


STAGE 3

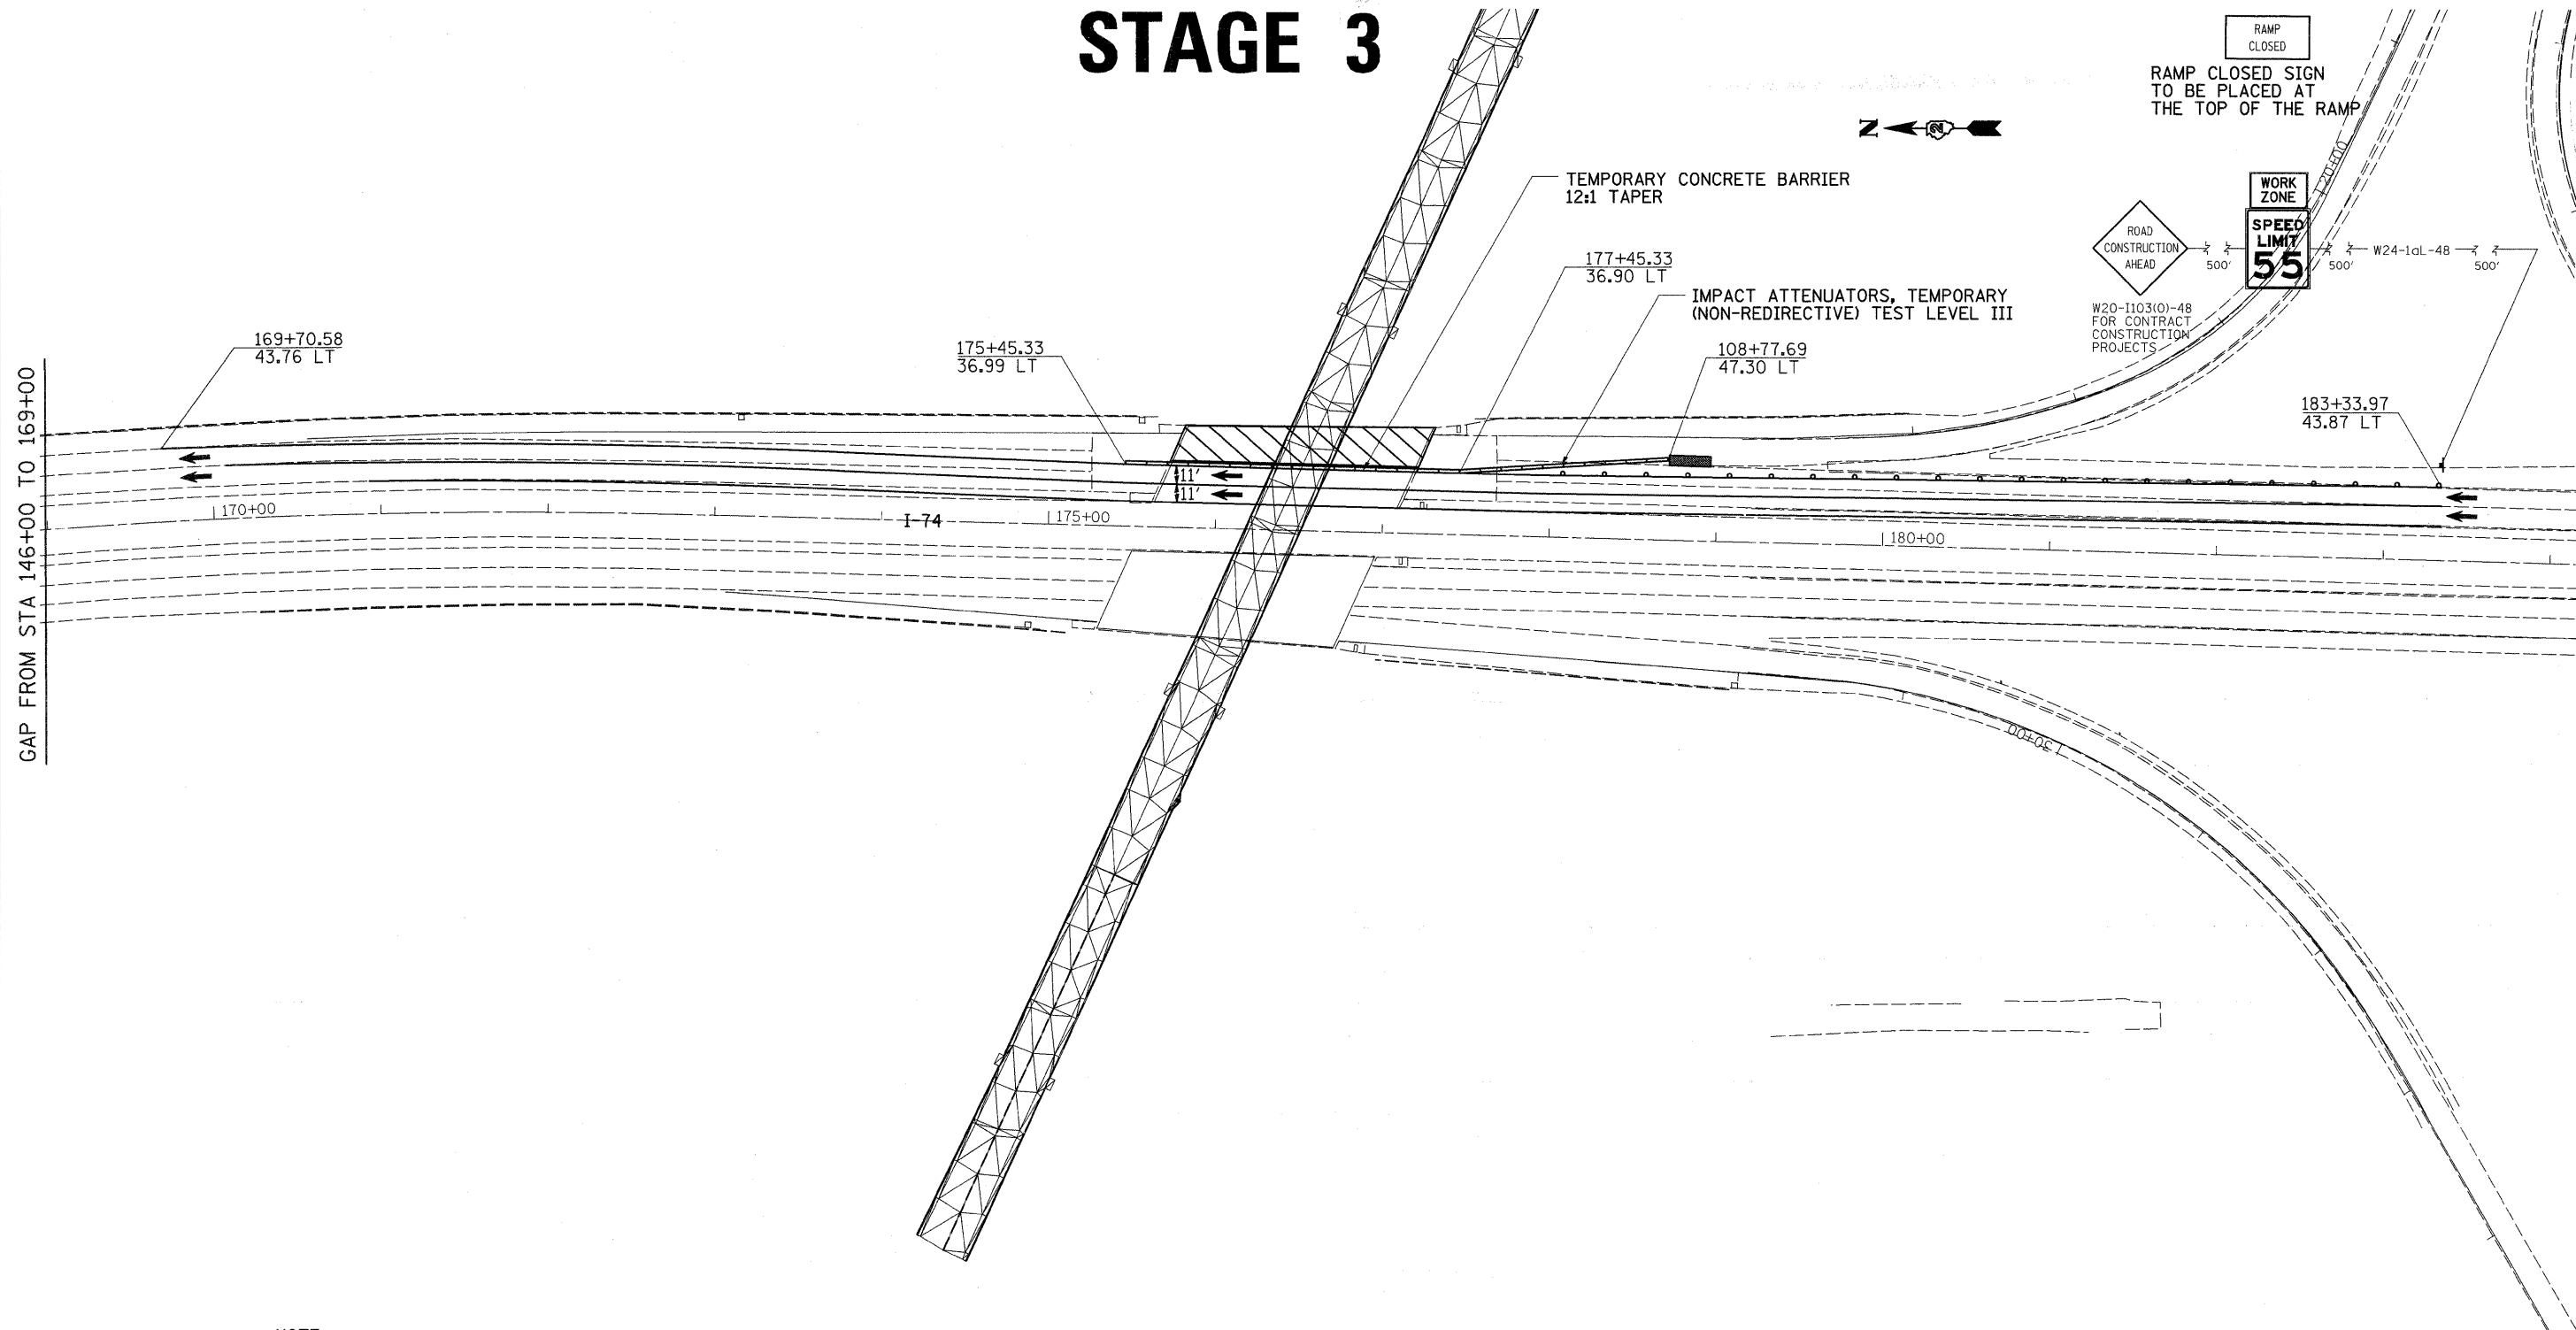

NOTE:
USE TRAFFIC CONTROL AND PROTECTION
STANDARD 701402

FILE NAME =	USER NAME = hensonke	DESIGNED -	REVISED -	STATE OF ILLINOIS DEPARTMENT OF TRANSPORTATION	STAGE 3 - STAGING PLANS			F.A.I. RTE.	SECTION	COUNTY	TOTAL SHEETS	SHEET NO.
C:\pwork\pwork\DOT\HENSONKE\dms33952\0805-slt-staging.dgn	PLOT SCALE = 50.0000' / IN.	DRAWN -	REVISED -					74	*	ROCK ISLAND	246	76
	PLOT DATE = Fri Feb 06 10:38:49 2009	CHECKED -	REVISED -		SCALE:	SHEET NO.	OF	SHEETS	STA.	TO STA.	ILLINOIS FED. AID PROJECT CONTRACT NO. 64A97	
		DATE -	REVISED -		81-11-2,1,2-2RS-1&M							