


STAGE 6

STA. 123+00 TO 129+00

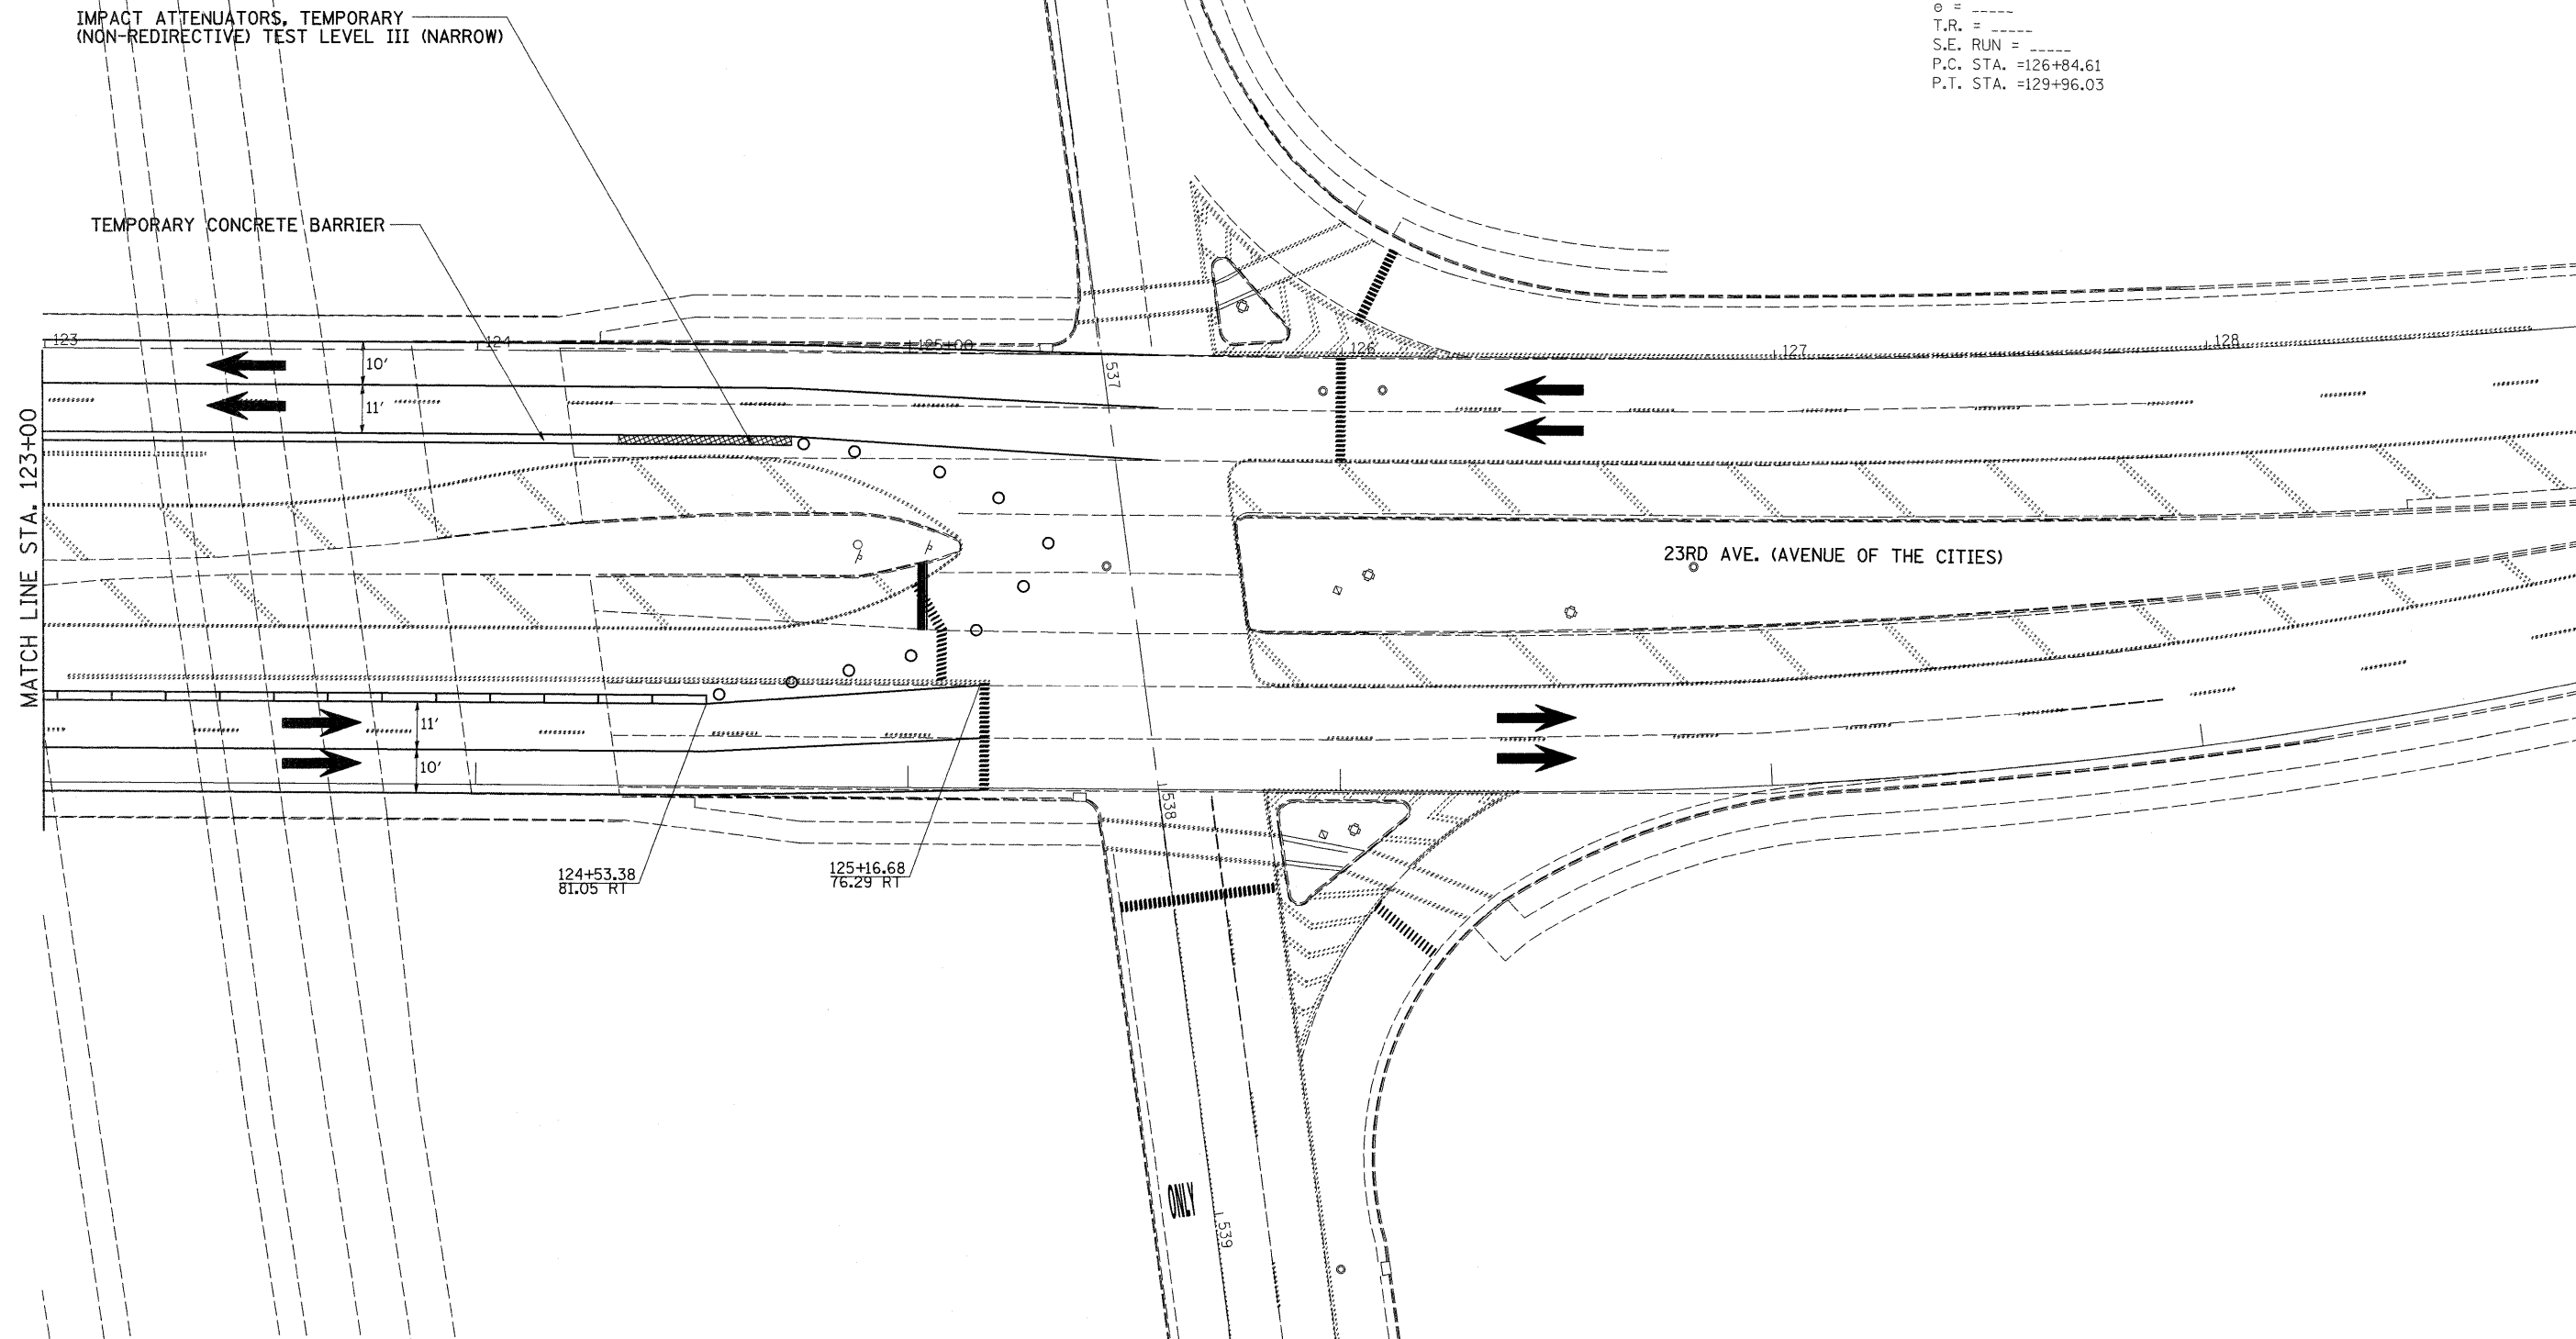

EXIST. CURVEA0311530
 PI STA. =128+40.56
 Δ =7° 47' 08" (LT)
 D =2° 30' 00"
 R =2,291.81'
 T =155.95'
 L =311.42'
 E =5.30'
 e = -----
 T.R. = -----
 S.E. RUN = -----
 P.C. STA. =126+84.61
 P.T. STA. =129+96.03



FILE NAME =	USER NAME = hensonke	DESIGNED -	REVISED -
C:\pwork\PWIDOT\HENSONKE\dms33952\0805-sh1-staging.dgn		DRAWN -	REVISED -
	PLOT SCALE = 20,0000 ' / IN.	CHECKED -	REVISED -
	PLOT DATE = Fri Feb 06 10:38:47 2009	DATE -	REVISED -

**STATE OF ILLINOIS
 DEPARTMENT OF TRANSPORTATION**

STAGE 6 - STAGING PLANS

SCALE: SHEET NO. OF SHEETS STA. TO STA.

F.A.I. RTE.	SECTION	COUNTY	TOTAL SHEETS	SHEET NO.
74	*	ROCK ISLAND	246	89
CONTRACT NO. 64A97				

ILLINOIS FED. AID PROJECT

• 81-(1-2,1,2-2)RS-1&M