
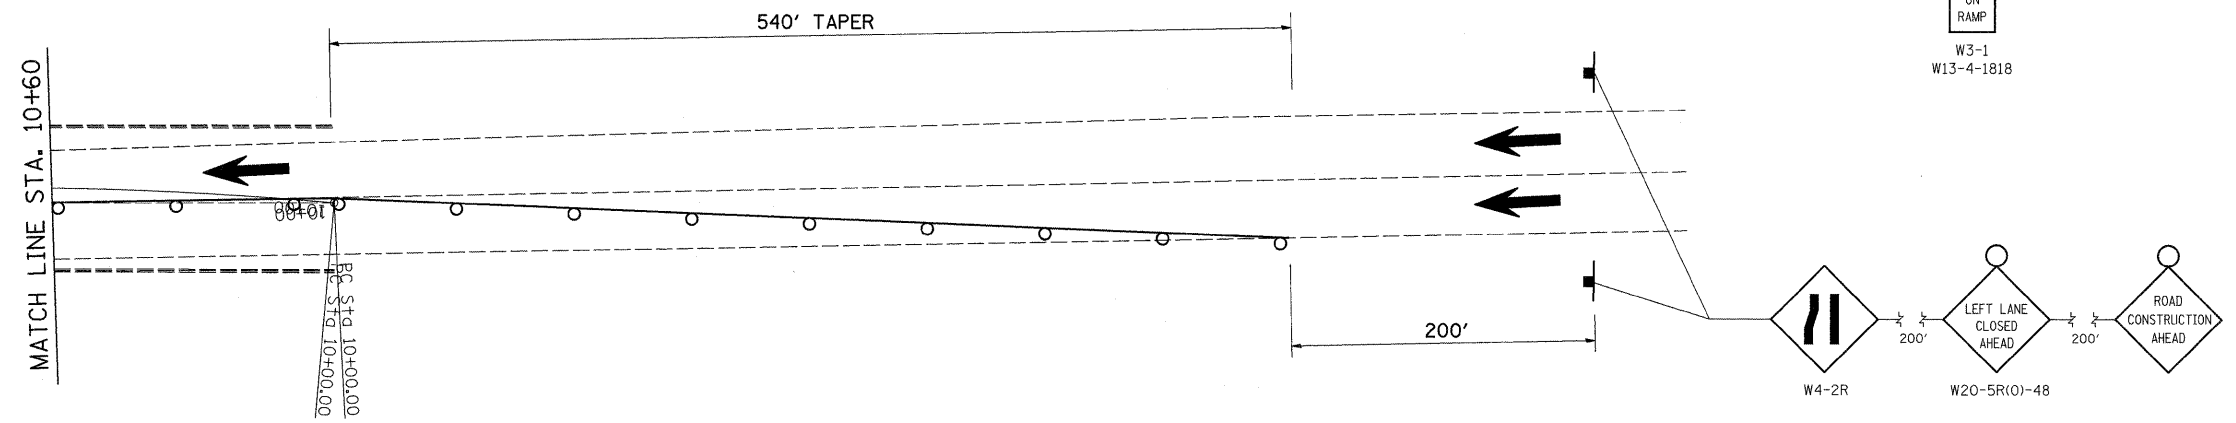


# STAGE 7

EXIST. CURVE2000  
 PI STA. =13+58.81  
 $\Delta = 46^\circ 25' 59''$  (LT)  
 $D = 6^\circ 50' 58''$   
 $R = 836.50'$   
 $T = 358.81'$   
 $L = 677.91'$   
 $E = 73.71'$   
 $e =$  -----  
 $T.R. =$  -----  
 $S.E. RUN =$  -----  
 $P.C. STA. = 10+00.00$   
 $P.T. STA. = 16+77.91$

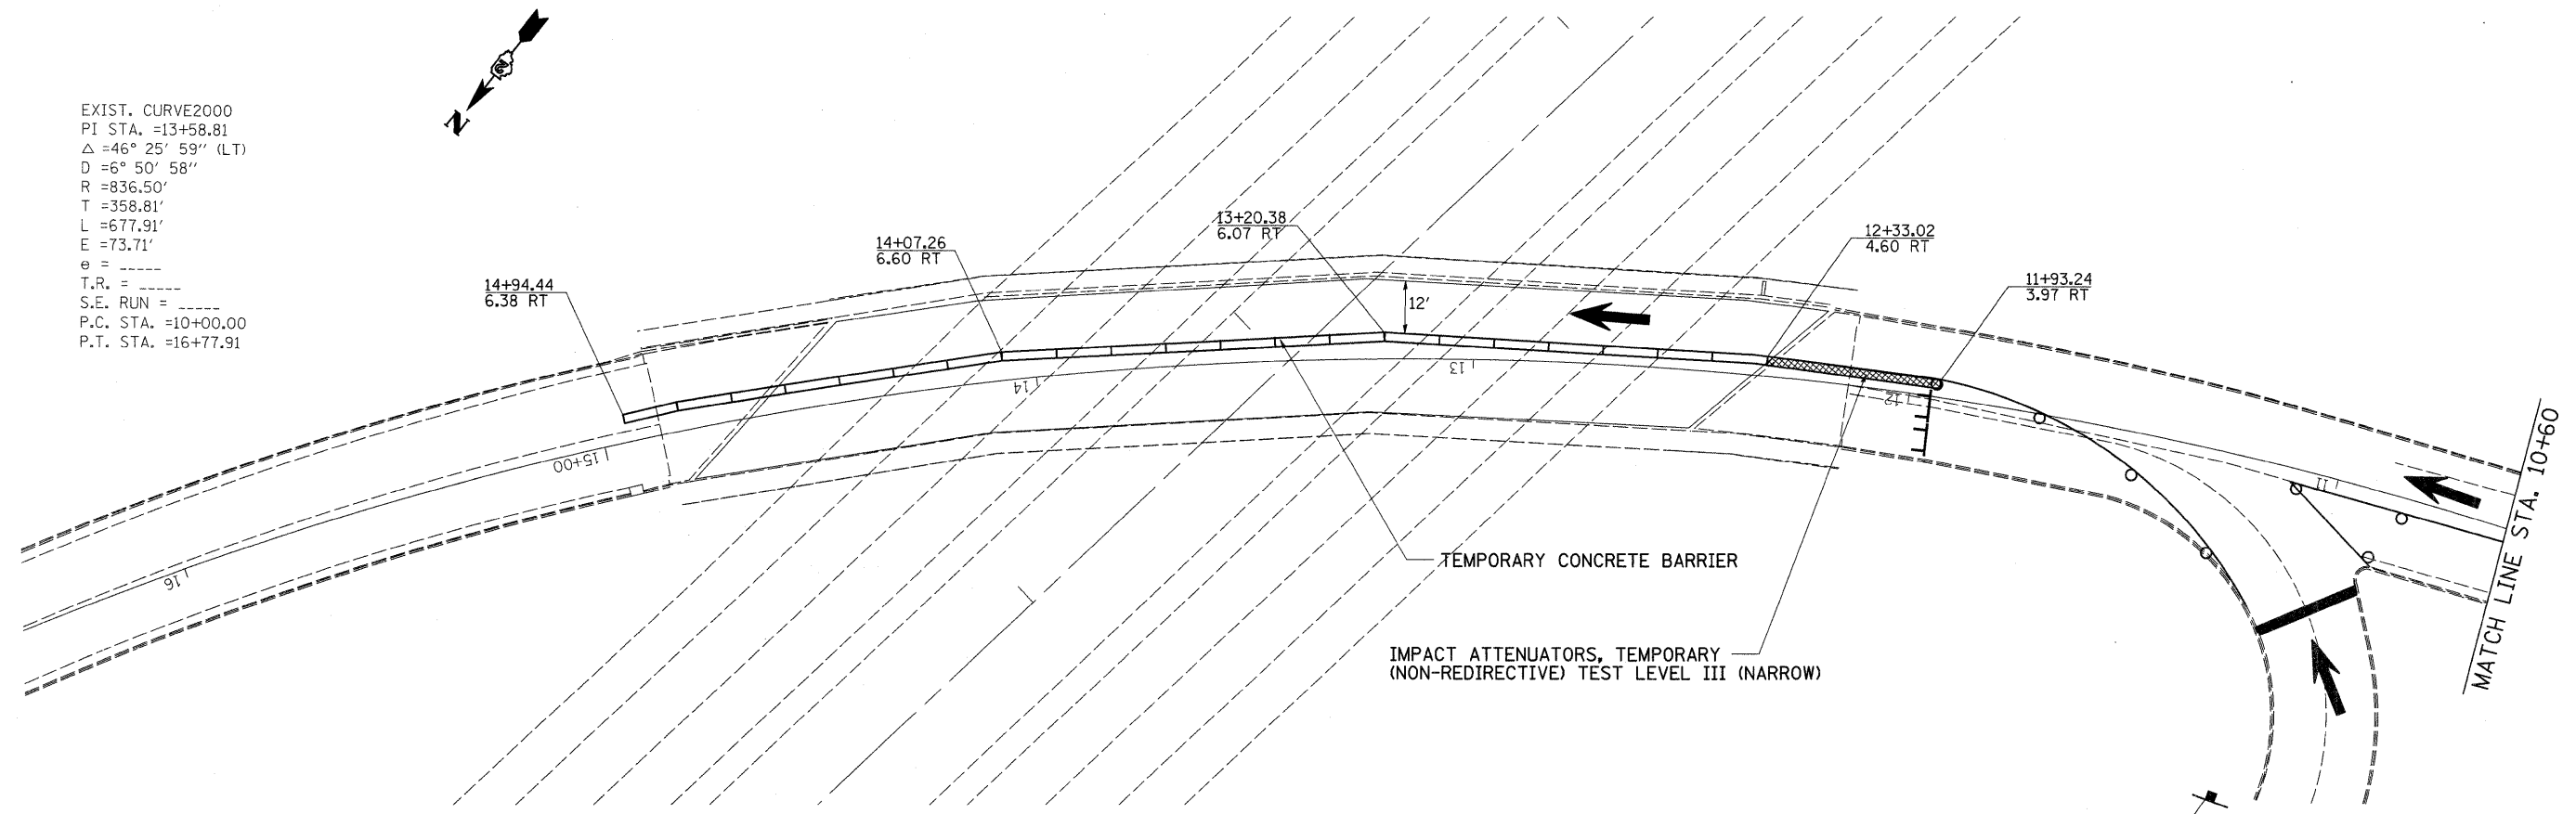

FILE NAME =	USER NAME = hensonke	DESIGNED -	REVISED -
C:\pwork\PWIDOT\HENSONKE\dms33952\0805-shit-staging.dgn		DRAWN -	REVISED -
		CHECKED -	REVISED -
		DATE -	REVISED -

STATE OF ILLINOIS  
 DEPARTMENT OF TRANSPORTATION

STAGE 7 - STAGING PLANS  
 SCALE: SHEET NO. OF SHEETS STA. TO STA.

F.A.I. RTE.	SECTION	COUNTY	TOTAL SHEETS	SHEET NO.
74	*	ROCK ISLAND	246	90
CONTRACT NO. 64A97				