


STAGING DETAILS FOR PAVING OPERATIONS

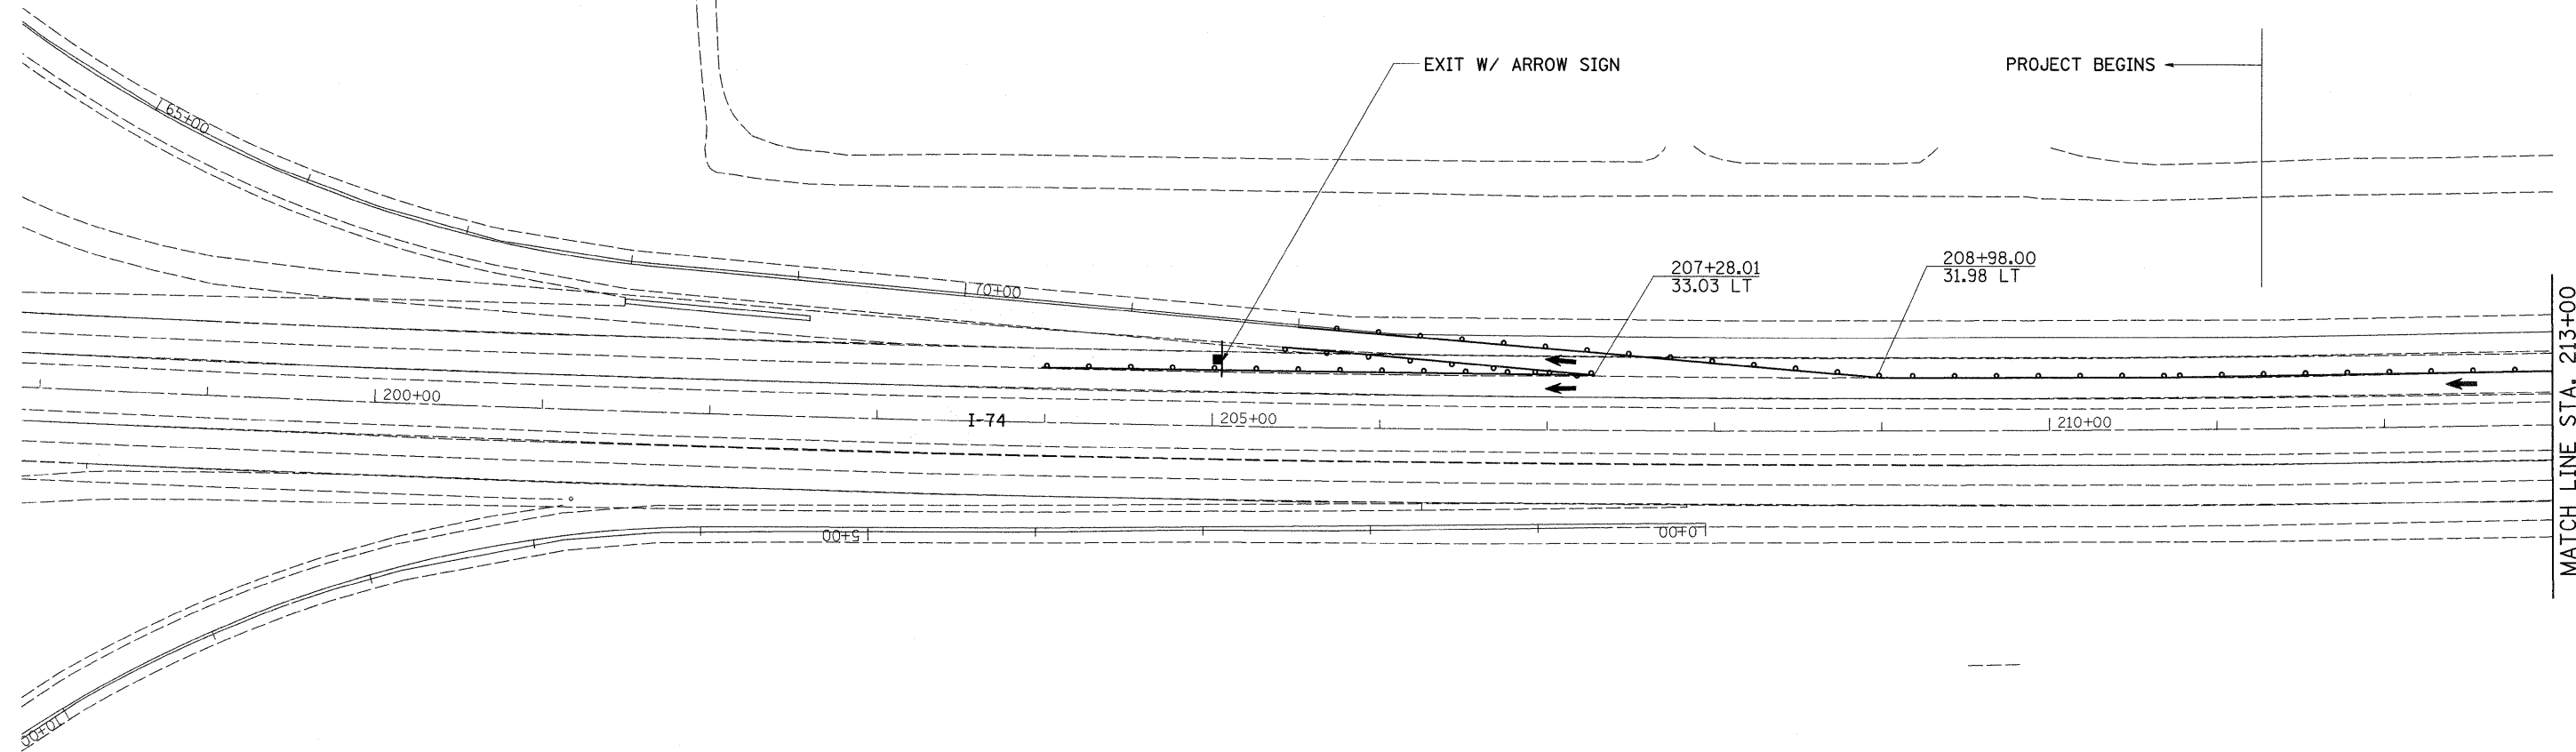

FILE NAME =	USER NAME = hensonke	DESIGNED -	REVISED -	STATE OF ILLINOIS DEPARTMENT OF TRANSPORTATION	STAGE 9 - STAGING PLANS				F.A.I. RTE.	SECTION	COUNTY	TOTAL SHEETS	SHEET NO.
C:\pwork\pwidot\HENSONKE\dms33952\0805-sht-staging.dgn	1005-sht-staging.dgn	DRAWN -	REVISED -		74	*	ROCK ISLAND	246	92				
PLOT SCALE = 50.0000' / IN.		CHECKED -	REVISED -		CONTRACT NO. 64A97				ILLINOIS FED. AID PROJECT				
PLOT DATE = Fri, Feb 06 10:38:45 2009		DATE -	REVISED -		SCALE:	SHEET NO. OF SHEETS	STA. TO STA.						