


# STAGING DETAILS FOR PAVING OPERATIONS

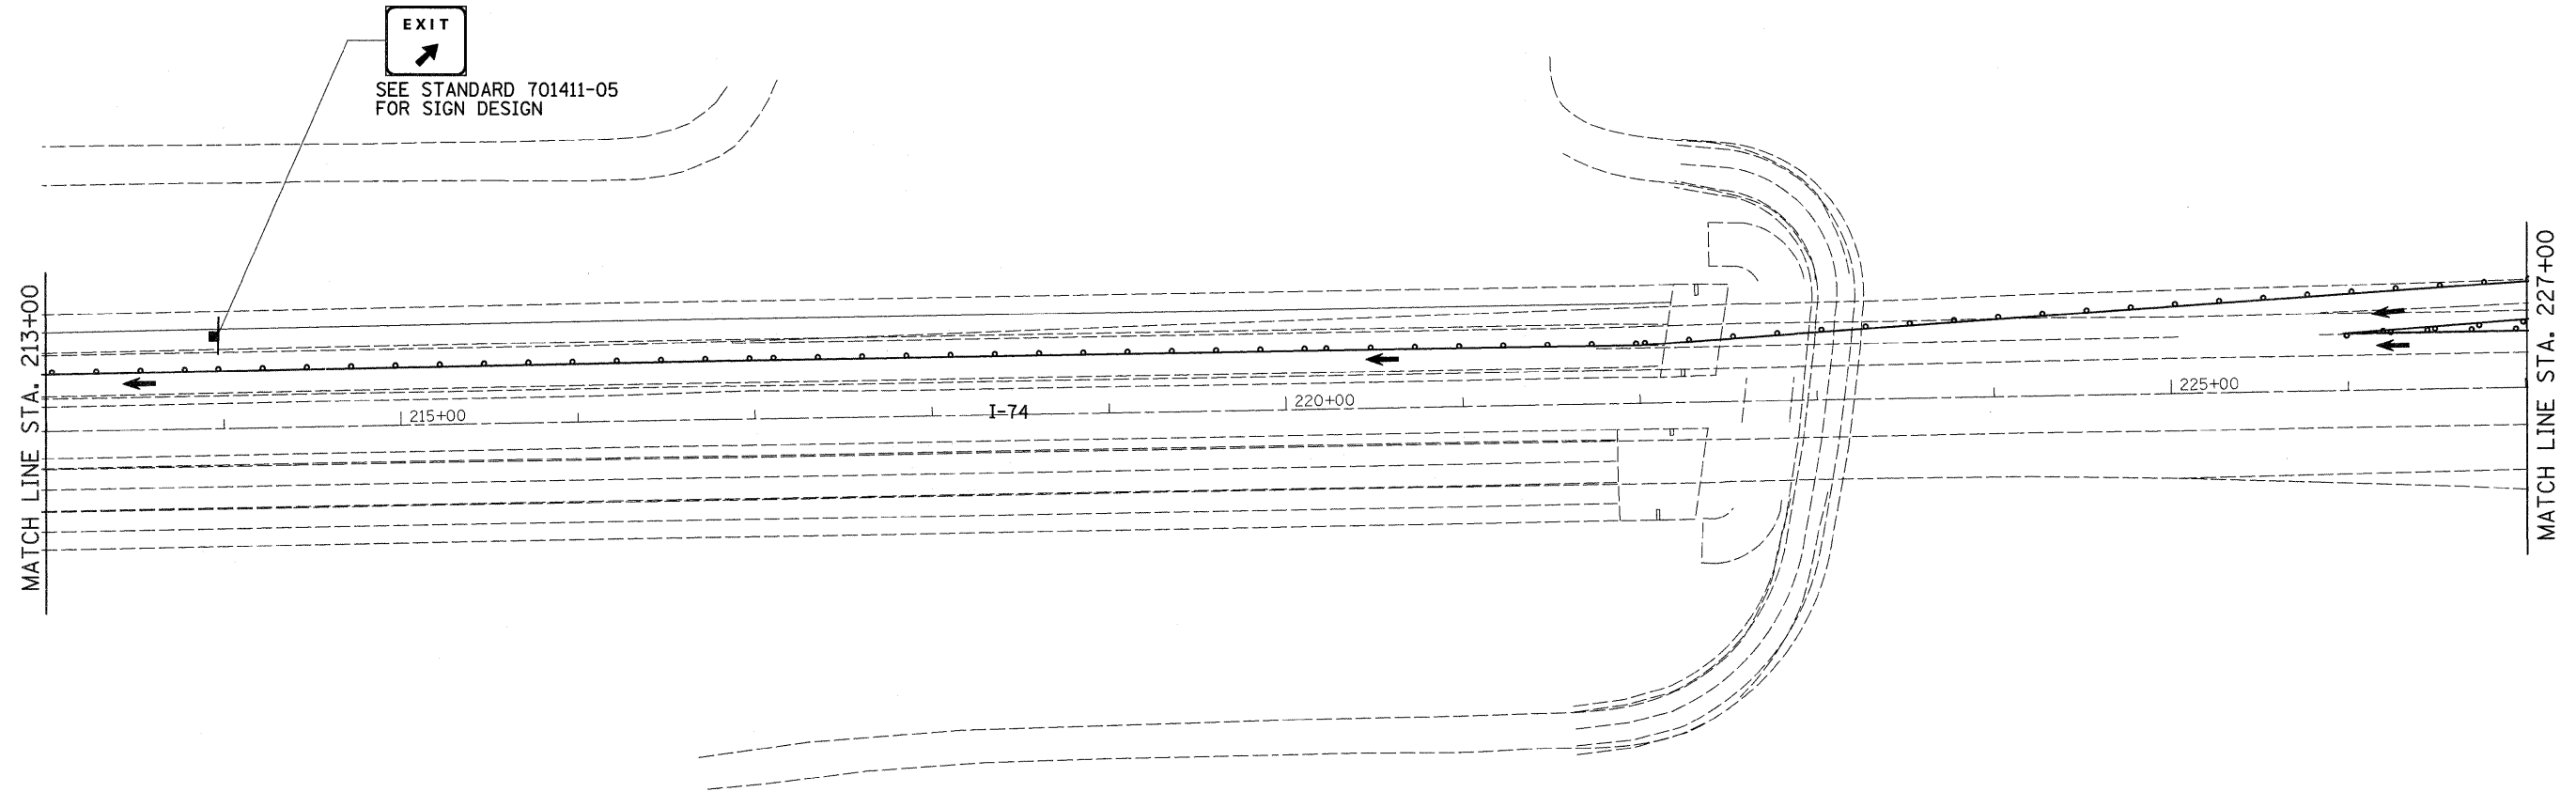

FILE NAME =	USER NAME = hensonke	DESIGNED -	REVISED -	<b>STATE OF ILLINOIS DEPARTMENT OF TRANSPORTATION</b>	<b>STAGE 9 - STAGING PLANS</b>				F.A.I. RTE.	SECTION	COUNTY	TOTAL SHEETS	SHEET NO.
C:\pwork\PWIDOT\HENSONKE\dms33952\05-sht-staging.dgn		DRAWN -	REVISED -		74	*	ROCK ISLAND	246	93				
	PLDT SCALE = 50.0000' / IN.	CHECKED -	REVISED -		CONTRACT NO. 64A97				ILLINOIS FED. AID PROJECT				
	PLDT DATE = Fri Feb 06 10:38:45 2009	DATE -	REVISED -		SCALE:	SHEET NO. OF SHEETS	STA. TO STA.						