


STAGING DETAILS FOR PAVING OPERATIONS

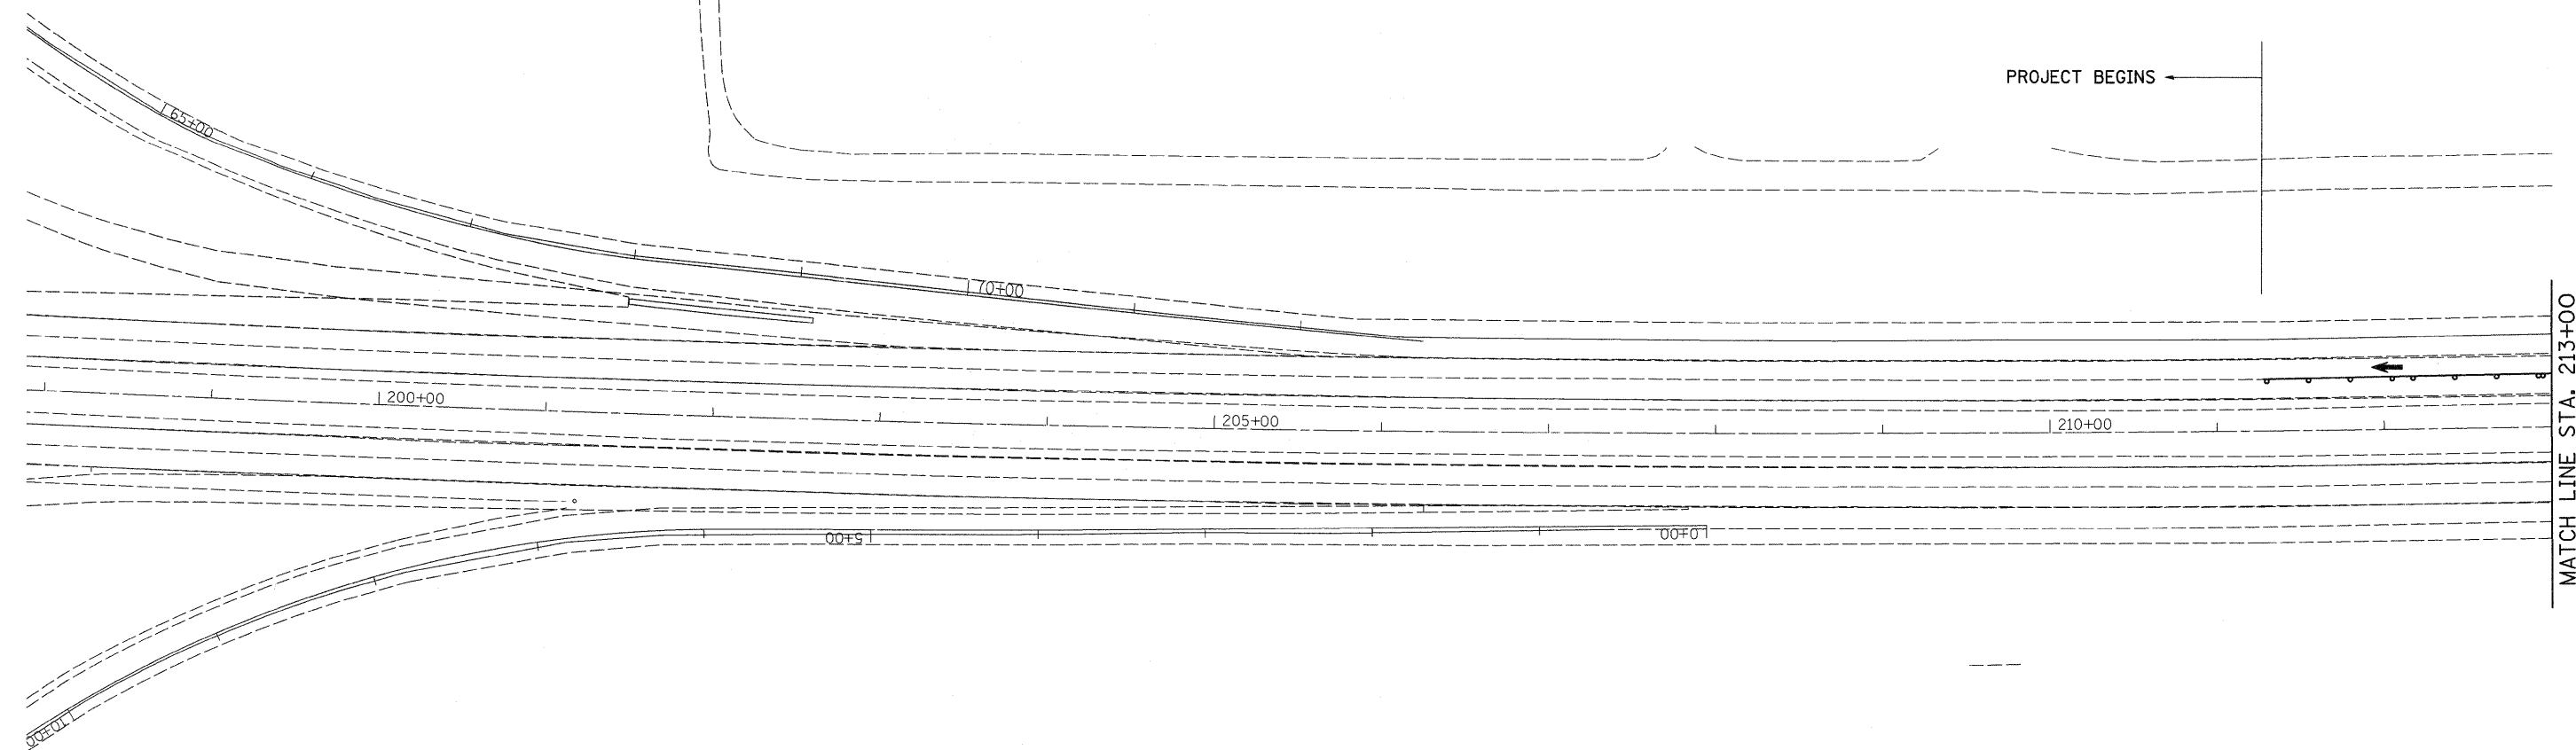

FILE NAME =	USER NAME = hensonke	DESIGNED -	REVISED -
C:\pwork\PWIDOT\HENSONKE\dms33952\1085805-shit-staging.dgn		DRAWN -	REVISED -
	PLOT SCALE = 50.0000' / IN.	CHECKED -	REVISED -
	PLOT DATE = Fri Feb 06 10:38:46 2009	DATE -	REVISED -

**STATE OF ILLINOIS
DEPARTMENT OF TRANSPORTATION**

STAGE 10 - STAGING PLANS

SCALE:	SHEET NO.	OF	SHEETS	STA.	TO STA.
--------	-----------	----	--------	------	---------

F.A.I. RTE.	SECTION	COUNTY	TOTAL SHEETS	SHEET NO.
74	*	ROCK ISLAND	246	97
			CONTRACT NO. 64A97	

ILLINOIS FED. AID PROJECT
• 81-(1-2,1,2-2)RS-1&M