


DETOUR FOR IL 5 WB TO I-74 WB (NB) (RAMP B)

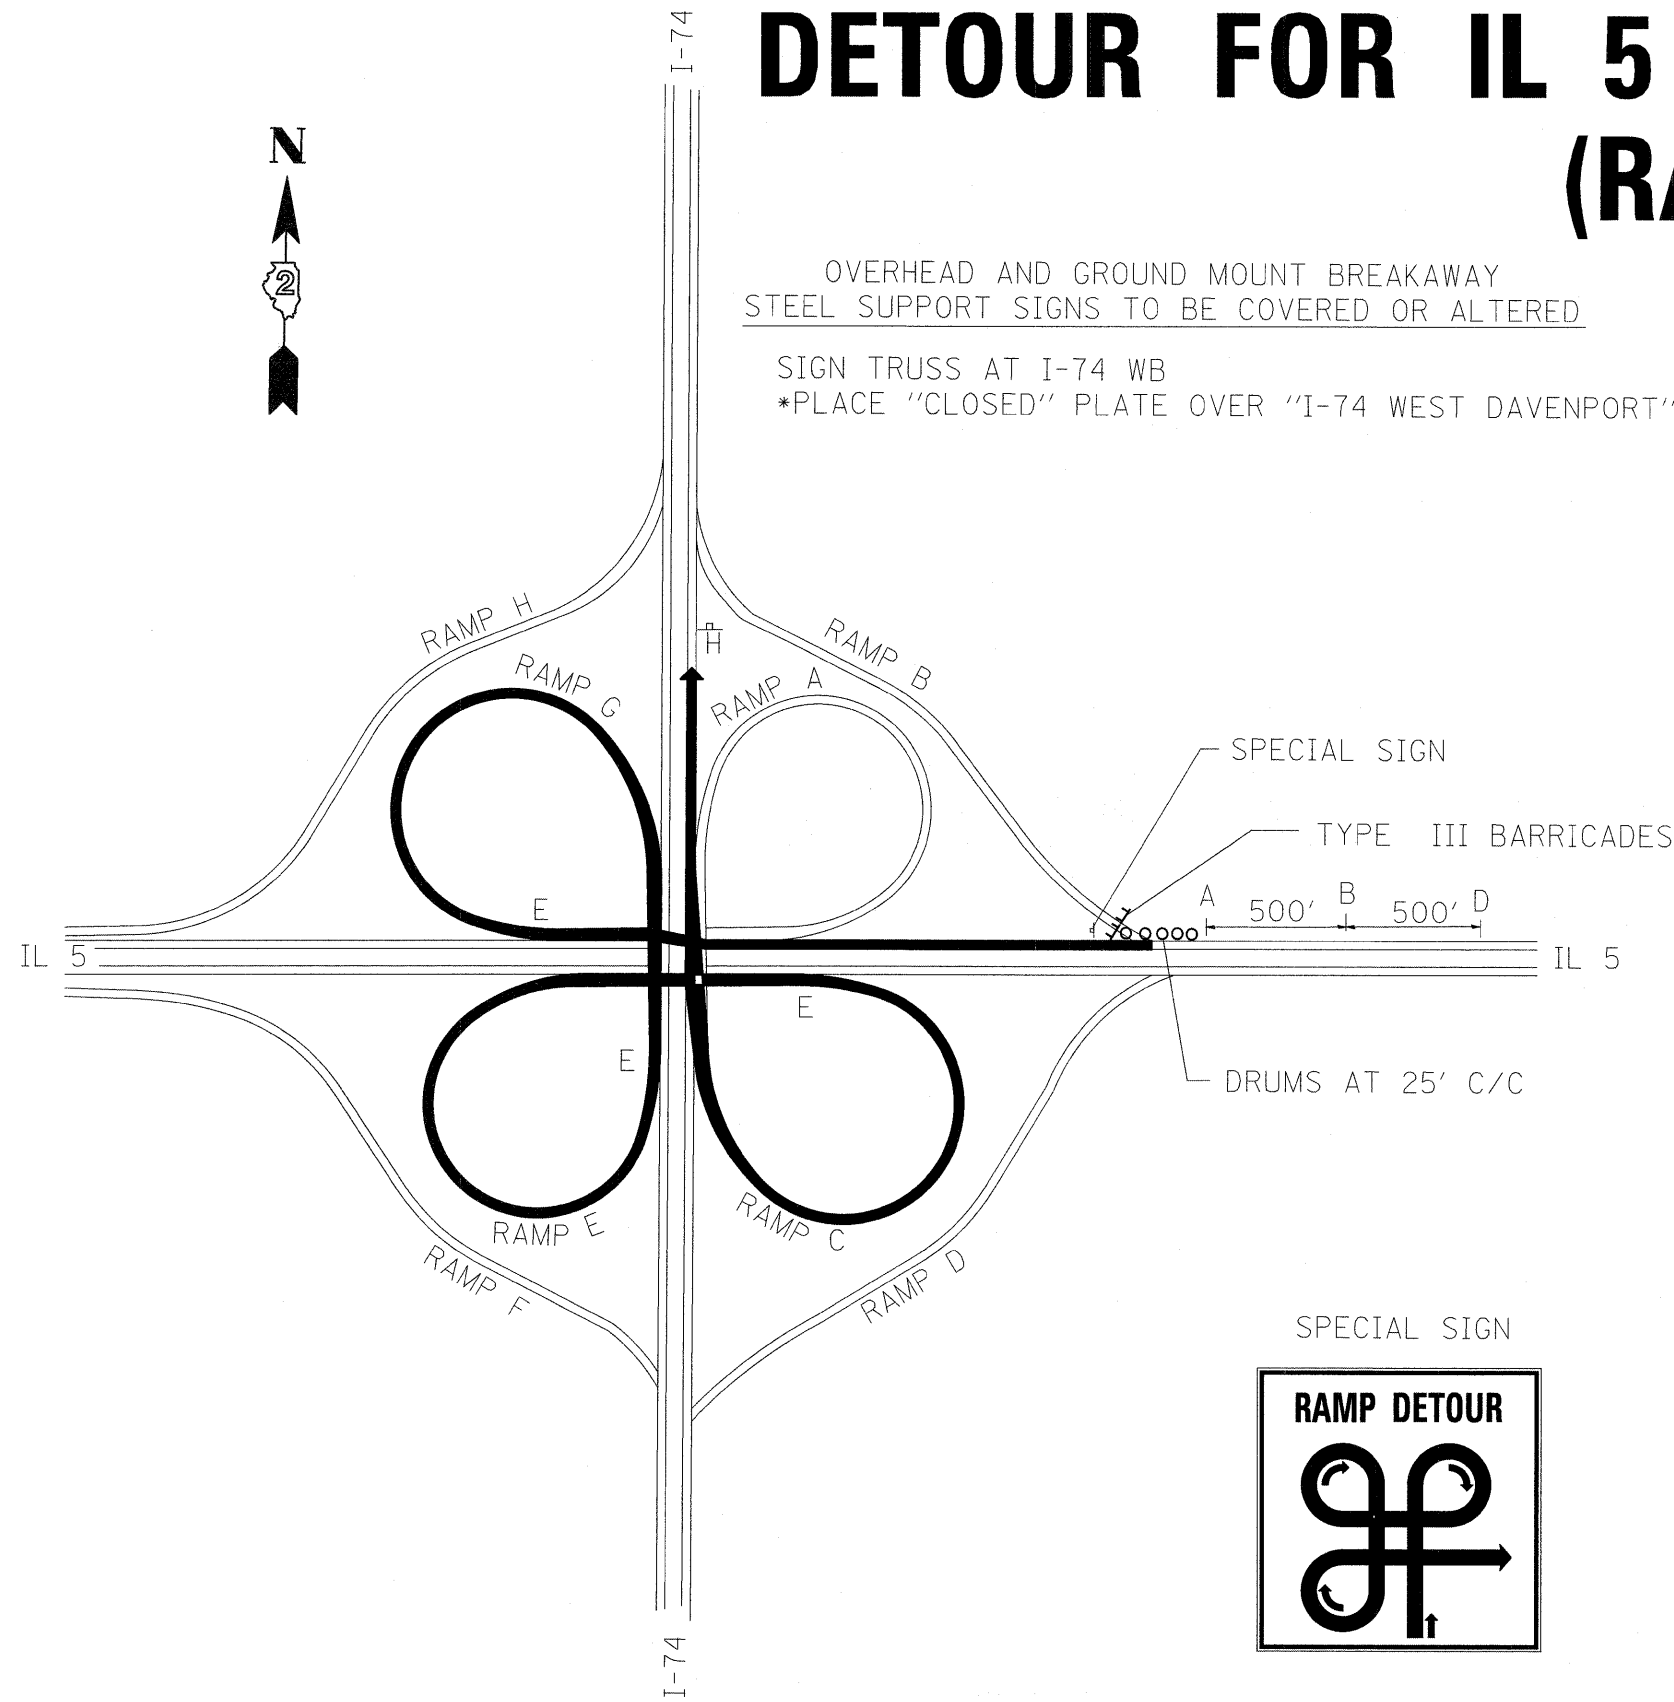

OVERHEAD AND GROUND MOUNT BREAKAWAY
STEEL SUPPORT SIGNS TO BE COVERED OR ALTERED

SIGN TRUSS AT I-74 WB
*PLACE "CLOSED" PLATE OVER "I-74 WEST DAVENPORT"



- A. **DETOUR** M4-8(0)(30x15)
- B. **RAMP DETOUR AHEAD** 48"
- C. **EAST** M3-2 30X15 BLUE
- D. **RAMP CLOSED AHEAD** 48"
- E. **DETOUR** M4-8(0)(30x15)
- F. **EAST** M3-2 30X15 BLUE
- G. **74** M1-1 36 RED, WHITE, BLUE
- H. **END DETOUR** M4-8A 24X18
- I. **74** M1-1 36 RED, WHITE, BLUE
- J. **↑** M6-3 30X18 ORANGE
- K. **↗** M6-2R 30X18 ORANGE
- L. **RAMP CLOSED** 48X30 BLACK ON WHITE

NOTE: THE TYPE III BARRICADE SHALL HAVE A RAMP CLOSED SIGN. REVISE SIGN R11-2 (Road Closed) to "RAMP CLOSED"

THE CONTRACTOR SHALL BE RESPONSABLE FOR PROVIDING ALL SIGNS REQUIRED FOR THE RAMP CLOSURES AND DETOURS.

SEE SPECIAL SIGN DETAILS SHEET
THE RAMP SHALL NOT BE CLOSED AT THE SAME TIME.

Powerdraft: special signs I74&IL5

| | | | | | | | | | | | | | |
|--|----------------------|------------|-----------|---|--------------------------------------|----|-------------|------|------------|--------------------|--------|--------------|-----------|
| FILE NAME = | USER NAME = duncanfa | DESIGNED - | REVISED - | STATE OF ILLINOIS DEPARTMENT OF TRANSPORTATION | DETOUR FOR IL 5 WB TO I-74 WB | | | | F.A.1 RTE. | SECTION | COUNTY | TOTAL SHEETS | SHEET NO. |
| ca\pw_work\PWIDOT\DUNCANFA\dms33952\d0805-shd-ts.dgn | | DRAWN - | REVISED - | | 505 | * | ROCK ISLAND | 246 | 106 | | | | |
| PLOT SCALE = 50.0000' / IN. | | CHECKED - | REVISED - | | CONTRACT NO. 64A97 | | | | | | | | |
| PLOT DATE = Fri, Feb 06 10:54:46 2009 | | DATE - | REVISED - | | ILLINOIS FED. AID PROJECT | | | | | | | | |
| | | | | SCALE: | SHEET NO. | OF | SHEETS | STA. | TO STA. | 81-1-2,1,2-2RS-1&M | | | |