
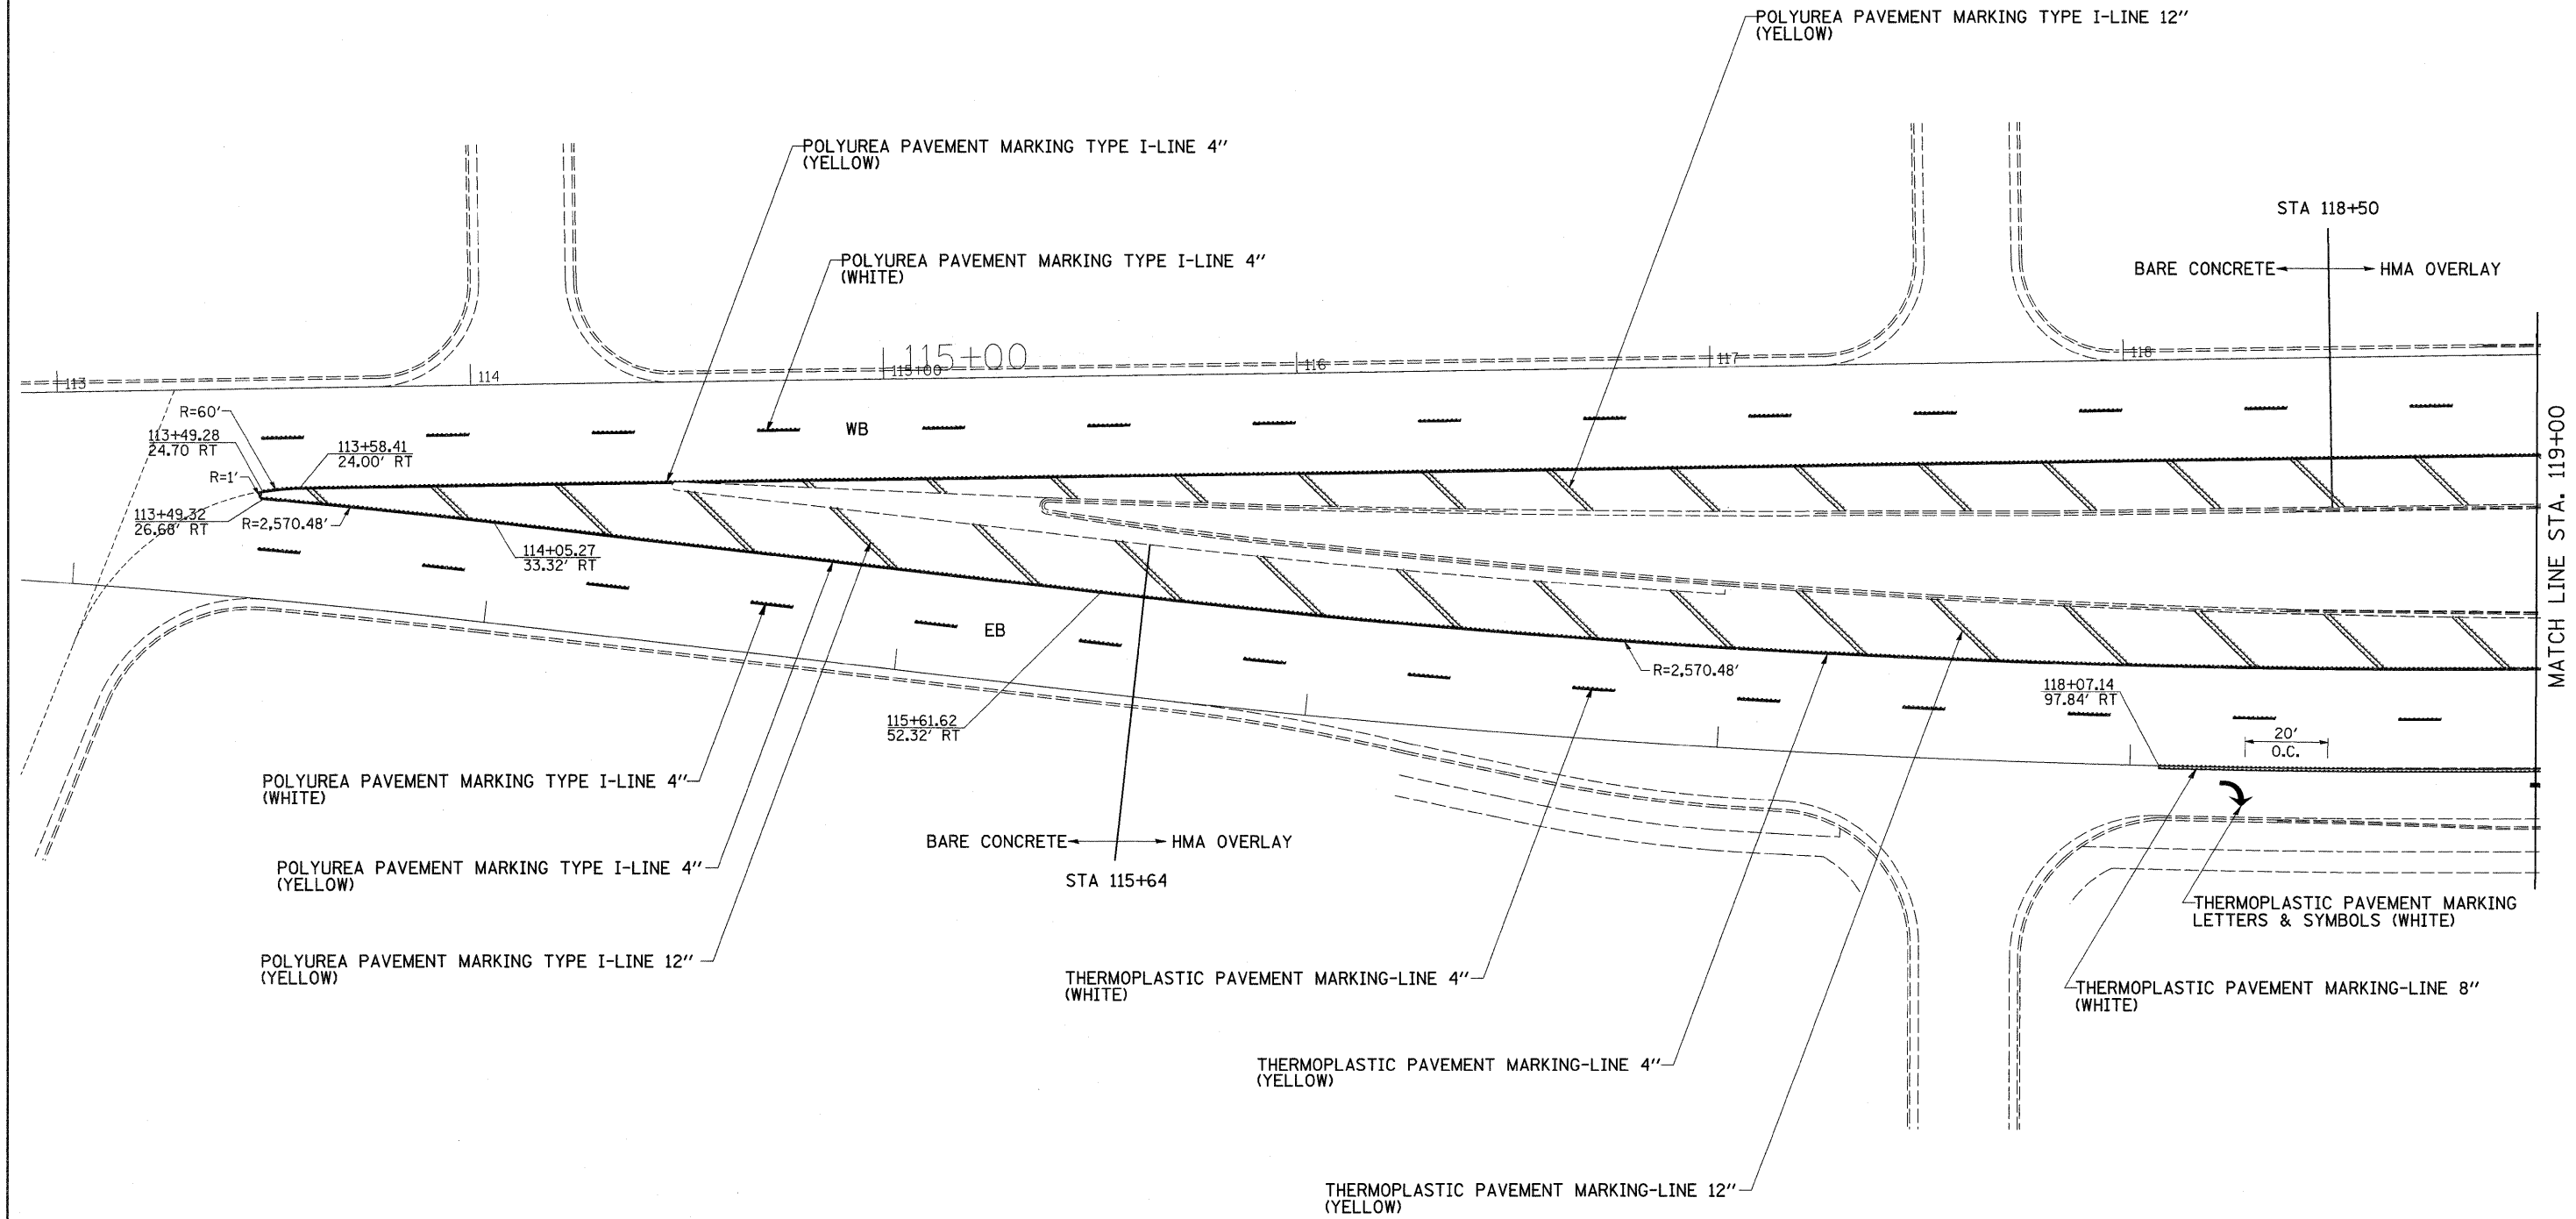


PAVEMENT MARKING DETAILS

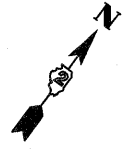

FILE NAME =	USER NAME = duncanfo	DESIGNED -	REVISED -	STATE OF ILLINOIS DEPARTMENT OF TRANSPORTATION	PAVEMENT MARKING DETAILS				F.A. RTE.	SECTION	COUNTY	TOTAL SHEETS	SHEET NO.
ct:\pw_work\PWIDOT\DUNCANFA\dms33952\dms33952-shr-pmk.dgn	DRAWN -	REVISED -	REVISED -									246	116
PLOT SCALE = 20,000' / IN.	CHECKED -	REVISED -	REVISED -		SCALE:	SHEET NO.	OF SHEETS	STA.	TO STA.	CONTRACT NO.			
PLOT DATE = Fri Feb 06 11:01:42 2009	DATE -	REVISED -	REVISED -		ILLINOIS FED. AID PROJECT								