



PAVEMENT MARKING DETAILS

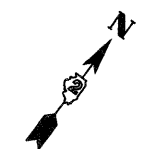

MATCH LINE STA. 119+00

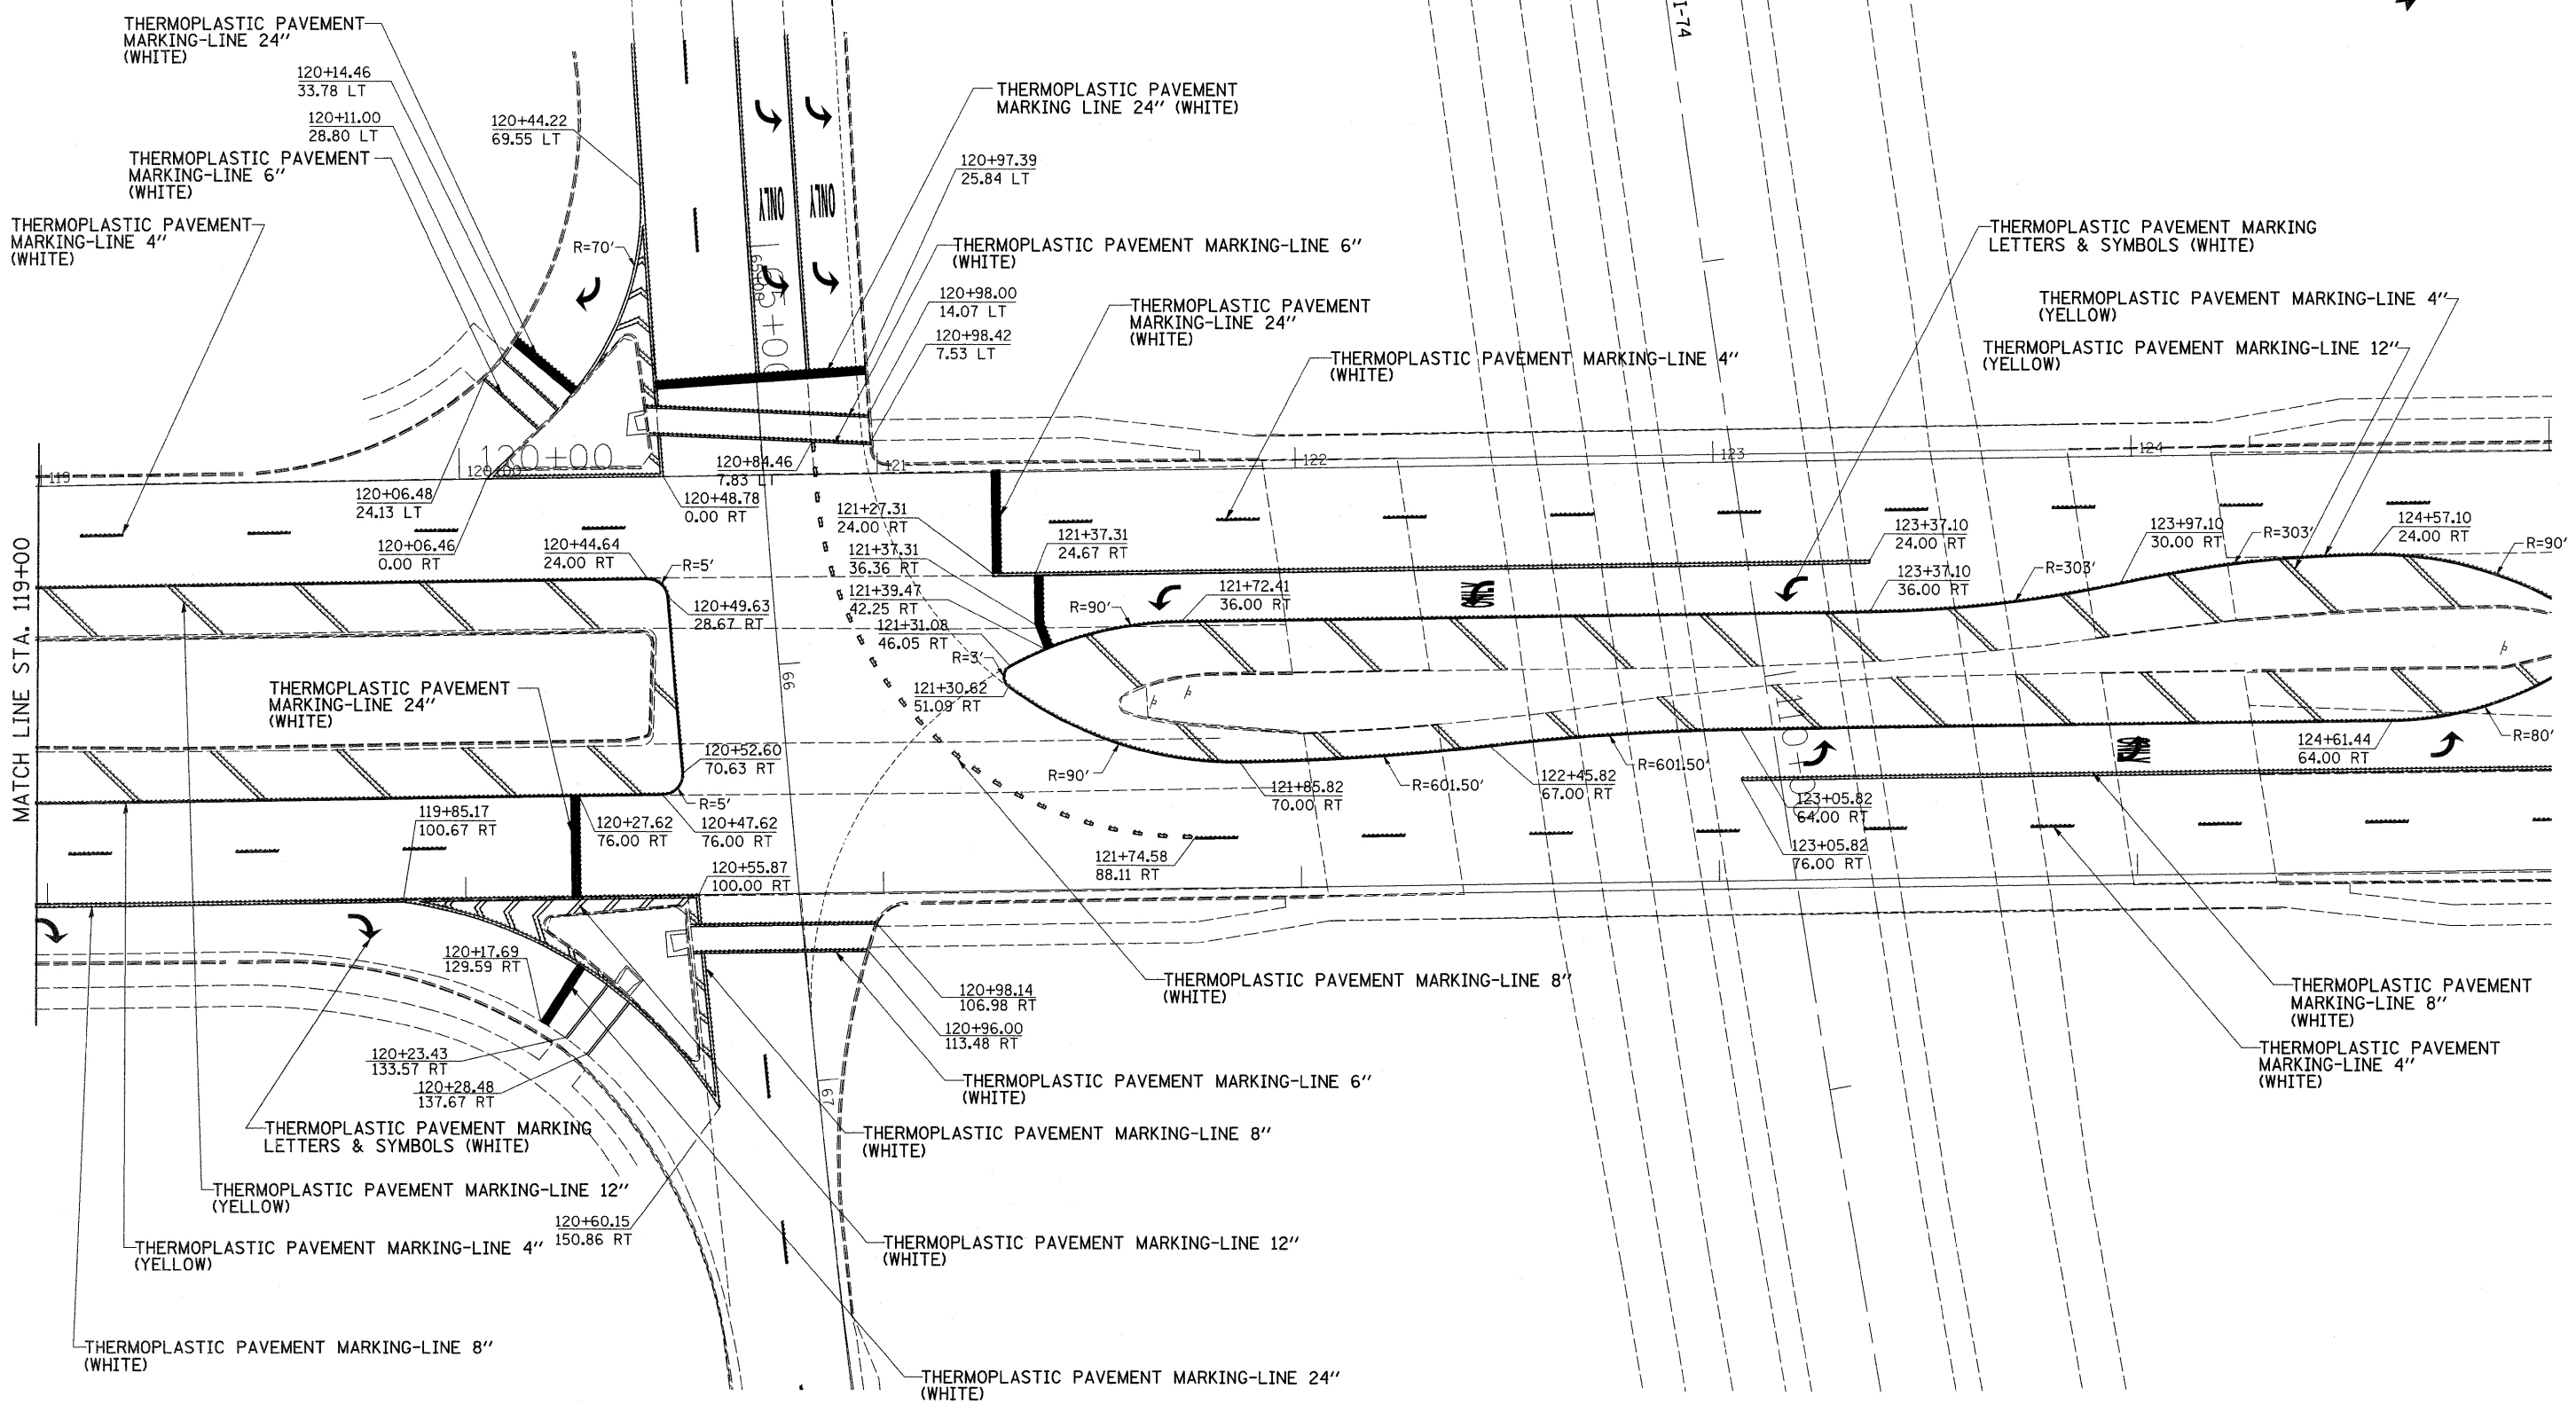

FILE NAME =	USER NAME = dunoanfa	DESIGNED -	REVISED -
ca\pwork\PWIDOT\DUNCANFA\dms33952\0805-shit-pmk.dgn		DRAWN -	REVISED -
PLOT SCALE = 20.0000' / IN.		CHECKED -	REVISED -
PLOT DATE = Fri Feb 06 11:01:43 2009		DATE -	REVISED -

**STATE OF ILLINOIS
DEPARTMENT OF TRANSPORTATION**

PAVEMENT MARKING DETAILS

SCALE: SHEET NO. OF SHEETS STA. TO STA.

F.A. RTE.	SECTION	COUNTY	TOTAL SHEETS	SHEET NO.
			246	117
CONTRACT NO.				
ILLINOIS FED. AID PROJECT				