


# SLOTTED DRAINS TO BE ADJUSTED

LT STA 201+47.64 – 202+58.35

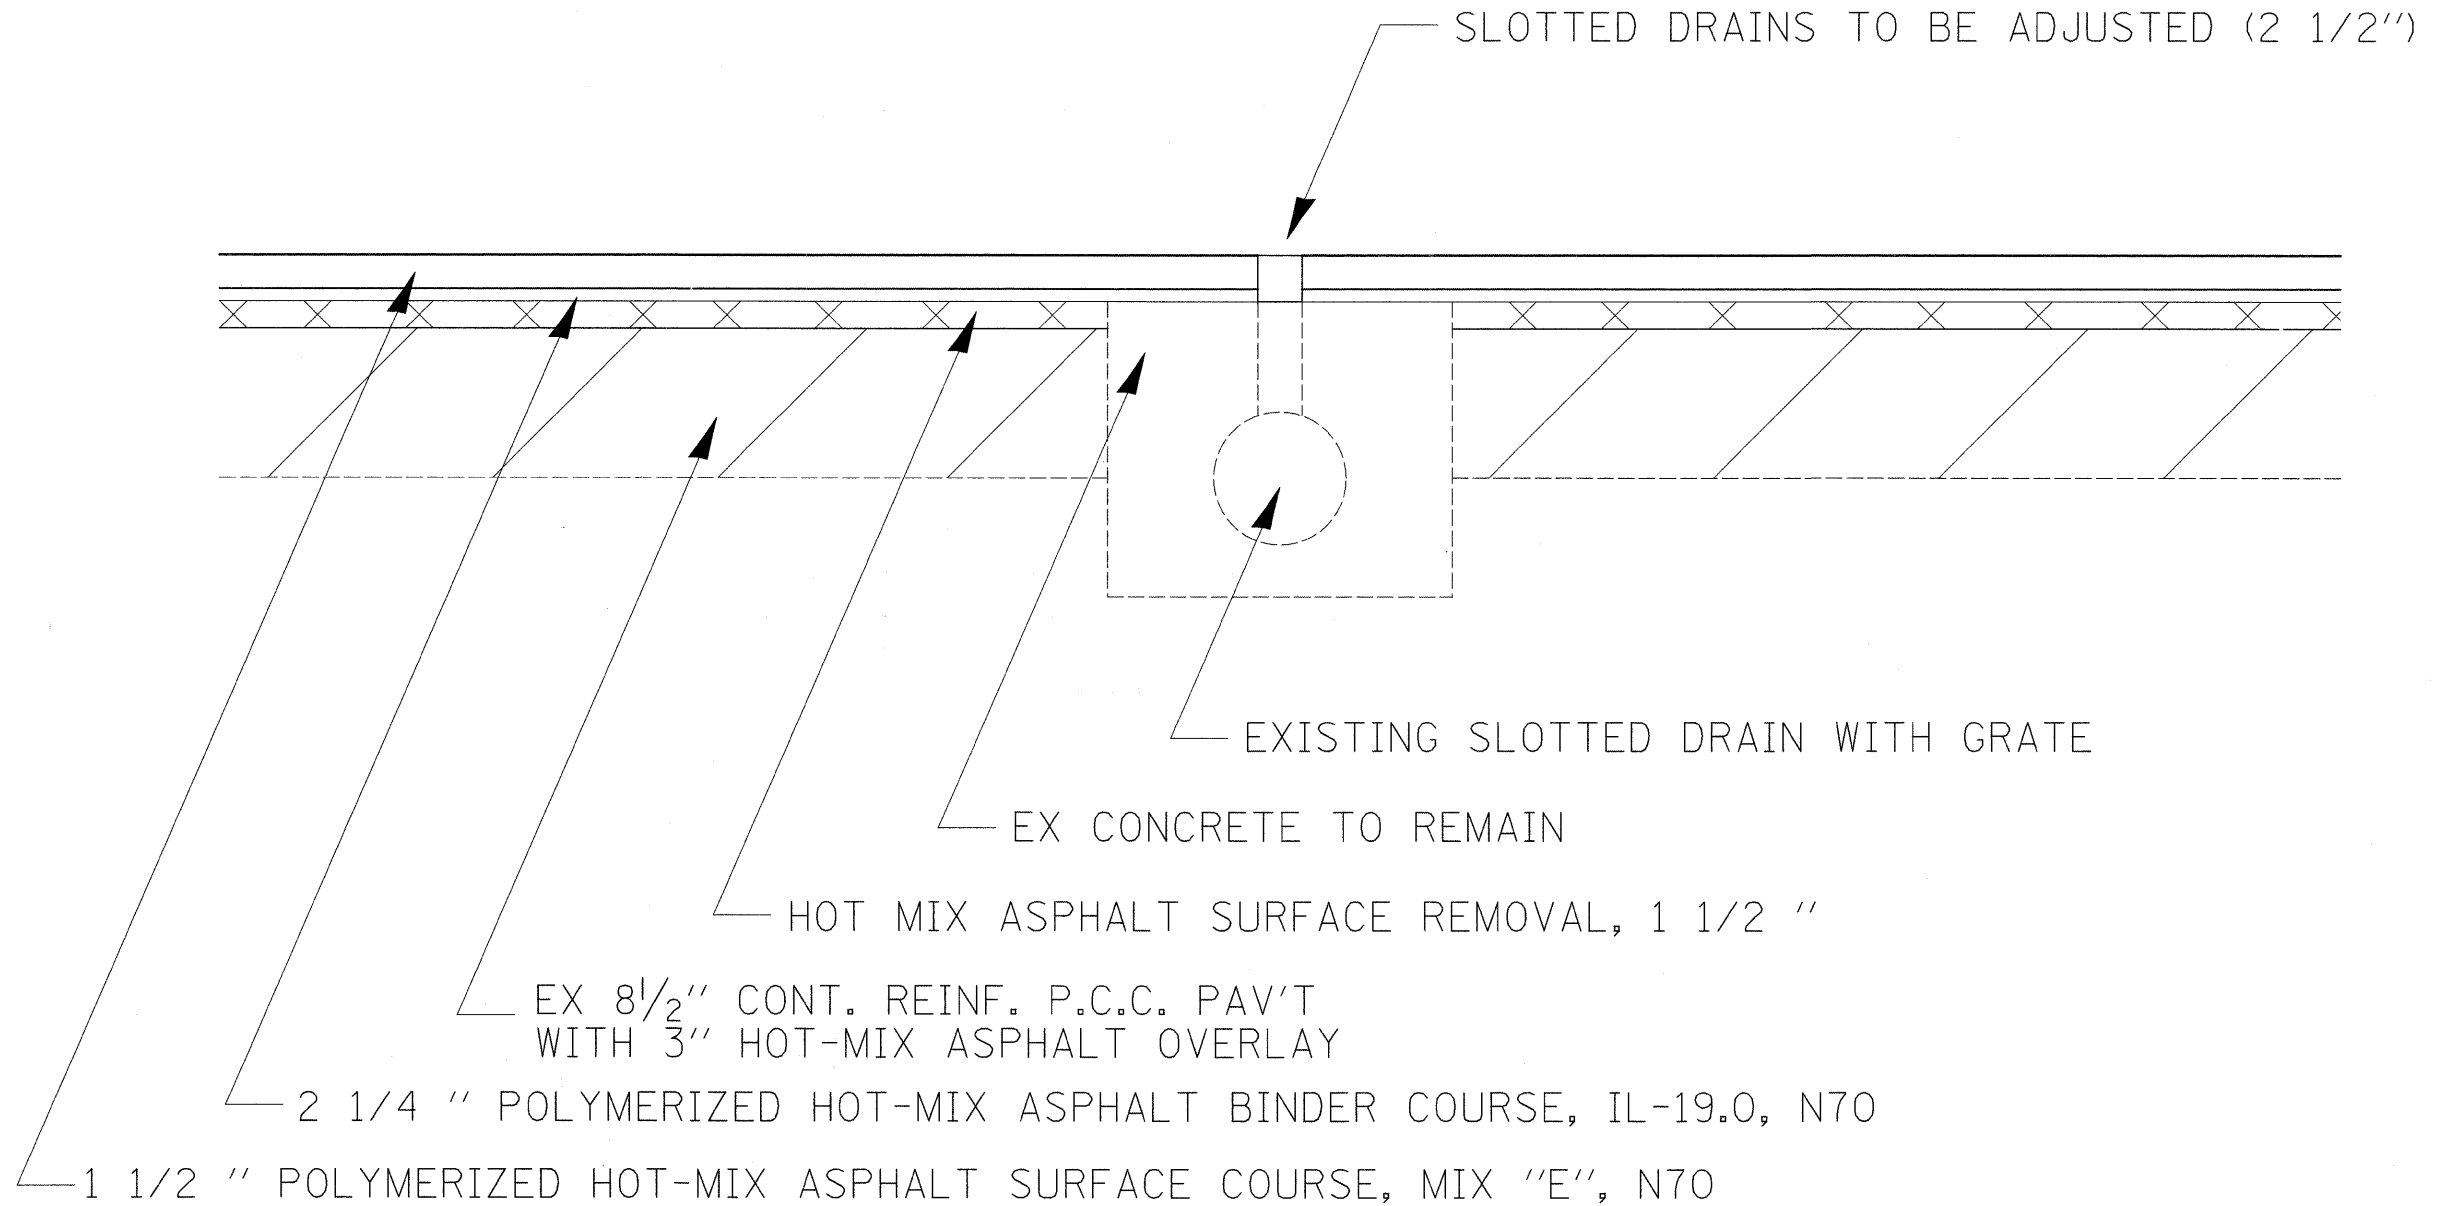

**NOTES:**

A 2 1/2" galvanized grate extension shall be welded to the existing slotted drain grate according to the manufacturer's requirements. The grate shall conform to District Standard 61.2. If the existing slotted drain grate is damaged the contractor shall replace it at their expence.

This work shall be measured lengthwise along the center of the drain. This work shall be paid for at the contract unit price per Foot for SLOTTED DRAINS TO BE ADJUSTED which shall include the grate extension.

FILE NAME =	USER NAME = duncanfa	DESIGNED -	REVISED -	<b>STATE OF ILLINOIS DEPARTMENT OF TRANSPORTATION</b>	<b>SLOTTED DRAINS TO BE ADJUSTED</b>	F.A.I. RTE.	SECTION	COUNTY	TOTAL SHEETS	SHEET NO.	
ca\piv_work\PWIDOT\DUNCANFA\dms33952\dms33952-shr-ts.dgn		DRAWN -	REVISED -			74	81-1-2, 1, 2-2/RS-1&M	ROCK ISLAND	246	120	
PLOT SCALE = 50,0000 ' / IN.		CHECKED -	REVISED -			CONTRACT NO. 64A97					
PLOT DATE = Fri Feb 06 10:55:00 2009		DATE -	REVISED -			SCALE:	SHEET NO.	OF	SHEETS	STA.	TO STA.