


STATE OF ILLINOIS
DEPARTMENT OF TRANSPORTATION

ROUTE NO.	SECTION	COUNTY	TOTAL SHEETS	SHEET NO.	SHEET NO. 3
FAI 74	*	ROCK ISLAND	246	160	10 SHEETS
FED. ROAD DIST. NO. 7	ILLINOIS	FED. AID PROJECT			

* 81 (1-2, 1, 2-2) RS-1 & M

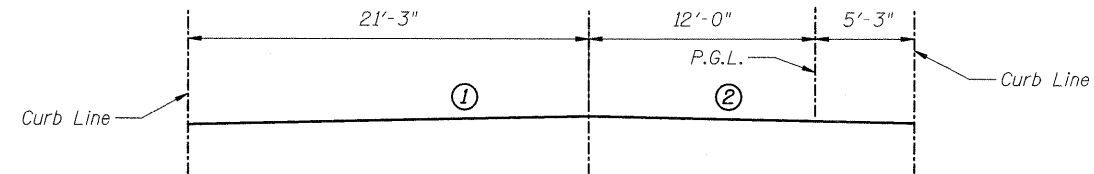


CURRENT STATION	ORIGINAL STATION	SLOPE ①	SLOPE ②
72+90.90	299+75	0.0238	0.007
73+15.90	300+00	0.0192	-0.0007
73+40.90	300+25	0.0167	-0.008
73+65.90	300+50	0.0158	-0.012
73+90.90	300+75	0.0156	-0.0156

BILL OF MATERIAL

ITEM	UNIT	QUANTITY
Polymerized HMA Surface Course Mix "E", N90	TON	74
Protective Shield	SQ. YD.	252
Waterproofing Membrane System	SQ. YD.	414.3
Bridge Deck Scarification	SQ. YD.	409.8

EXISTING SLOPE CONFIGURATION

(Looking South)

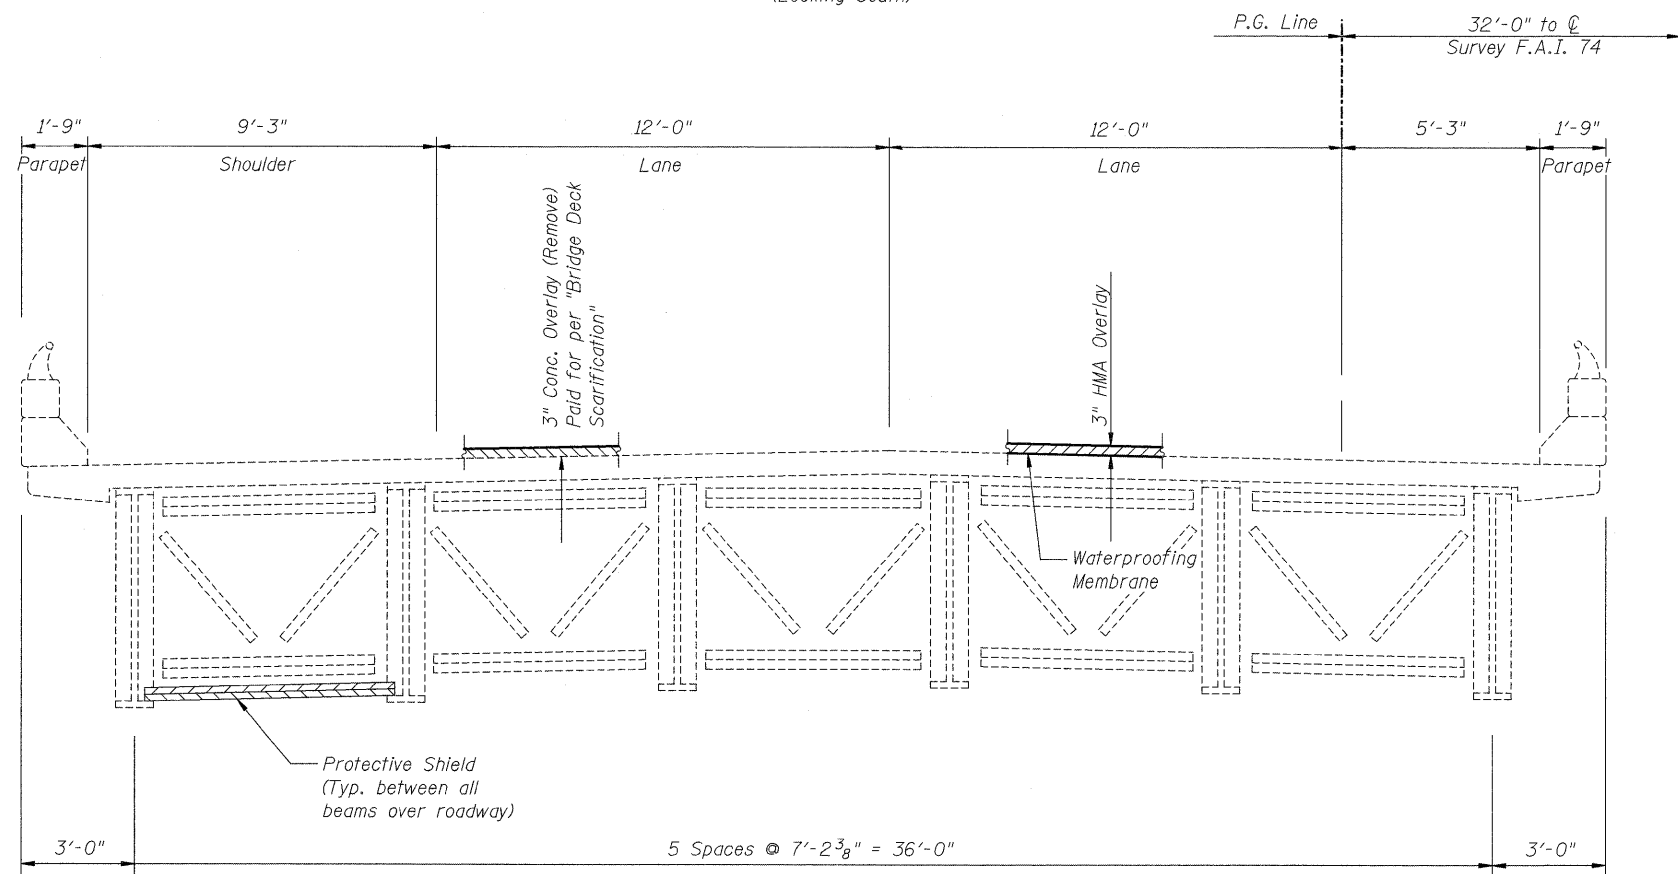

CROSS SECTION

(Looking South)

DESIGNED	DFM
CHECKED	DSG
DRAWN	EBS
CHECKED	DFM

BRIDGE REPAIR DETAILS
F.A.I. 74 (OVER 12TH AVE.)
ROCK ISLAND COUNTY
STRUCTURE NO. 081-0102