



STATE OF ILLINOIS
DEPARTMENT OF TRANSPORTATION

ROUTE NO.	SECTION	COUNTY	TOTAL SHEETS	SHEET NO.	SHEET NO. 3
FAI 74	*	ROCK ISLAND	246	190	11 SHEETS
FED. ROAD DIST. NO. 7	ELLIPSES	FED. AID PROJECT-			

* 81 (1-2, 1, 2-2) RS-1 & M

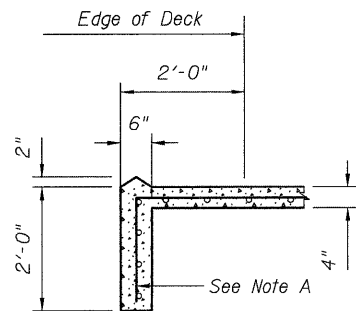

SECTION A-A

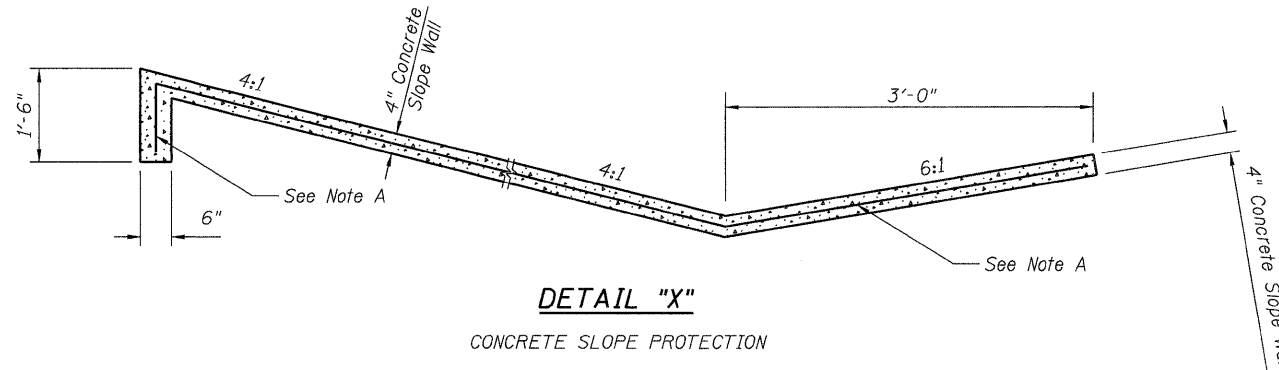


DETAIL "X"
CONCRETE SLOPE PROTECTION

Note A:
Sloped wall shall be reinforced with welded wire fabric, 6" x 6" - W 4.0 x W 4.0, weighing 58 pounds per 100 Sq. Ft., included in contract unit price for Sloped wall (4 inch).

Quantities for sidewalk repair are approximate. Locations will be determined by the Resident Engineer during Stage I Construction. Actual repair locations shall be shown on as-built plans. Contractor will be paid for the quantity furnished.

BILL OF MATERIAL

ITEM	UNIT	QUANTITY
Polymerized HMA Surface Course Mix "E", N90	TON	348
Protective Shield	SQ. YD.	1179
Waterproofing Membrane System	SQ. YD.	2340
Bridge Deck Scarification	SQ. YD.	2330
Deck Slab Repair (Full Depth Type II)	SQ. YD.	3
Deck Slab Repair (Partial Depth)	SQ. YD.	27

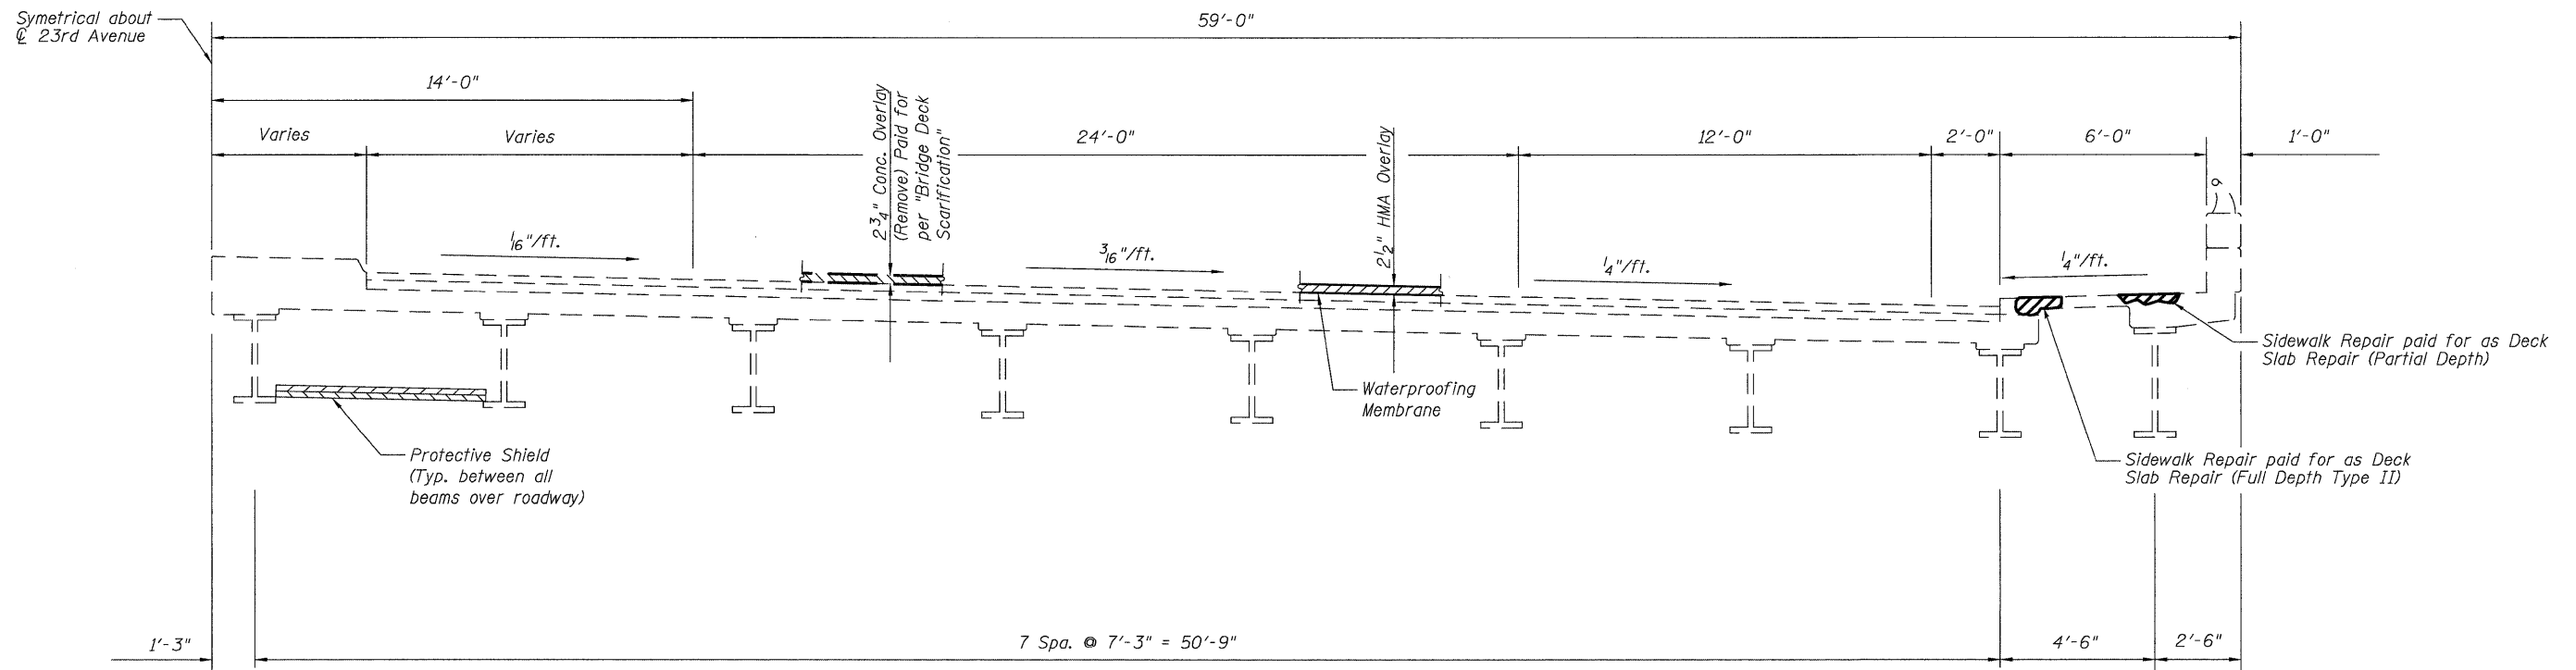

HALF CROSS SECTION
(Looking West)

DESIGNED	DFM
CHECKED	DFM
DRAWN	EBS
CHECKED	DFM

BRIDGE REPAIR DETAILS
23RD AVE. OVER F.A.I. 74
ROCK ISLAND COUNTY
STRUCTURE NO. 081-0105