
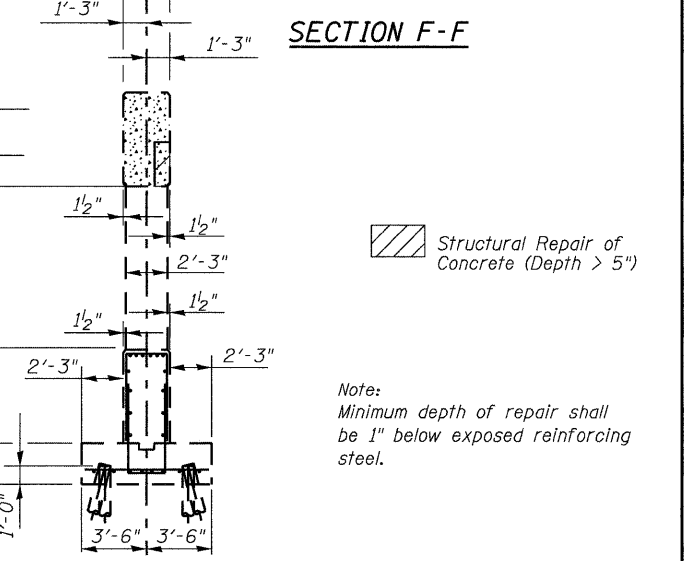
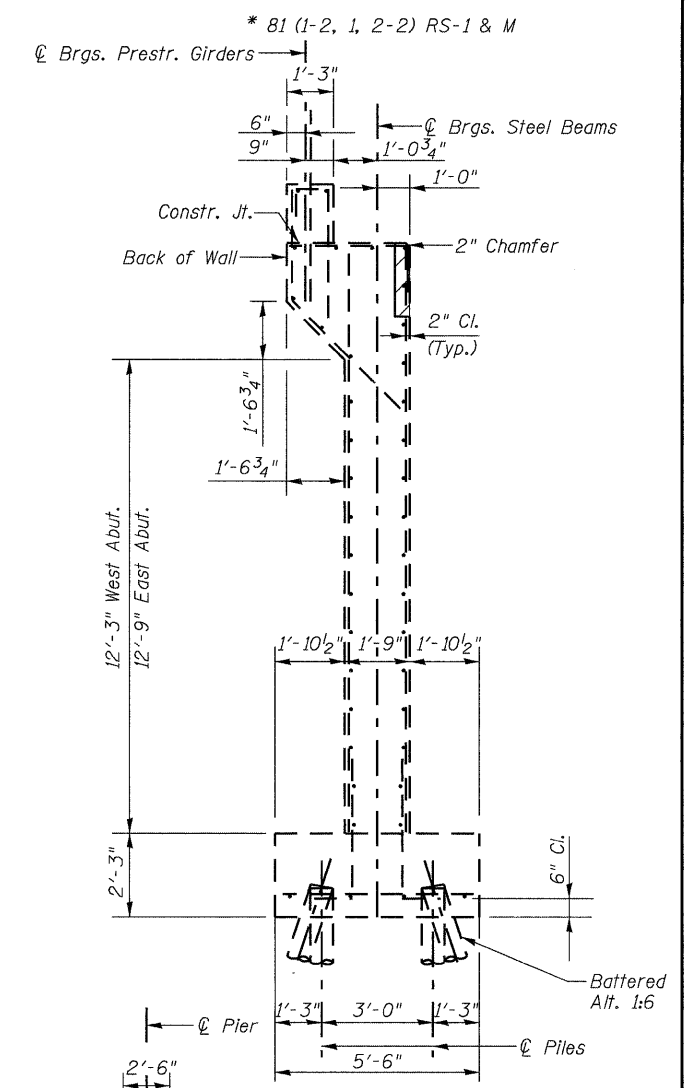
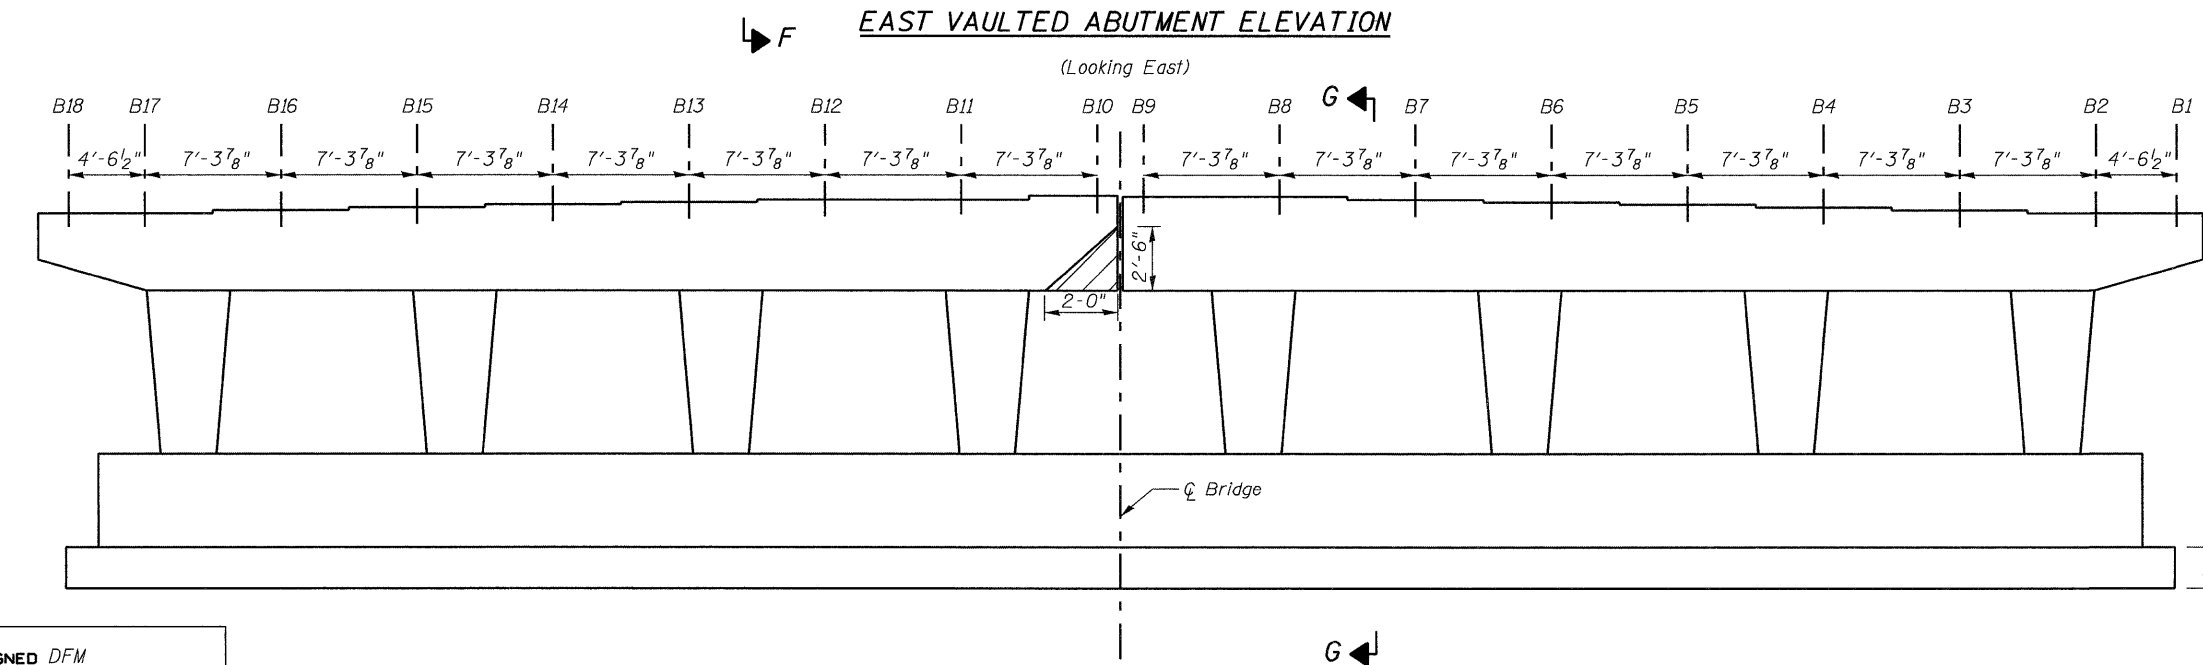
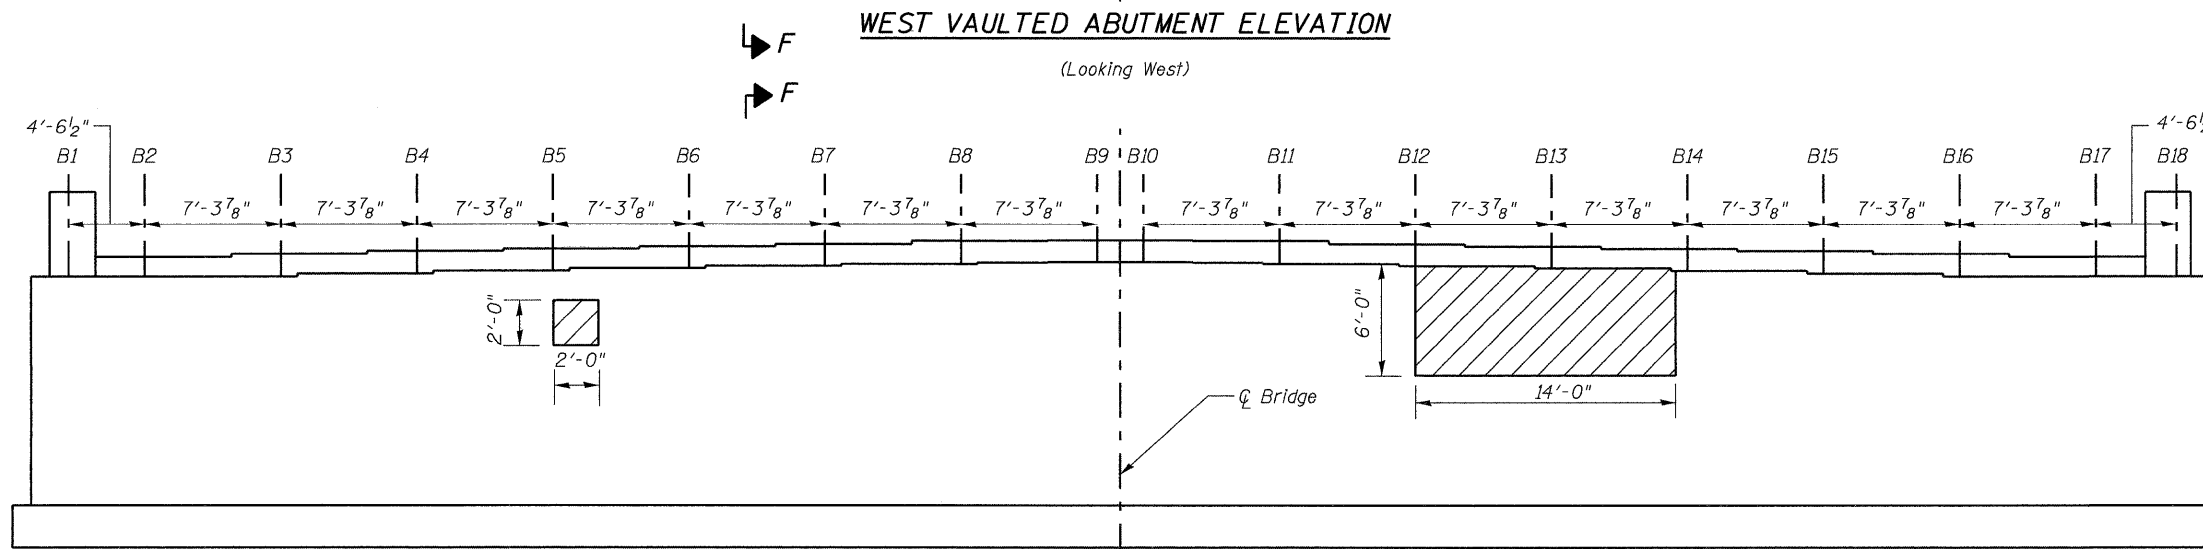


STATE OF ILLINOIS
DEPARTMENT OF TRANSPORTATION

ROUTE NO. FAI 74	SECTION *	COUNTY ROCK ISLAND	SHEET NO. 246	SHEET NO. 176	SHEET NO. 9 11 SHEETS
FED. ROAD DIST. NO. 7		ILLINOIS	FED. AID PROJECT-		

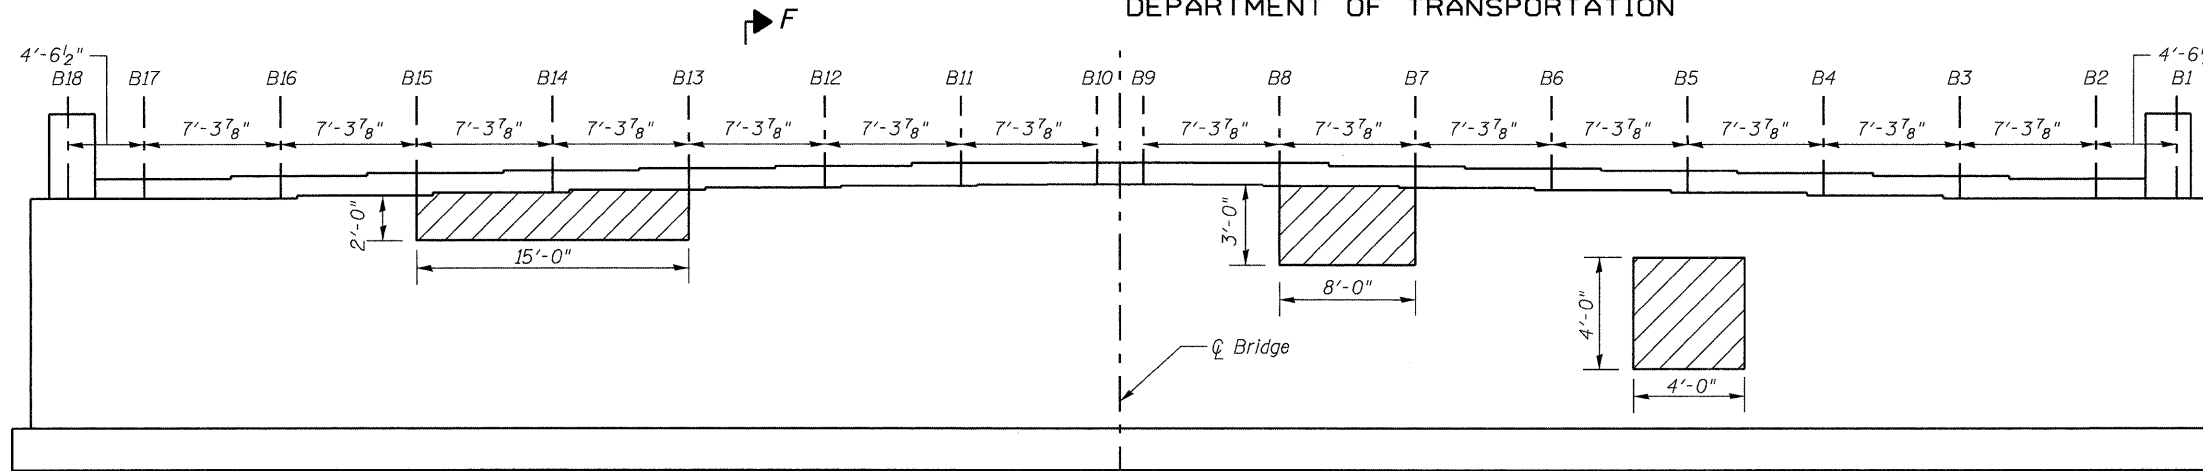

DESIGNED	DFM
CHECKED	DFM
DRAWN	EBS
CHECKED	DFM

BILL OF MATERIAL

ITEM	UNIT	QUANTITY
Structural Repair of Concrete (Depth > 5")	Sq. Ft.	162

BRIDGE REPAIR DETAILS
23RD AVE. OVER F.A.I. 74
ROCK ISLAND COUNTY
STRUCTURE NO. 081-0105

Structural Repair of Concrete (Depth > 5")

Note:
Minimum depth of repair shall be 1" below exposed reinforcing steel.