


STATE OF ILLINOIS  
DEPARTMENT OF TRANSPORTATION

ROUTE NO. FAI 74	SECTION *	COUNTY ROCK ISLAND	TOTAL SHEETS 246	SHEET NO. 225	SHEET NO. 4 11 SHEETS
FED. ROAD DIST. NO. 7		ILLINOIS FED. AID PROJECT-			

\* 81 (1-2, 1, 2-2) RS-1 & M

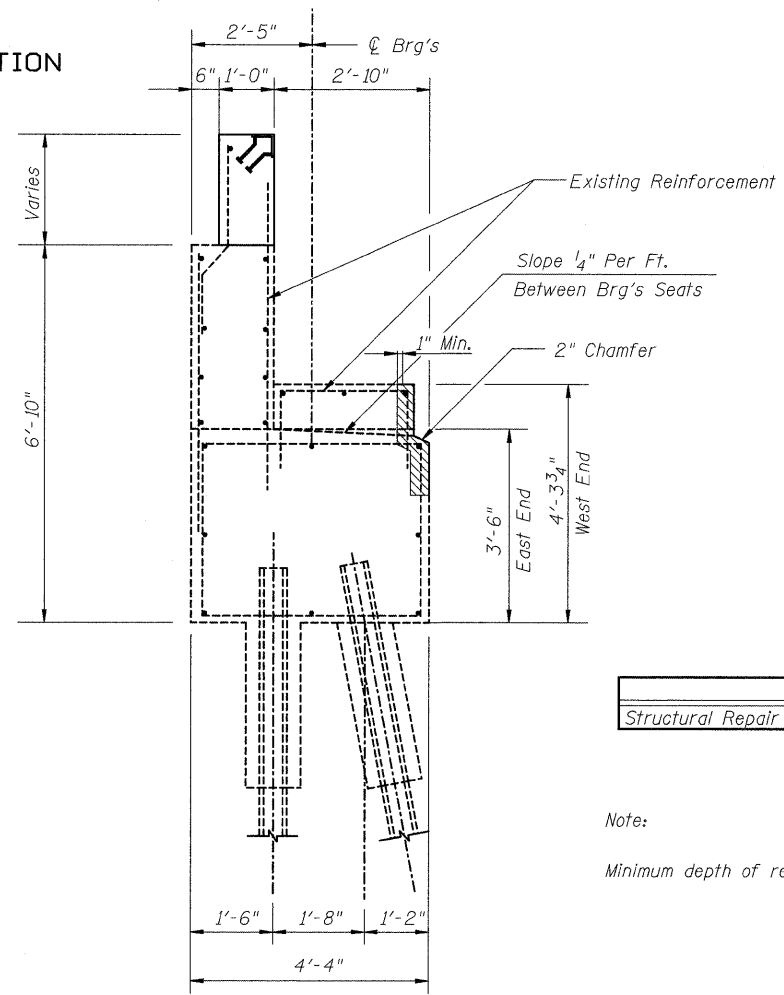


**BILL OF MATERIAL**

ITEM	UNIT	QUANTITY
Structural Repair of Concrete (Depth > 5")	SQ.FT.	27

Note:

Minimum depth of repair shall be 1" below exposed reinforcing steel.

Structural Repair of Concrete (Depth > 5")

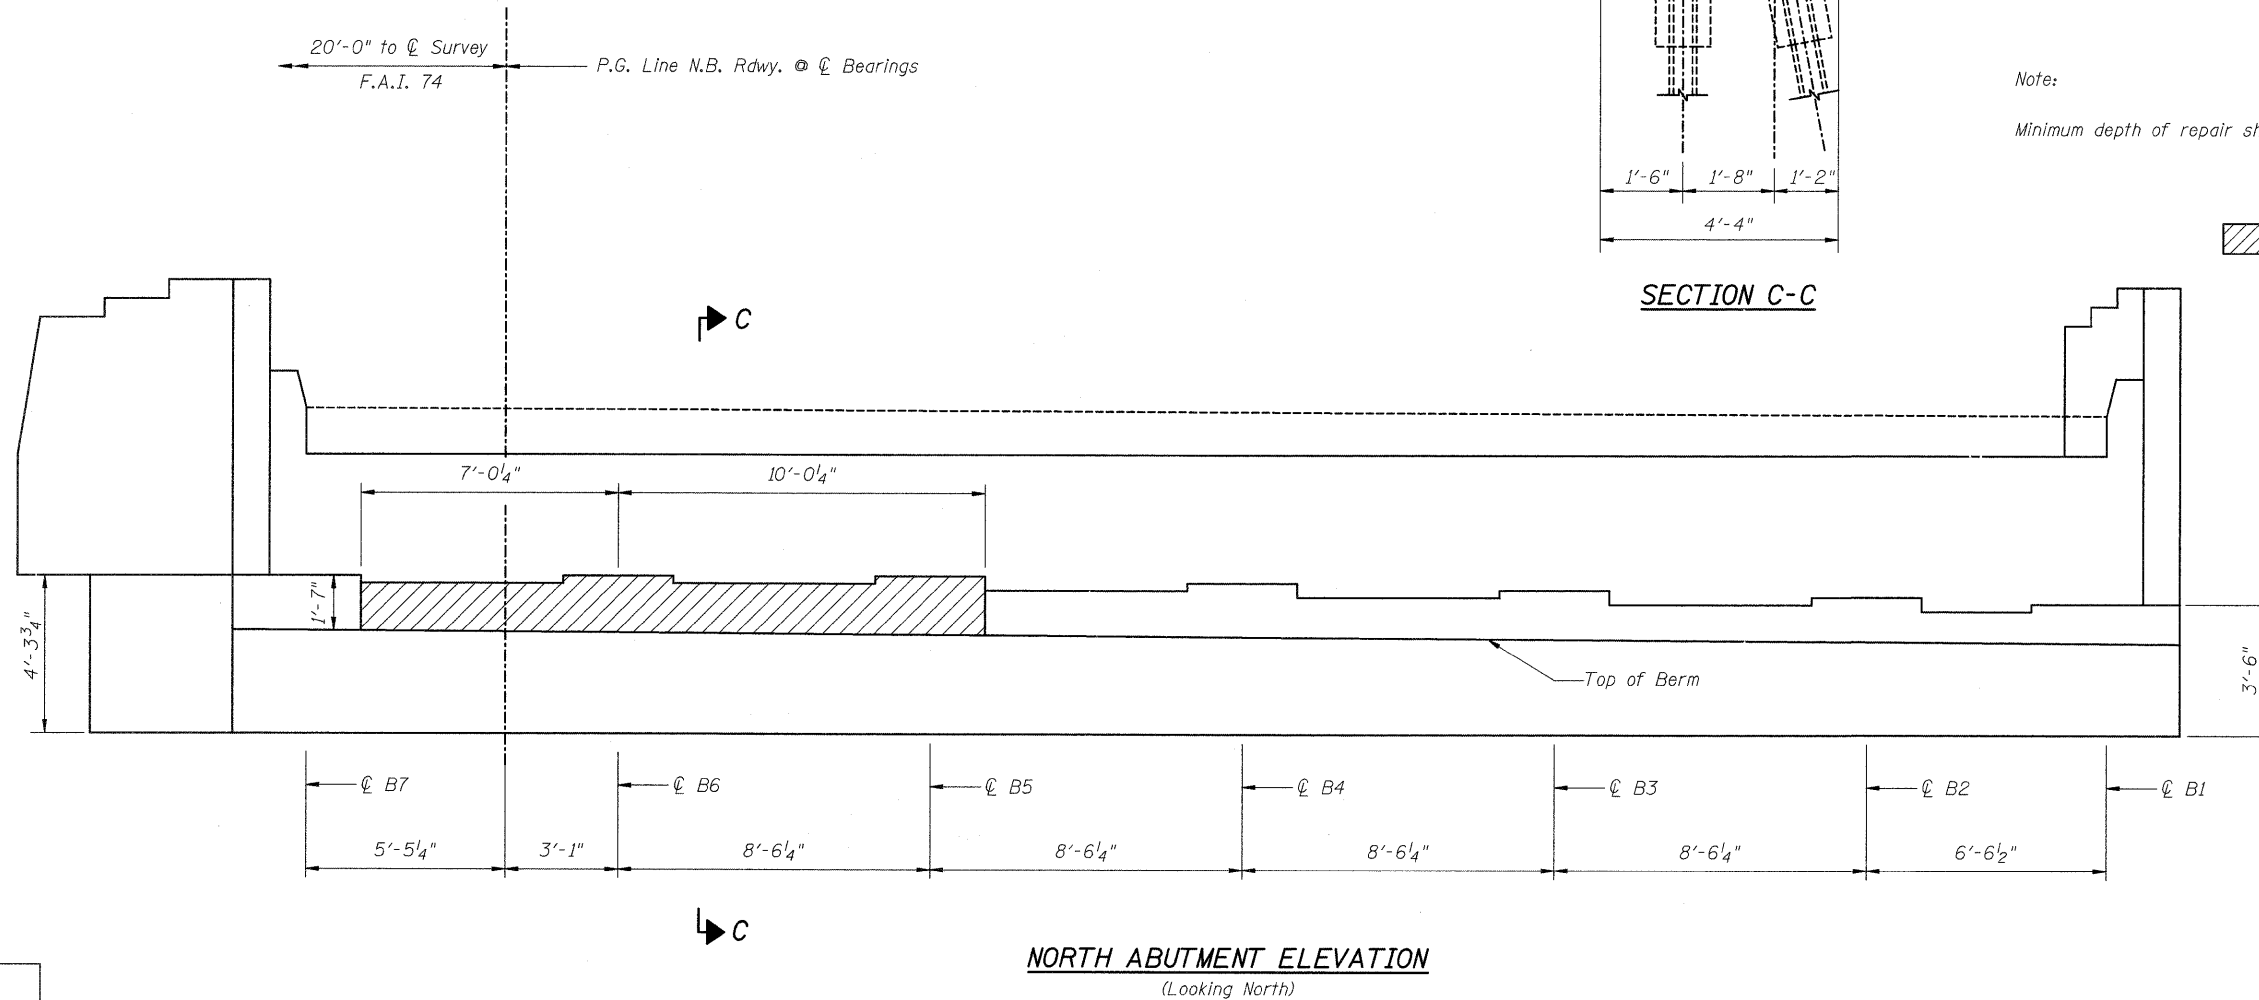

DESIGNED	DFM
CHECKED	DFM
DRAWN	EBS
CHECKED	DFM

**BRIDGE REPAIR DETAILS**  
**F.A.I. 74 (OVER 38TH AVE.)**  
**ROCK ISLAND COUNTY**  
**STRUCTURE NO. 081-0110**