



PAINTING DETAILS


EXIT RAMP

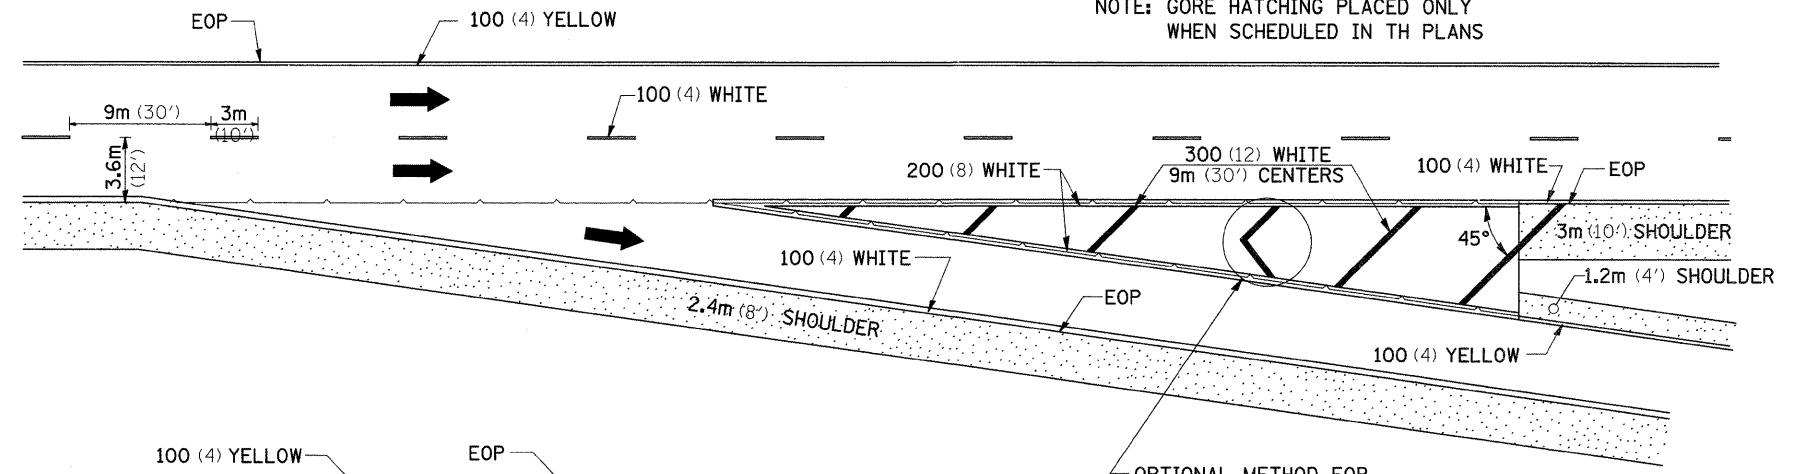

ENTRANCE RAMP

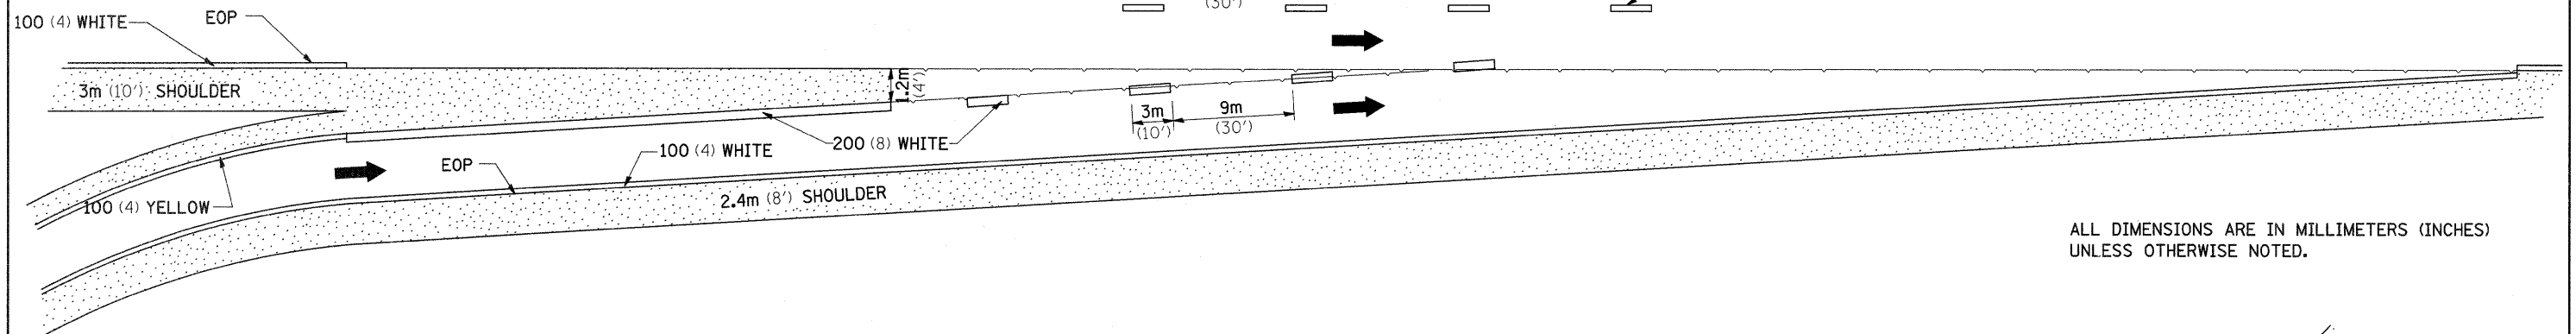

CLOVERLEAF

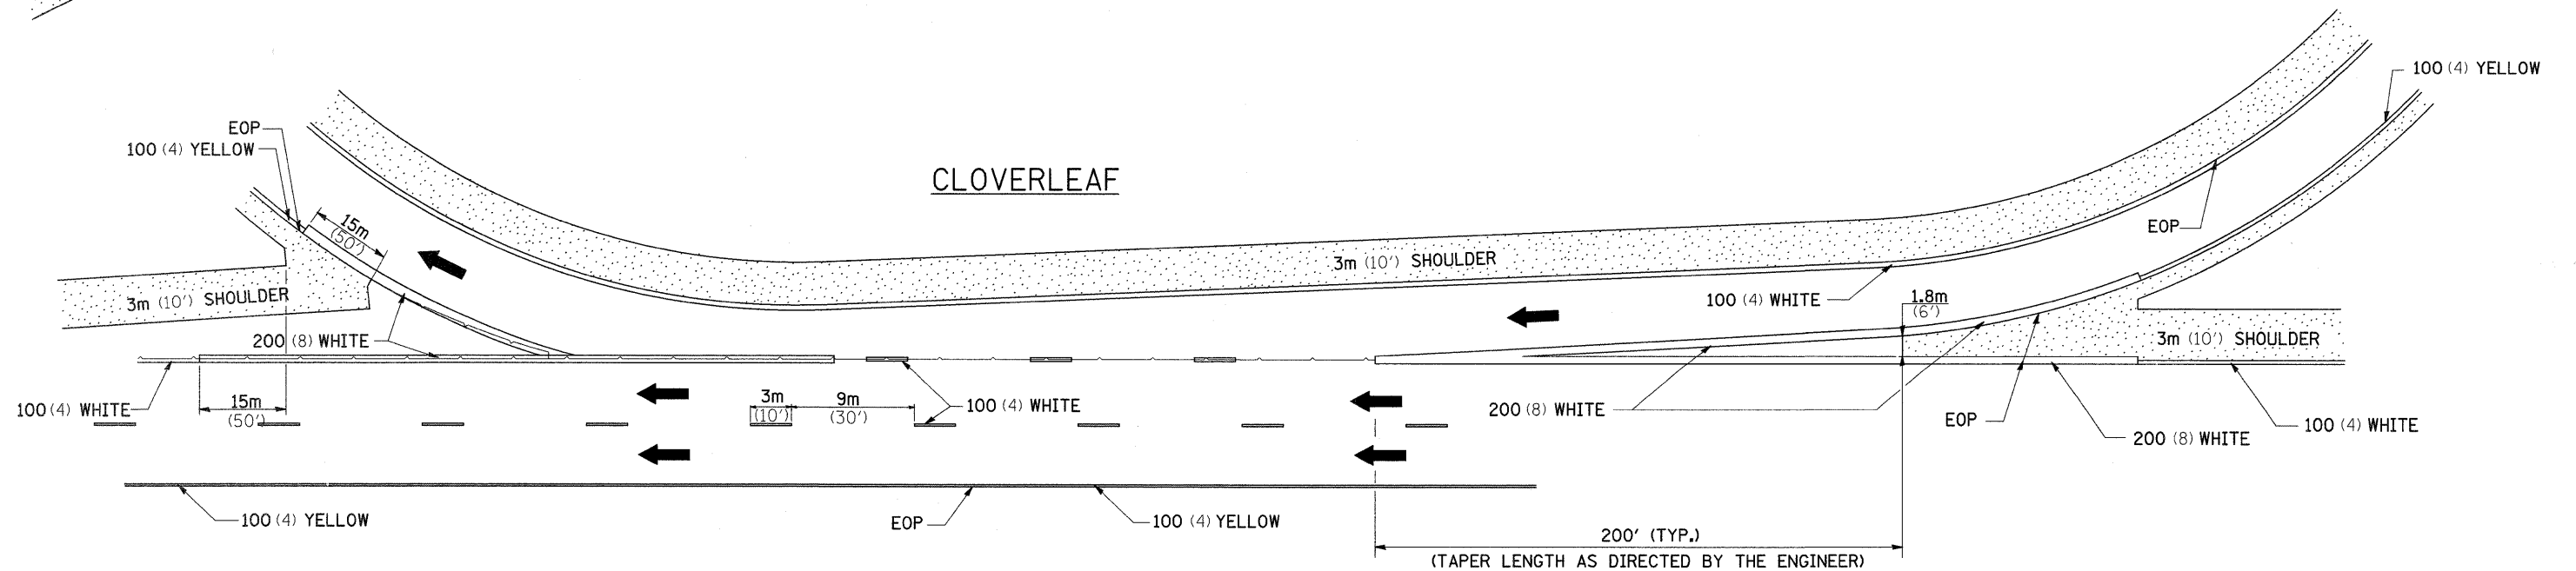

FILE NAME =	USER NAME = duncanfa	DESIGNED -	REVISED - 6-26-90	STATE OF ILLINOIS DEPARTMENT OF TRANSPORTATION	REGION 2 / DISTRICT 2 STANDARD			F.A.I. RTE.	SECTION	COUNTY	TOTAL SHEETS	SHEET NO.
ca\pw_work\PWIDOT\DUNCANFA\dms33952\dms33952-shr-ts.dgn		DRAWN -	REVISED -		74	81-1-2,1,2-2IRS-1&M	ROCK ISLAND	246	242			
PLOT SCALE = 50.0000' / IN.		CHECKED -	REVISED -		CONTRACT NO. 64A97			FED. ROAD DIST. NO.	ILLINOIS FED. AID PROJECT			
PLOT DATE = Fri Feb 06 10:54:59 2009		DATE -	REVISED -		SCALE:	SHEET NO.	OF SHEETS	STA.	TO STA.			