


ELEVATION — N.B. ROADWAY
1" = 20'

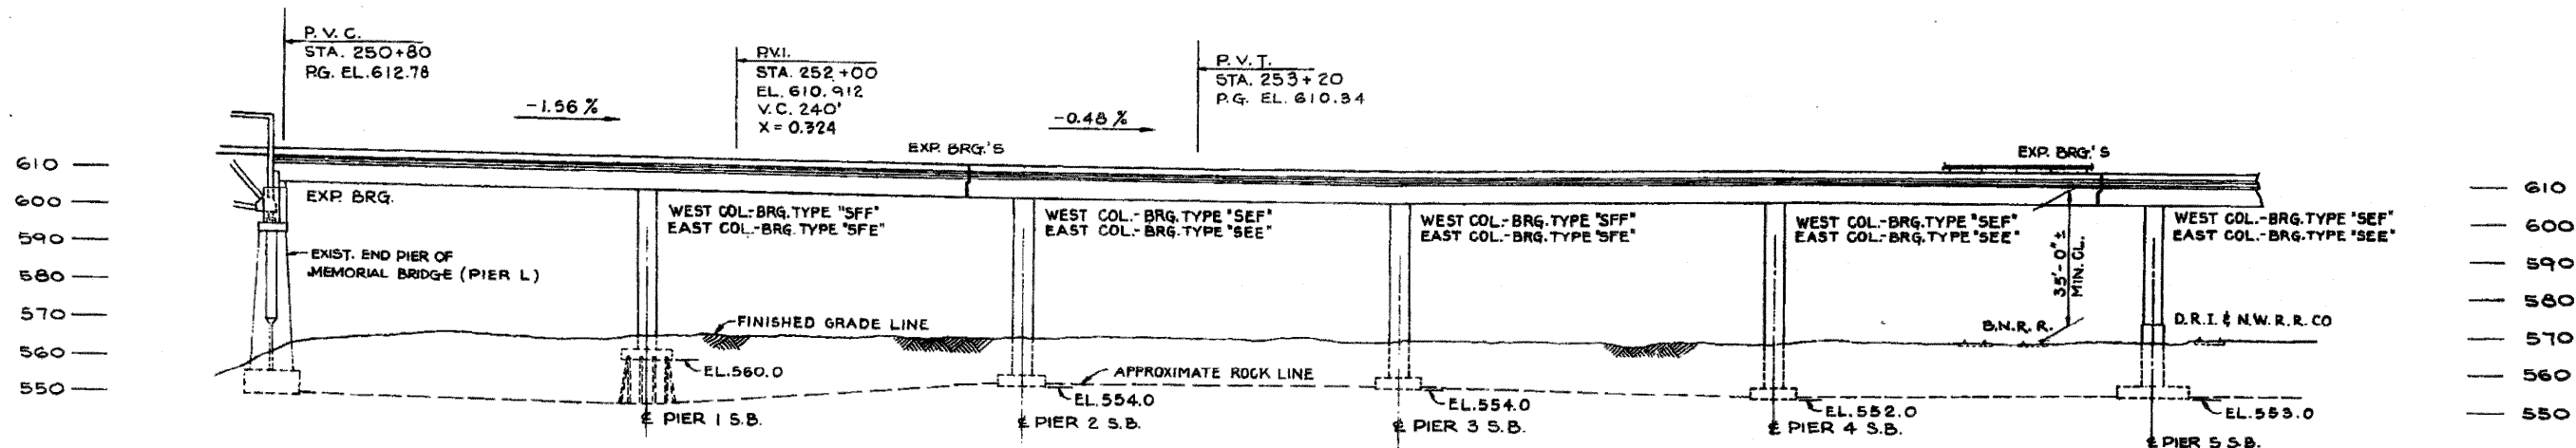

ELEVATION — S.B. ROADWAY
1" = 20'

FOR INFORMATION ONLY

ELEVATION — N.B. & S.B. RDWAY
EXISTING PIER TO PIER 5

F.A.I. 74-SECTION 81-11VB
MOLINE VIADUCT
ROCK ISLAND COUNTY
STATION 245+20

SCALE AS NOTED DATE:

FILE NAME =	USER NAME = linkdj	DESIGNED -	REVISED -	STATE OF ILLINOIS DEPARTMENT OF TRANSPORTATION	SCALE: _____ SHEET NO. ____ OF ____ SHEETS STA. _____ TO STA. _____	F.A.I. RTE.	SECTION	COUNTY	TOTAL SHEETS	SHEET NO.
C:\BR\CADD plans\Rock Island County\80142 & 8143\0810142&0143.dgn		DRAWN -	REVISED -			74	(81-11VB & 81-11VB-1M-1)	ROCK ISLAND	19	12
PLOT SCALE = 50.0000' / IN.		CHECKED -	REVISED -			CONTRACT NO. 64E28				
PLOT DATE = Tue May 06 10:16:52 2008		DATE -	REVISED -			FED. ROAD DIST. NO. _____ ILLINOIS FED. AID PROJECT				