

DESIGN	INT. DATE	REASON



PLAN	DATE	BY

PLOTS & CHECKS	INT. DATE	NO.	REASON

PROFILE	DATE	BY

CHECKS	INT. DATE	REASON

F.A.P. RTE.	SECTION	COUNTY	TOTAL SHEETS	SHEET NO.
681	(115)RS-1	LIVINGSTON	279	48
STA. 173+00		TO STA. 178+00		
FED. ROAD DIST. NO.		ILLINOIS	FED. AID PROJECT	
CONTRACT NO. 66375				

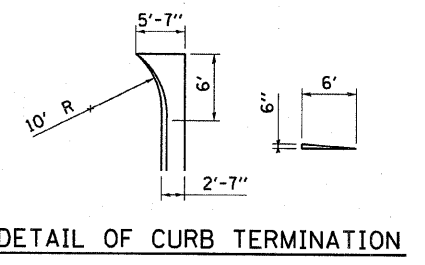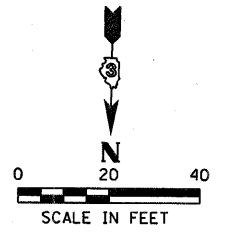



BM: STA. 174+99.46
N FLANGE OF FIRE HYDRANT @
SE CORNER OF MAPLE ST./
ILL. RTE. 116
ELEV=682.75

REVISION	DATE	BY
ROW REVISIONS	1/6/09	MDS

GREENE & BRADFORD, INC.
OF SPRINGFIELD
CONSULTING ENGINEERS
REGISTERED PROFESSIONAL ENGINEERS
PROFESSIONAL SEAL AND LICENSE NO. 001-150-0001
1/6/09-MDS

COMPUTER FILE NO.
PLN116BP2-01

PROJECT: 03145
1/6/09-MDS

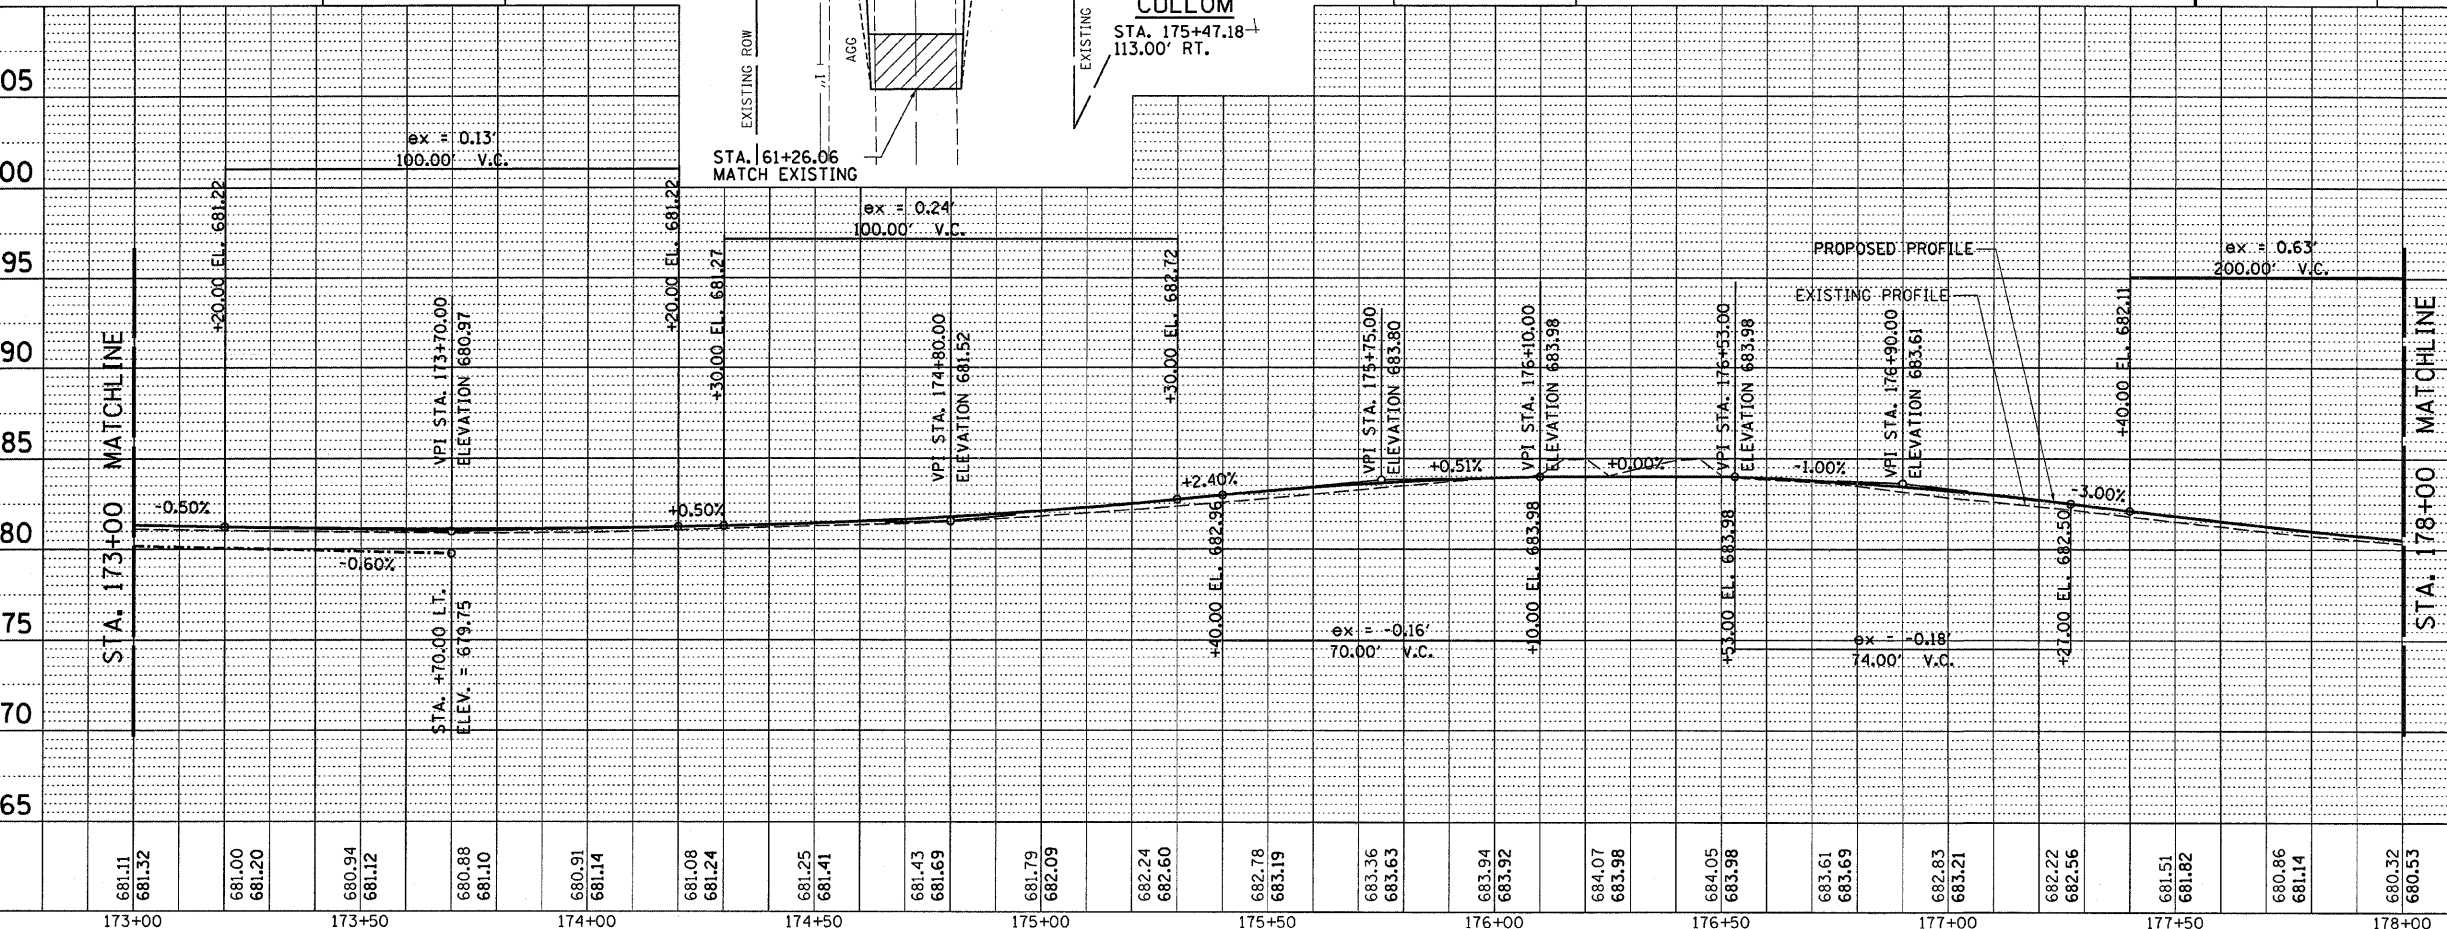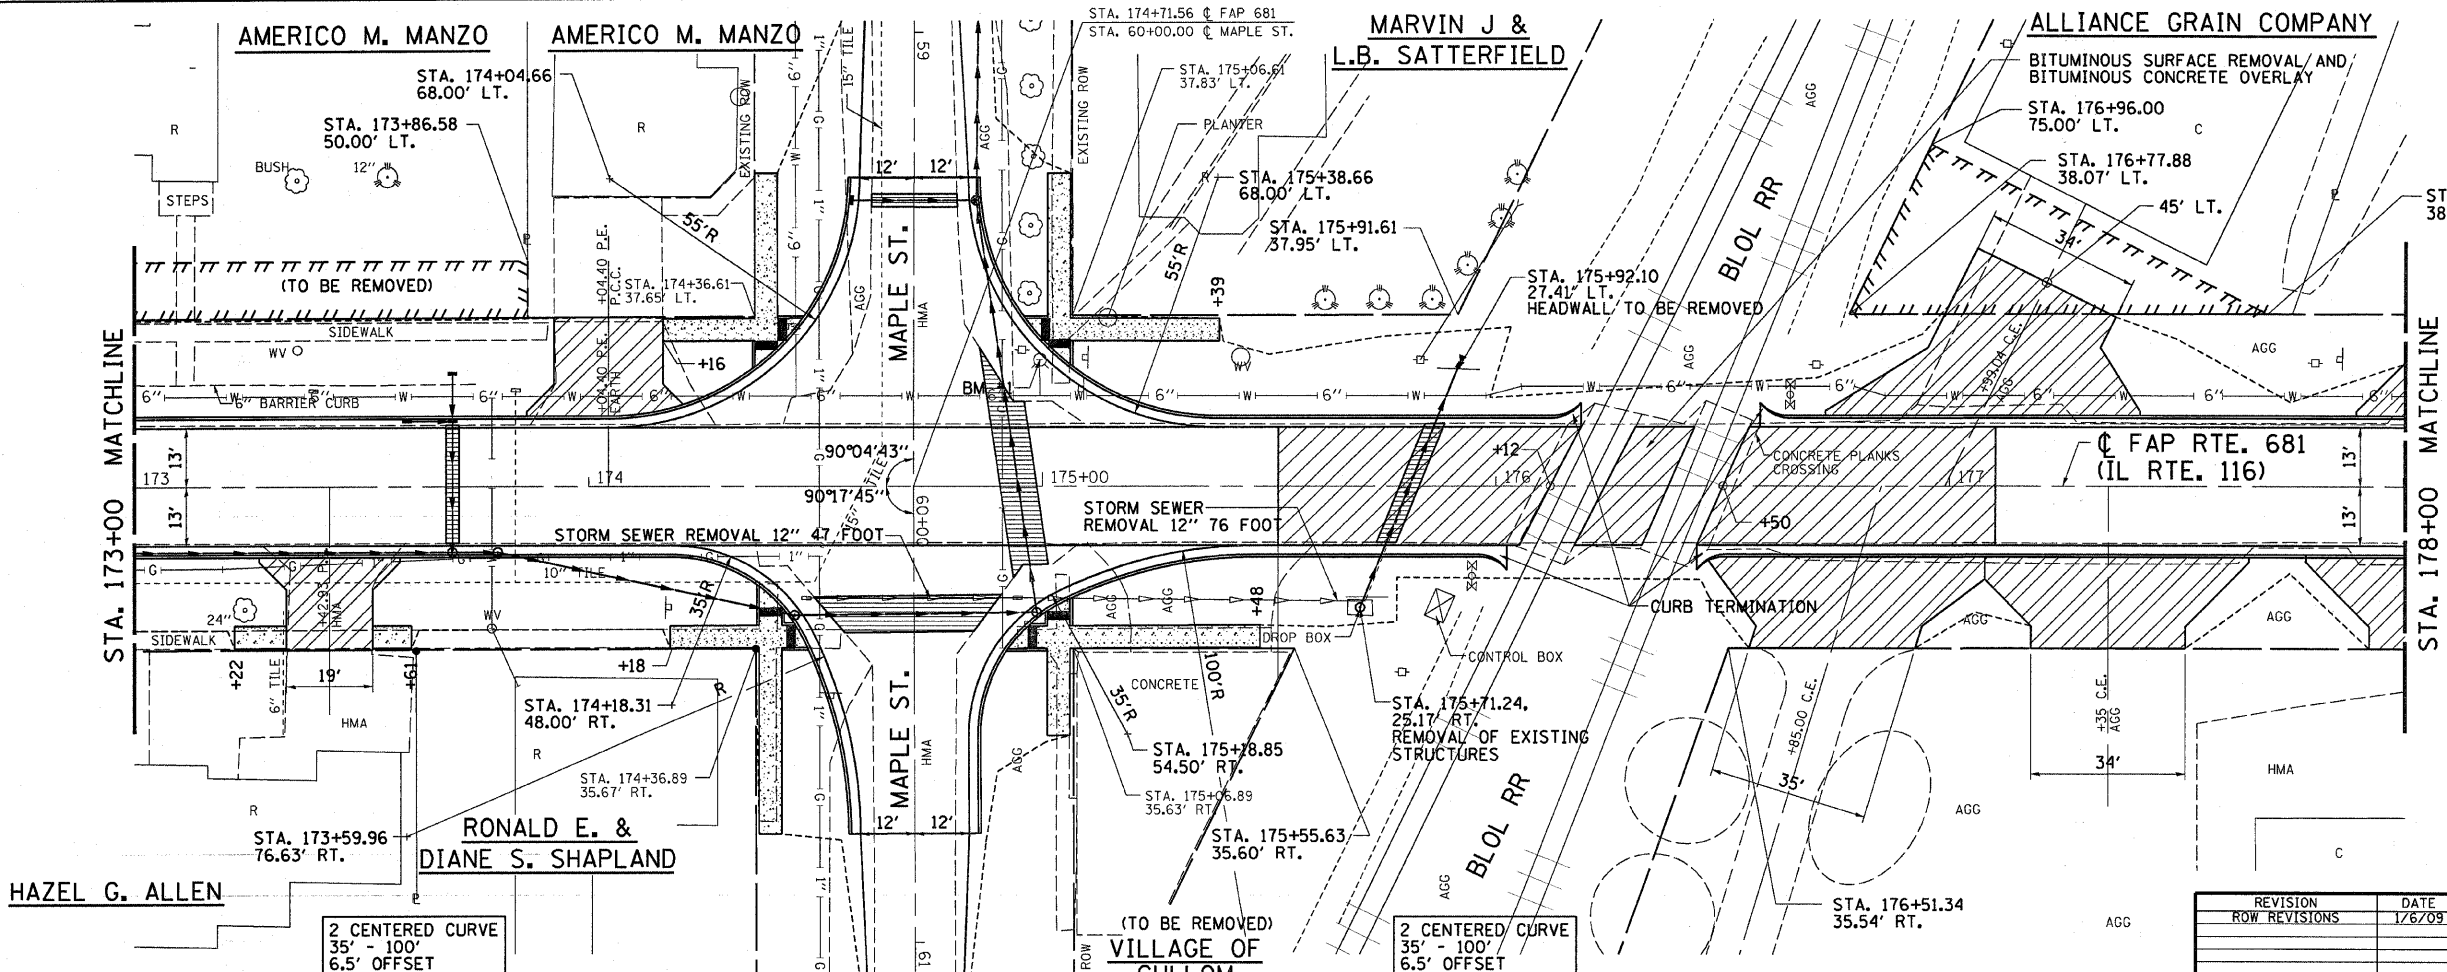

IDOTPP-20 - 1120 8/07/00