

DESIGN	INT. DATE	REASON

PLAN	DATE	BY	REASON

PLOTS & CHECKS	INT. DATE	NO.	REASON




PROFILE	DATE	BY	REASON

CHECKS	INT. DATE	REASON

F.A.P. RTE.	SECTION	COUNTY	TOTAL SHEETS	SHEET NO.
681	(115)RS-1	LIVINGSTON	279	49

STA.	TO STA.	CONTRACT NO.
178+00	184+00	66375

FED. ROAD DIST. NO.	ILLINOIS FED. AID PROJECT

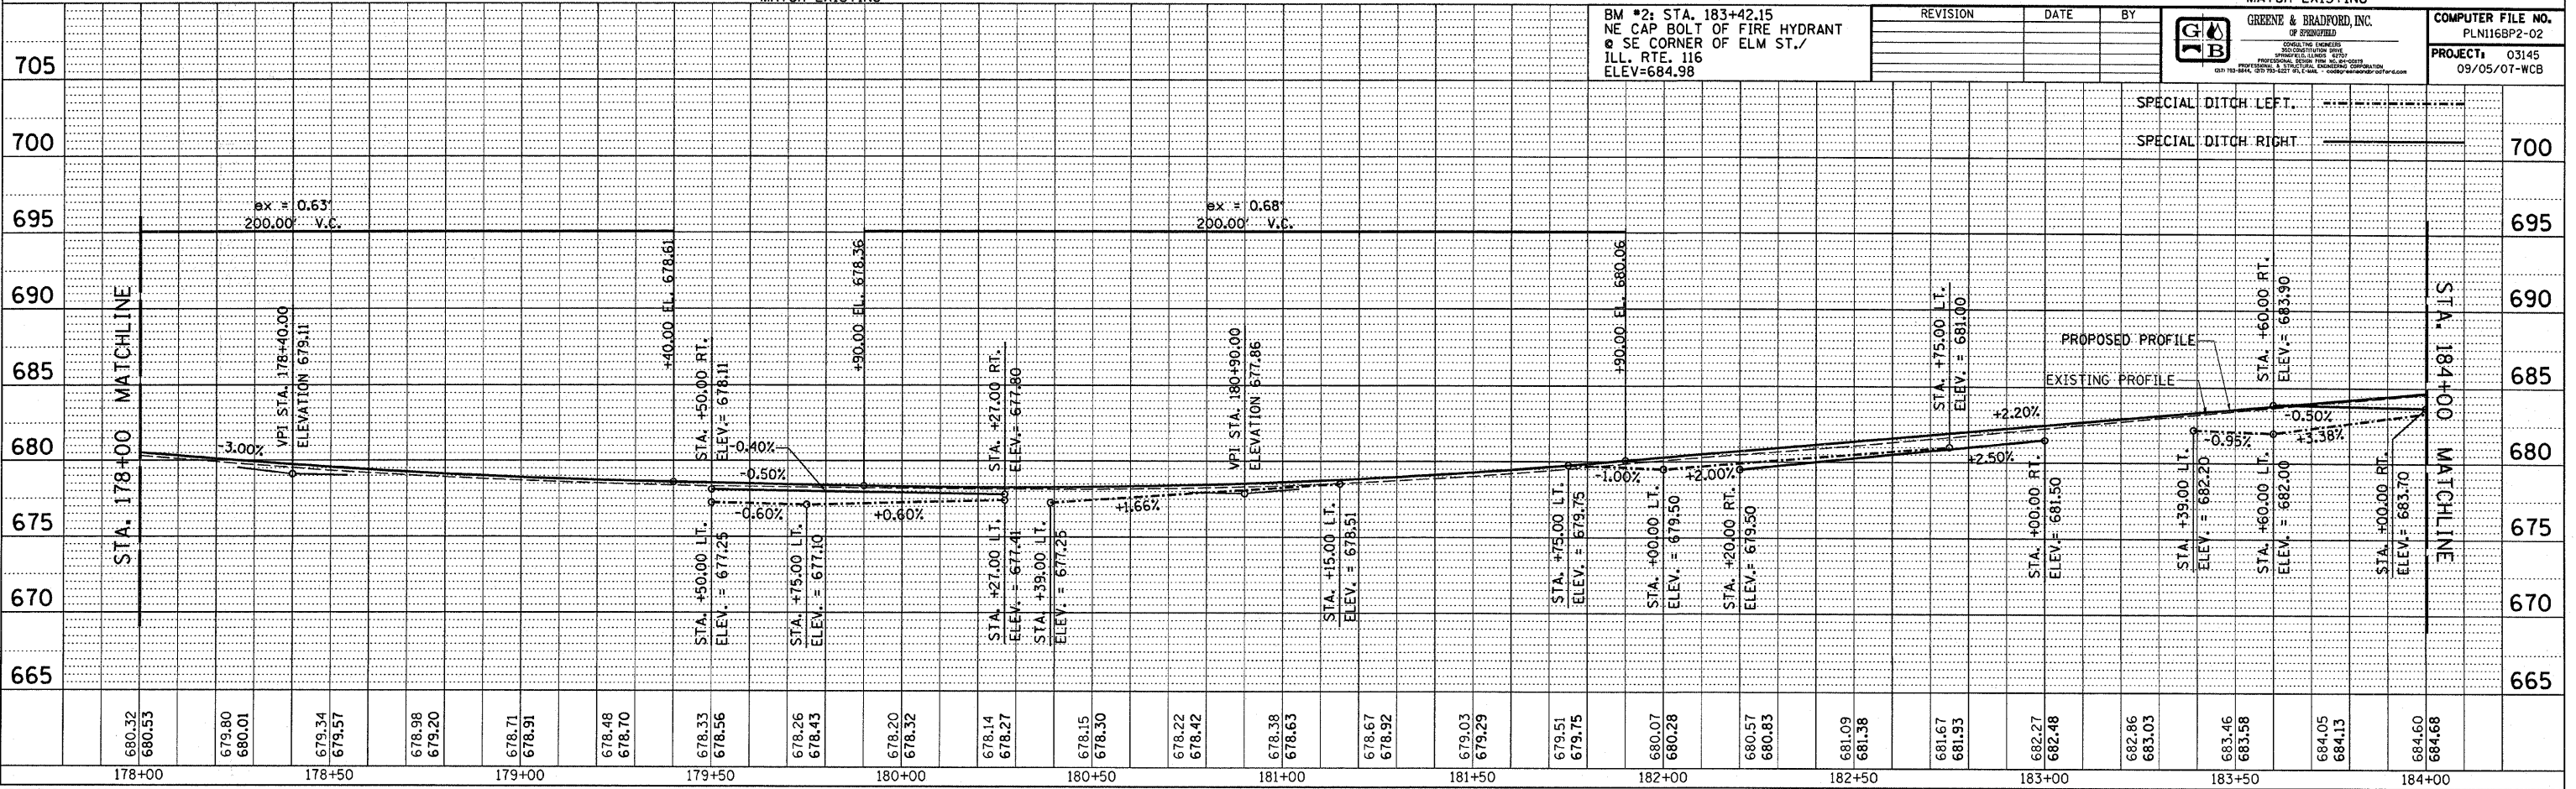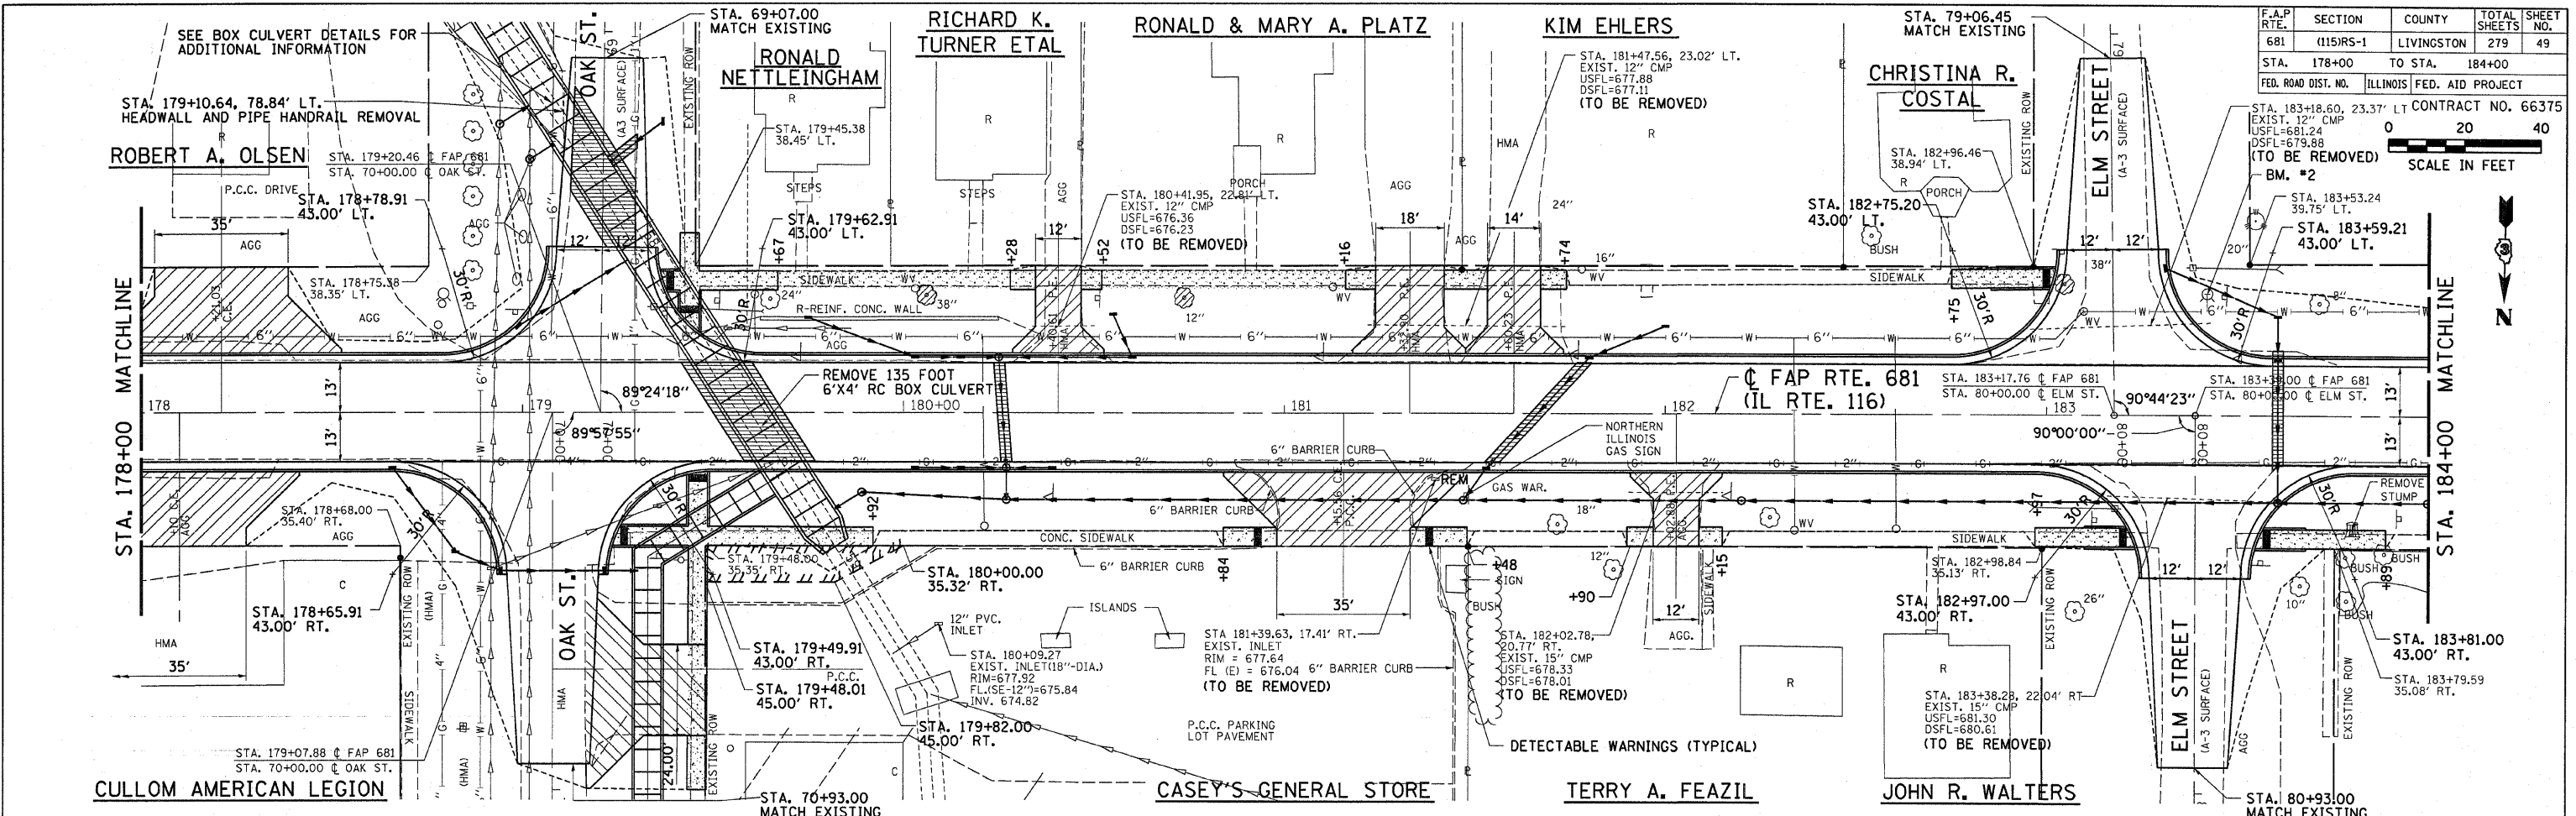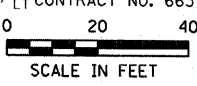

BM #2: STA. 183+42.15
NE CAP BOLT OF FIRE HYDRANT
@ SE CORNER OF ELM ST./
ILL. RTE. 116
ELEV=684.98

REVISION	DATE	BY

	GREENE & BRADFORD, INC. ENGINEERS	COMPUTER FILE NO. PLN116BP2-02
		PROJECT: 03145
		09/05/07-WCB