

| DESIGN | INT. | DATE | REASON |
|--------|------|------|--------|
|        |      |      |        |

| PLAN | DATE | BY |
|------|------|----|
|      |      |    |

| PLOTS & CHECKS | INT. | DATE | REASON |
|----------------|------|------|--------|
|                |      |      |        |

| PROFILE | DATE | BY |
|---------|------|----|
|         |      |    |




| CHECKS | INT. | DATE | REASON |
|--------|------|------|--------|
|        |      |      |        |

| F.A.P. RTE. | SECTION   | COUNTY     | TOTAL SHEETS | SHEET NO. |
|-------------|-----------|------------|--------------|-----------|
| 681         | (115)RS-1 | LIVINGSTON | 279          | 69        |

| STA.   | TO STA. | TOTAL |
|--------|---------|-------|
| 155+00 | 161+00  | 6     |

| FED. ROAD DIST. NO. | ILLINOIS FED. AID PROJECT |
|---------------------|---------------------------|
|                     |                           |

| CONTRACT NO. |
|--------------|
| 66375        |

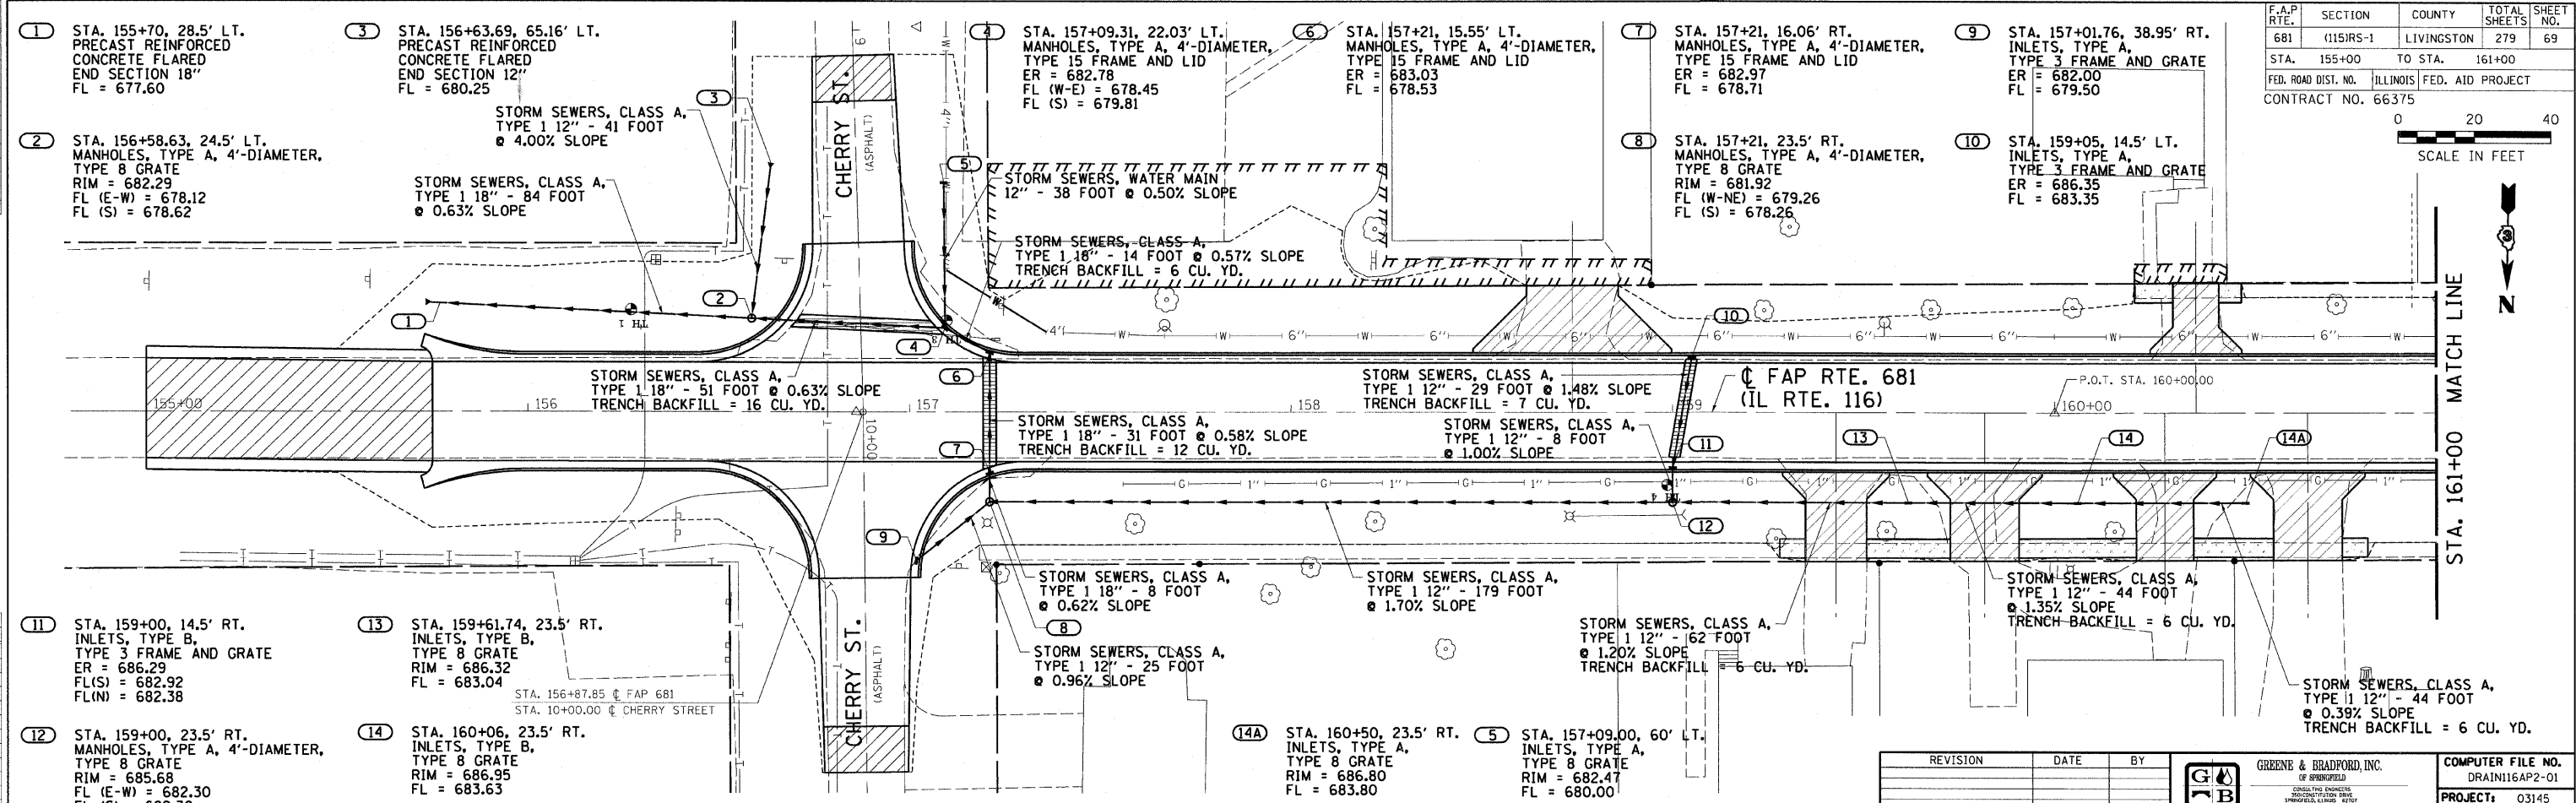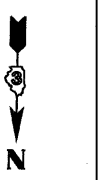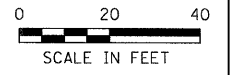

| REVISION | DATE | BY |
|----------|------|----|
|          |      |    |

**GREENE & BRADFORD, INC.**  
 OF SPRINGFIELD  
 CONSULTING ENGINEERS  
 1000 S. WASHINGTON ST.  
 SPRINGFIELD, ILL. 62761  
 PROFESSIONAL ENGINEER LICENSE NO. 021000000  
 401 725-8888, 501 725-8877 FAX 401 725-8888 www.greenegb.com

| COMPUTER FILE NO. |
|-------------------|
| DRAIN116AP2-01    |

| PROJECT:              |
|-----------------------|
| 03145<br>09/05/07-WCB |

