



DESIGN	INT.	DATE	REASON

DATE	BY	REASON

PLOTS & CHECKS	INT.	DATE	NO.	REASON

DATE	BY	REASON


CHECKS	INT.	DATE	REASON

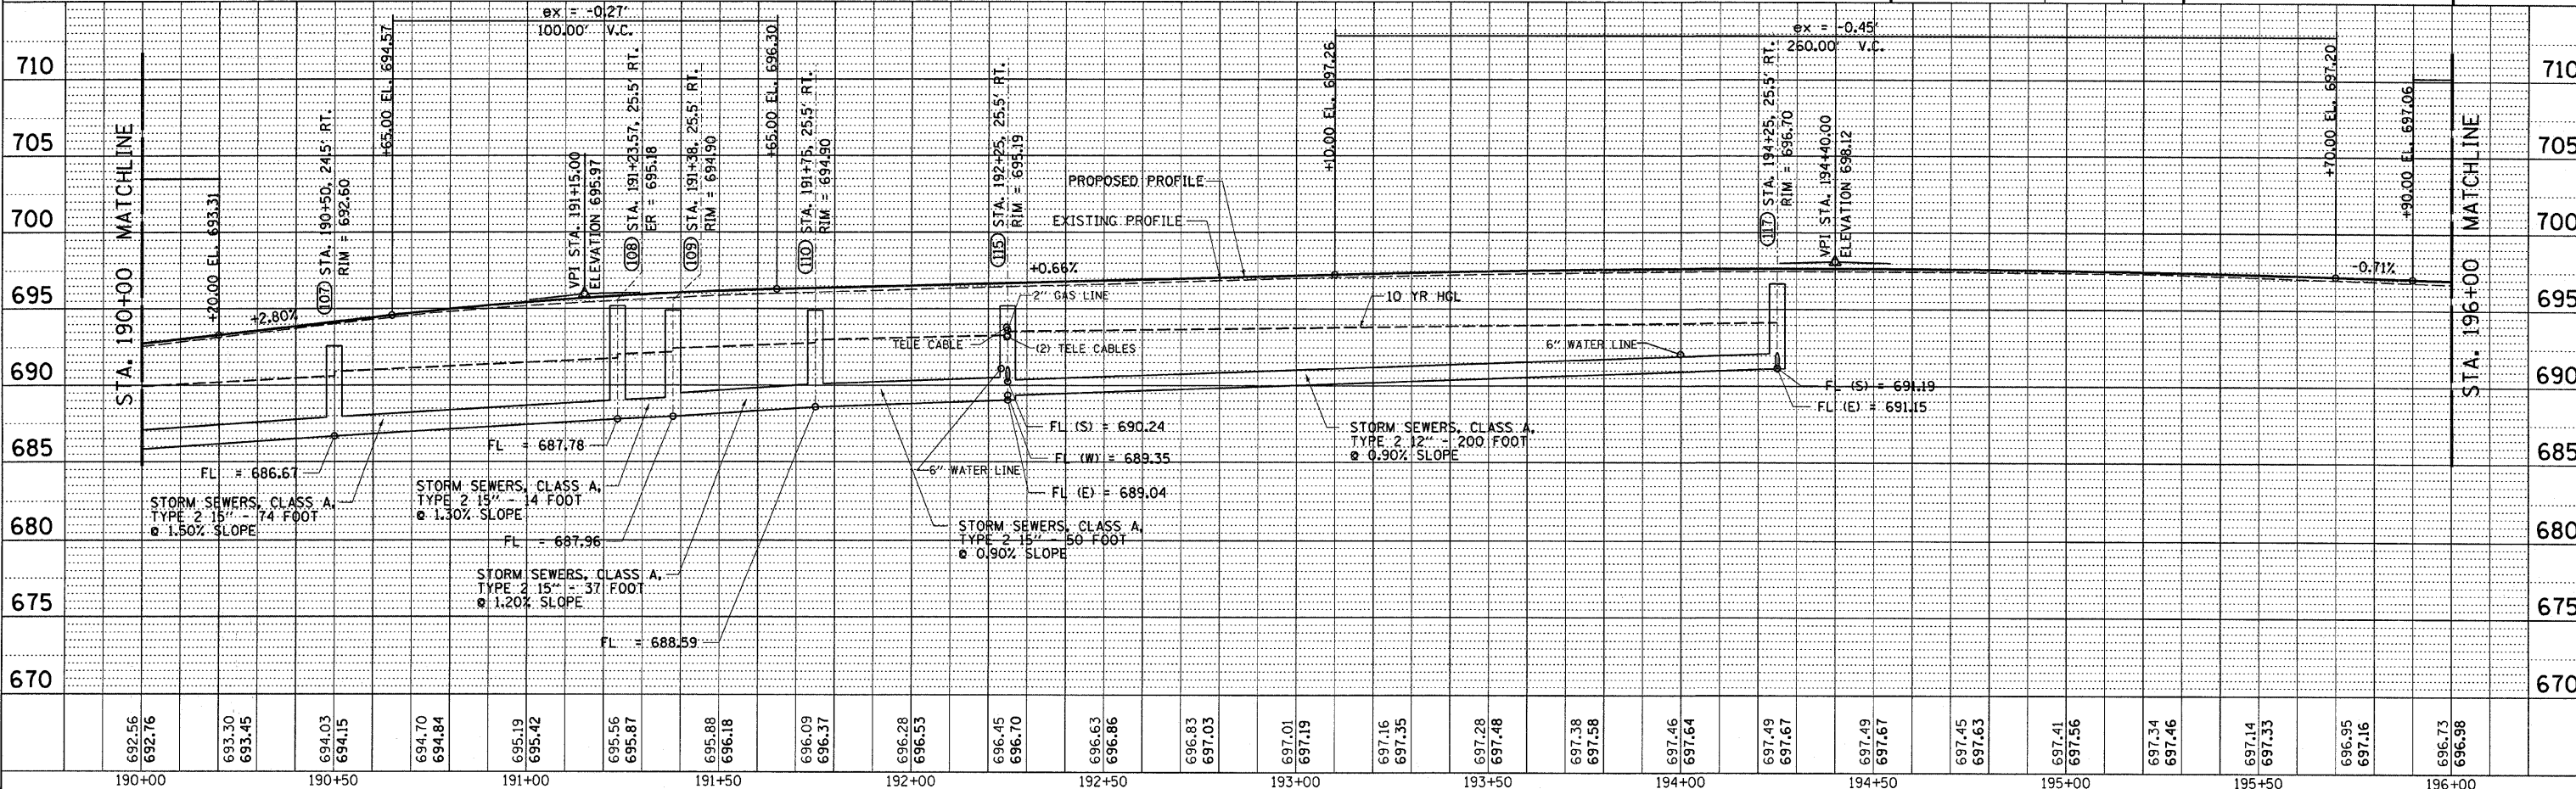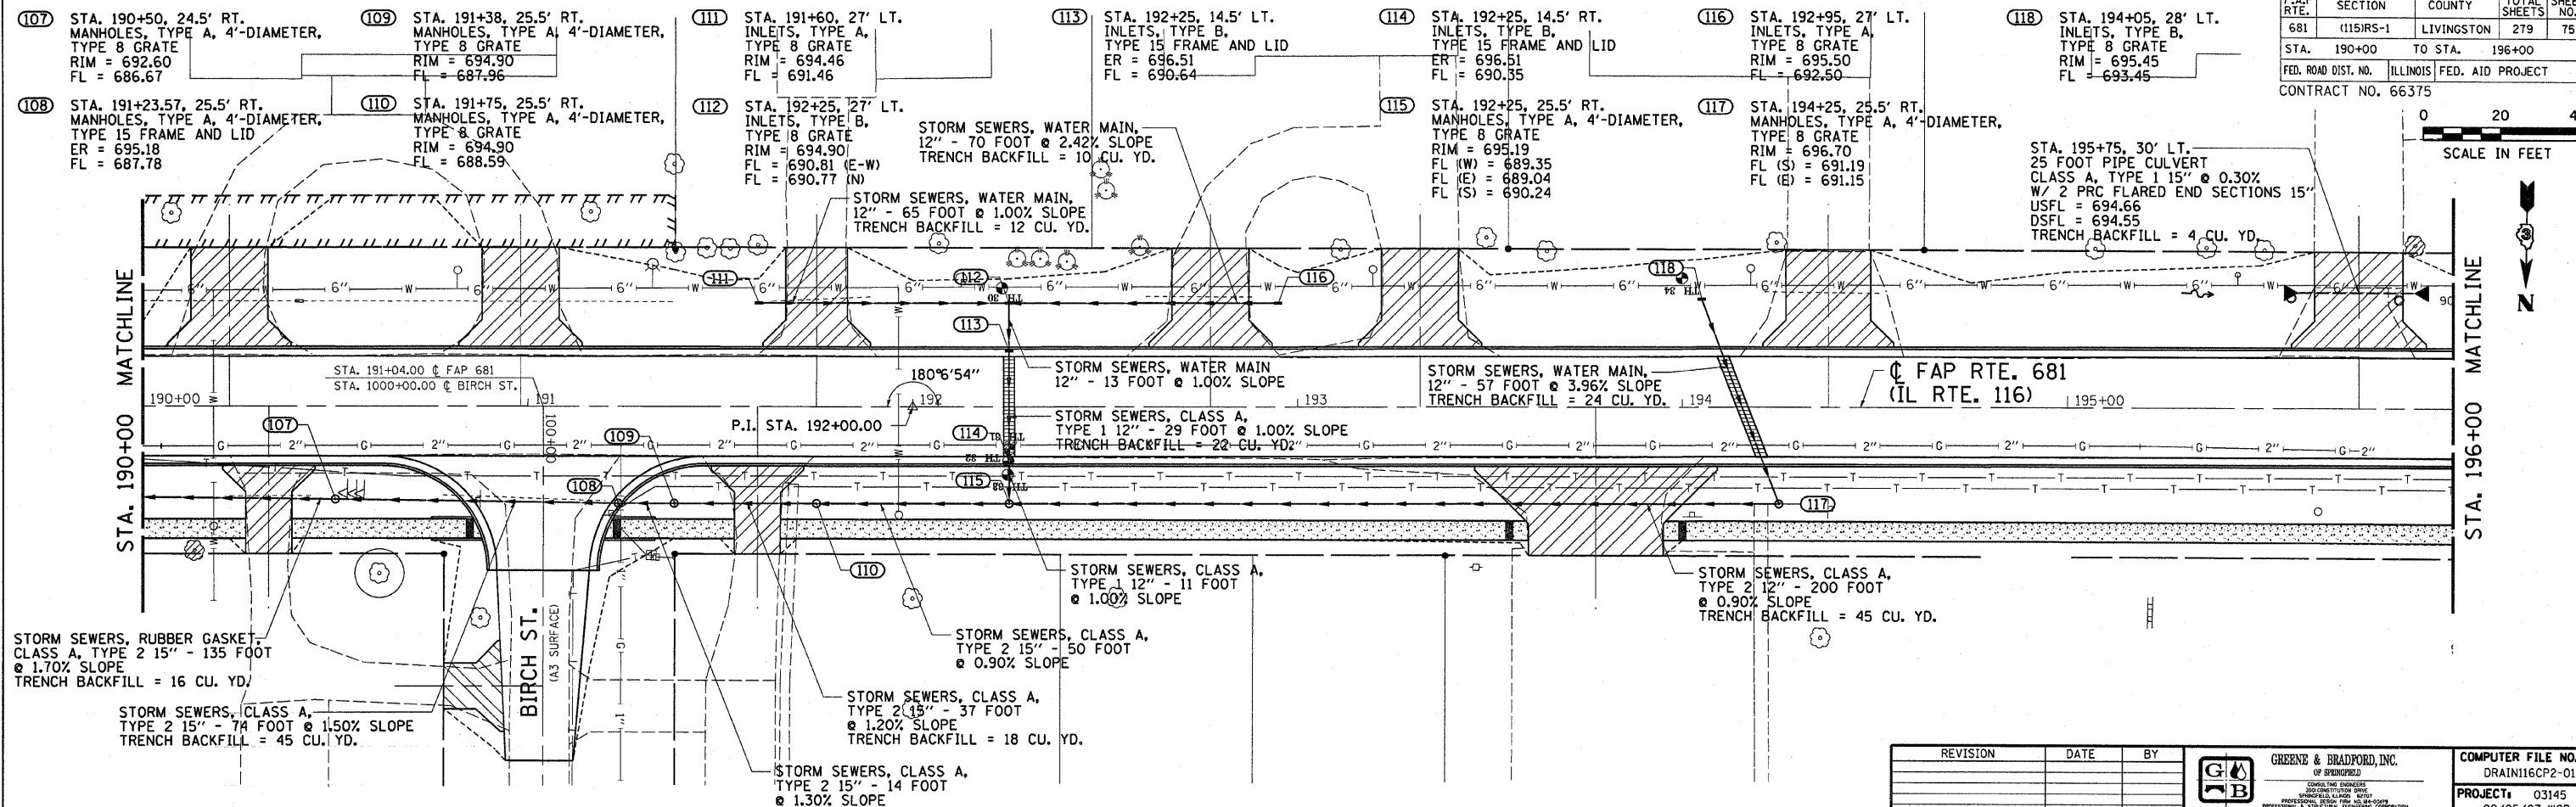

IDOTPP-20 - 1a20 8/07/00

DRAINAGE - FAP ROUTE 681 (IL RTE. 116) LIVINGSTON COUNTY

F.A.P. RTE.	SECTION	COUNTY	TOTAL SHEETS	SHEET NO.
681	(115)RS-1	LIVINGSTON	279	75
STA. 190+00 TO STA. 196+00		ILLINOIS FED. AID PROJECT		
CONTRACT NO. 66375				

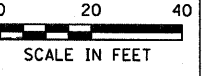

REVISION	DATE	BY

GREENE & BRADFORD, INC.
OF SPRINGFIELD
REGISTERED PROFESSIONAL ENGINEERS
STATE OF ILLINOIS
NO. 021-021-0001
1001 W. WASHINGTON ST., SUITE 200, SPRINGFIELD, IL 62760
TEL: 217-223-2200 FAX: 217-223-2201

COMPUTER FILE NO.
DRAIN116CP2-01
PROJECT: 03145
09/05/07-WCB