

DESIGN	INT.	DATE	REASON

PLAN	DATE	BY

PLOTS & CHECKS	INT.	DATE	NO.	REASON


PROFILE	DATE	BY

CHECKS	INT.	DATE	REASON

F.A.P. RTE.	SECTION	COUNTY	TOTAL SHEETS	SHEET NO.
681	(115)RS-1	LIVINGSTON	279	76



STA.	TO STA.	ILLINOIS FED. AID PROJECT
196+00	202+00	66375

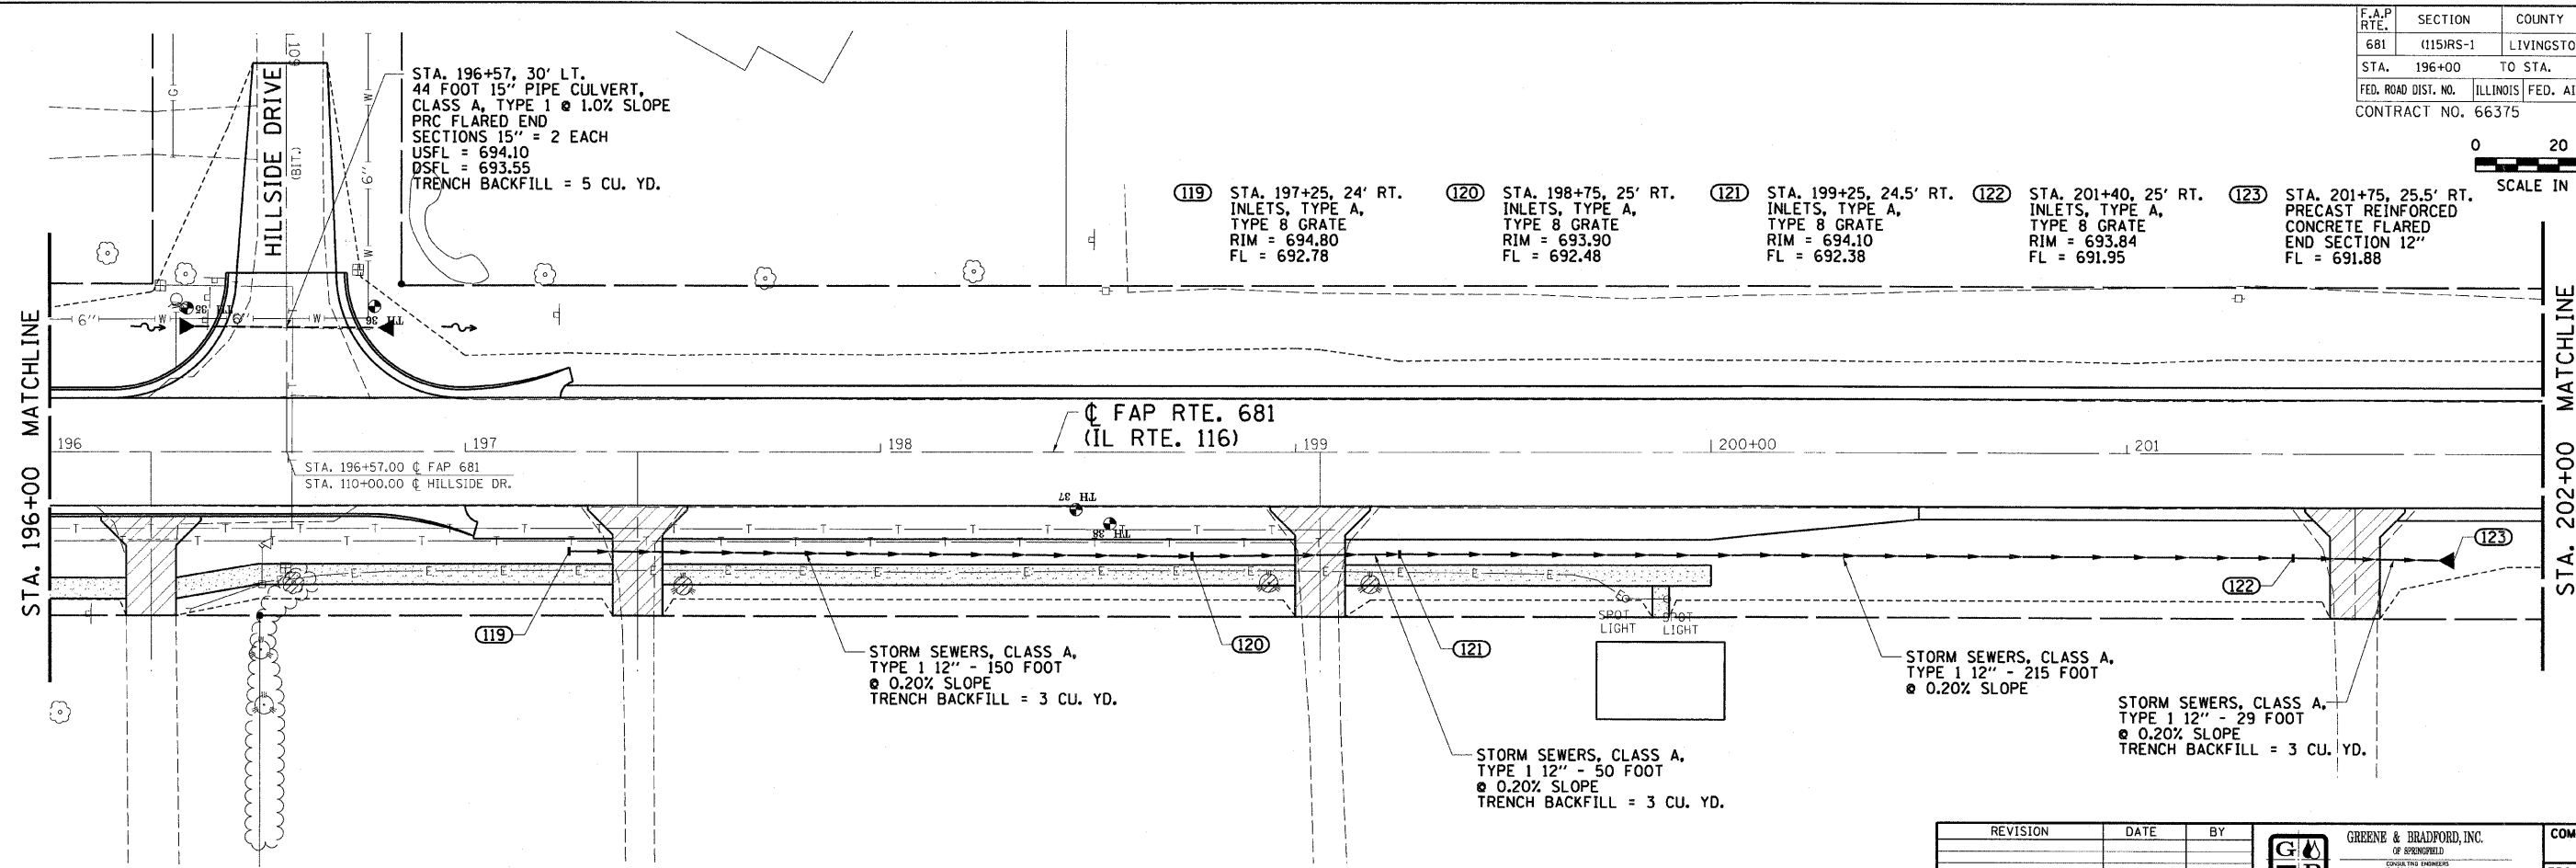

REVISION	DATE	BY



COMPUTER FILE NO.
 DRAIN16CP2-02
 PROJECT: 03145
 09/05/07-WCB

