



DESIGN		
INT.	DATE	REASON

F.A.P. RTE.	SECTION	COUNTY	TOTAL SHEETS	SHEET NO.
681	(115)RS-1	LIVINGSTON	279	77
STA. 202+00		TO STA. 206+00		
FED. ROAD DIST. NO.		ILLINOIS	FED. AID PROJECT	
CONTRACT NO. 66375				

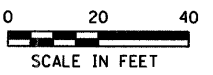

PLAN	SURVEYED	BY	DATE

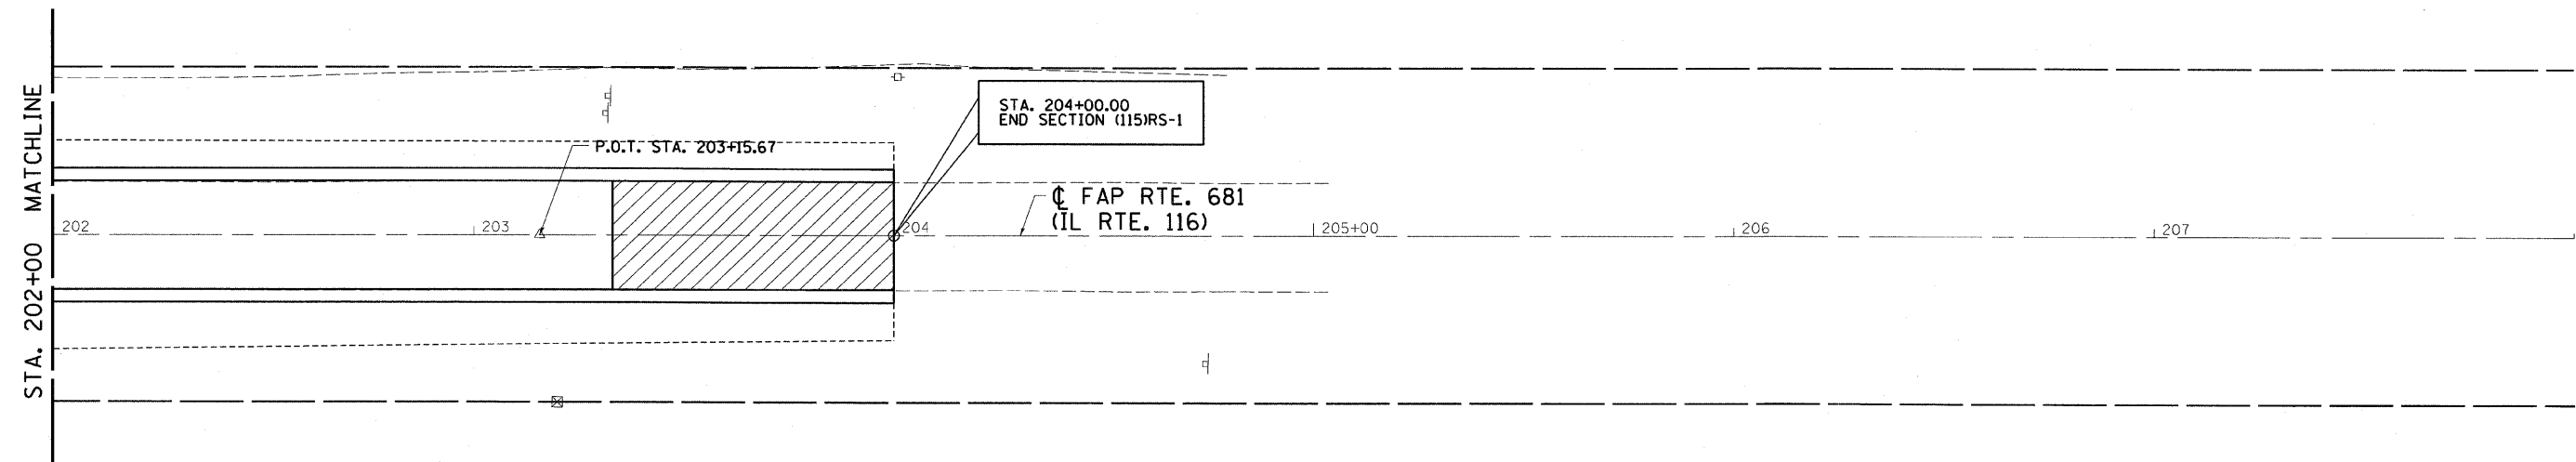


PLOTS & CHECKS			
INT.	DATE	NO.	REASON

REVISION	DATE	BY

G B GREENE & BRADFORD, INC.
OF SPRINGFIELD
REGISTERED PROFESSIONAL ENGINEERS
STATE OF ILLINOIS
NO. 001037260
EXPIRES 12/31/2012
1000 W. WASHINGTON ST. SPRINGFIELD, IL 62760
TEL: 217-244-1100 FAX: 217-244-1101
WWW.GREENE-AND-BRADFORD.COM

COMPUTER FILE NO.	DRAIN116CP2-03
PROJECT:	03145
	09/05/07-WCB

PROFILE	SURVEYED	BY	DATE

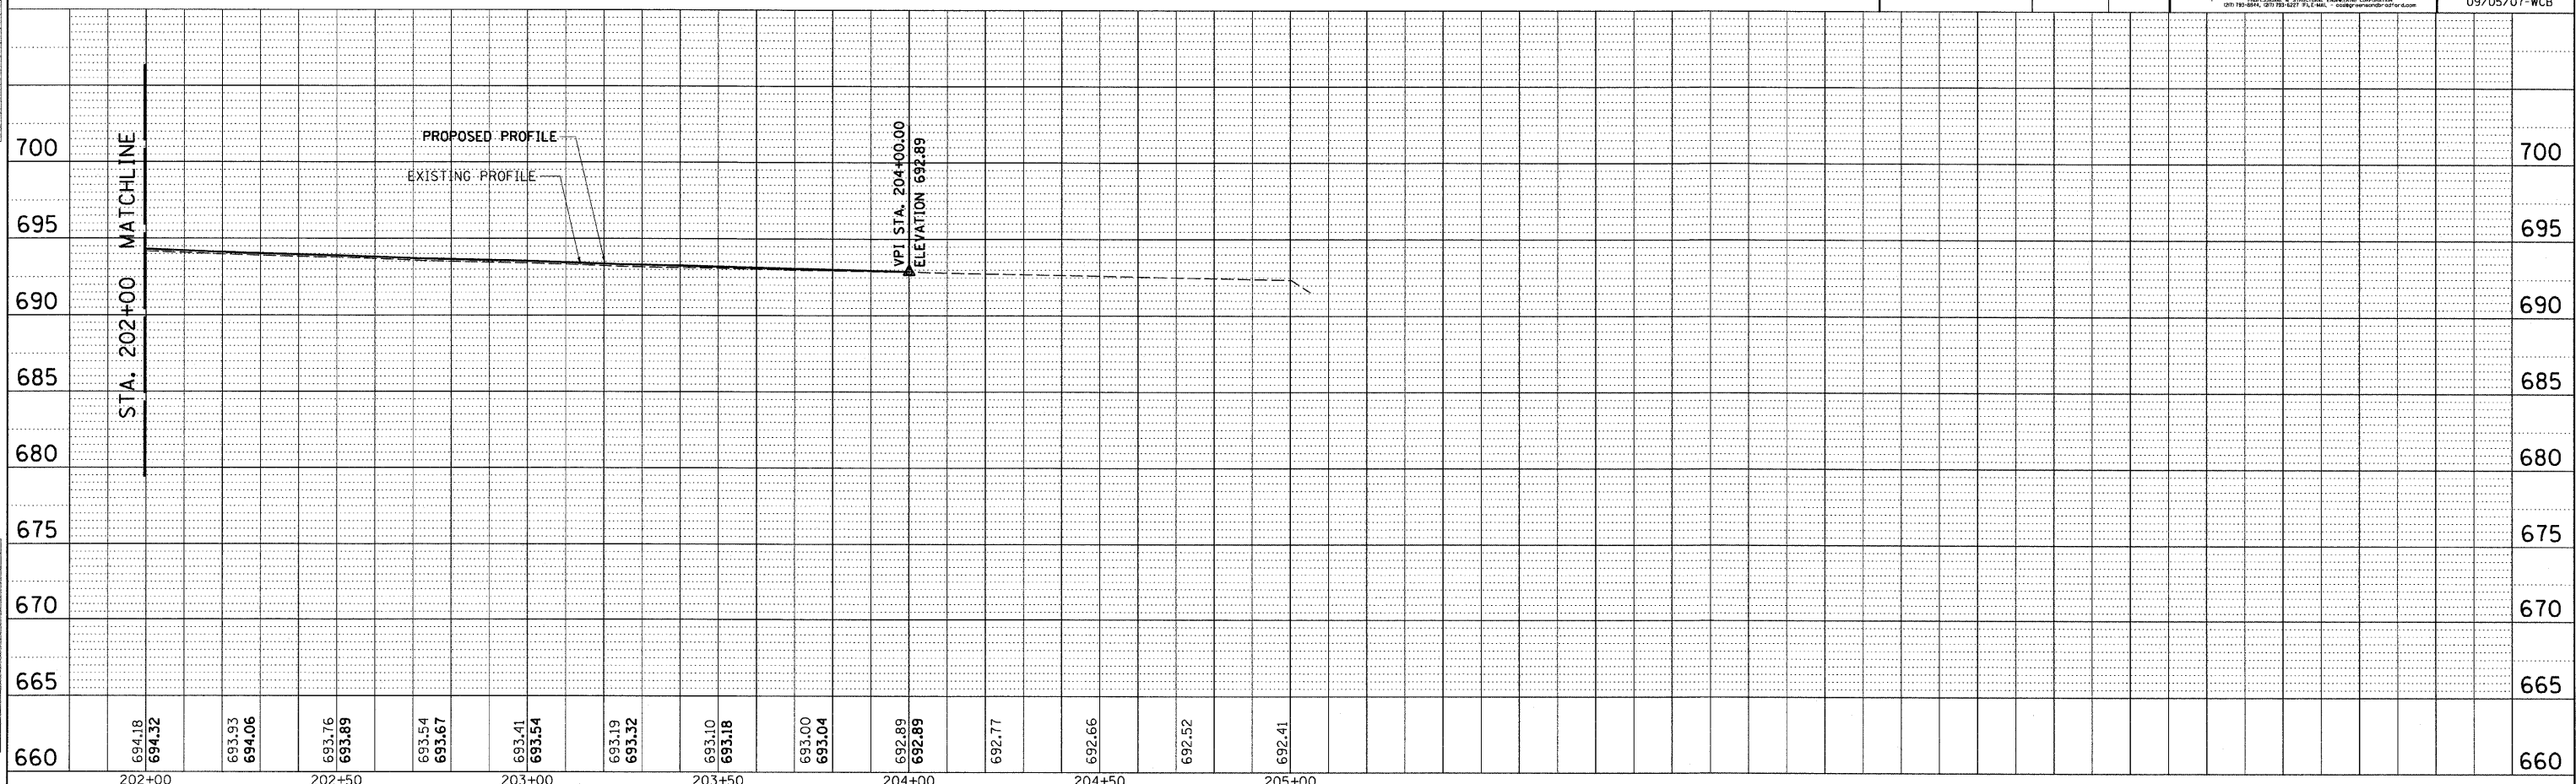

CHECKS		
INT.	DATE	REASON

ID01PP-20 - 1x20 8/07/00