

DESIGN	
INT. DATE	REASON

PLAN	DATE

PLOTS & CHECKS	
INT. DATE	REASON

PROFILE	DATE



CHECKS	
INT. DATE	REASON

F.A.P. RTE.	SECTION	COUNTY	TOTAL SHEETS	SHEET NO.
681	(115)RS-1	LIVINGSTON	279	79

STA. TO STA.

FED. ROAD DIST. NO. ILLINOIS FED. AID PROJECT

CONTRACT NO. 66375

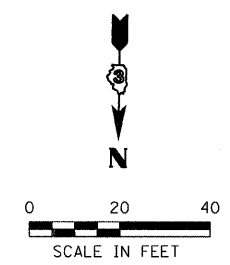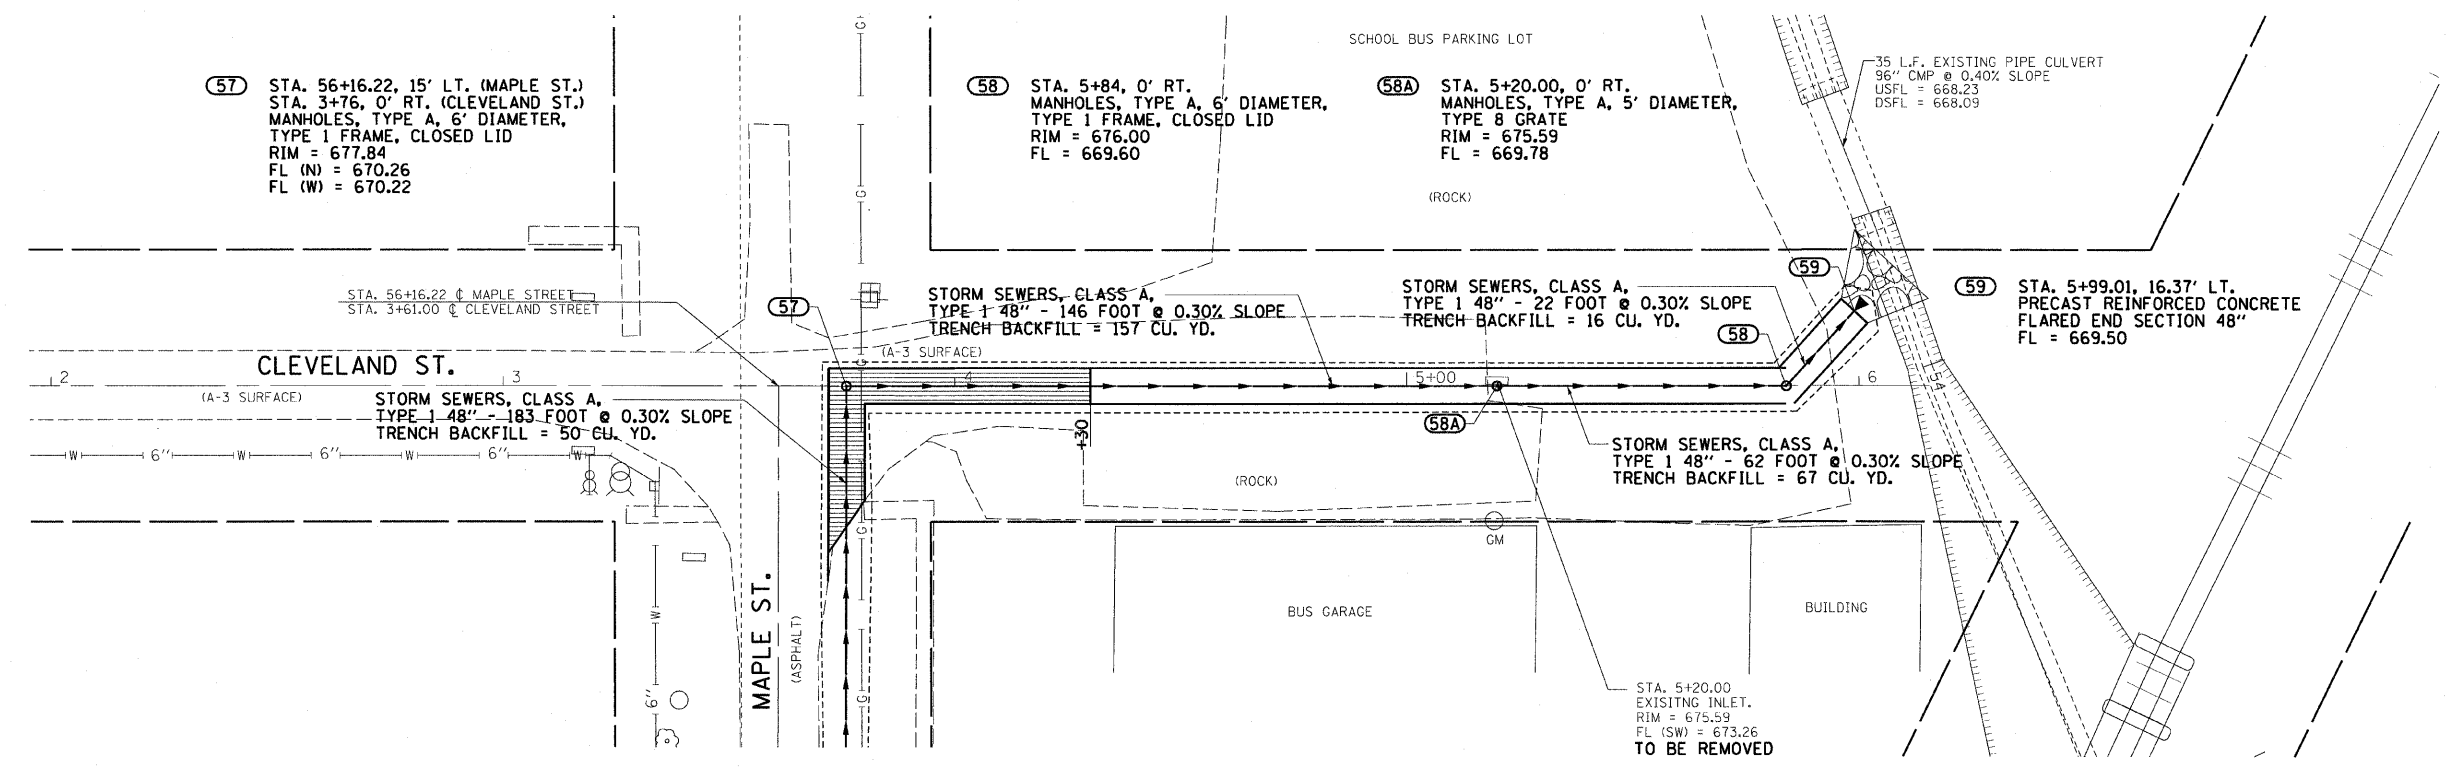

NOTE: ACCESS TO BUS PARKING AREA AND BUS GARAGE SHALL BE MAINTAINED AT ALL TIMES.

NOTE: THE CONTRACTOR SHALL MAINTAIN ACCESS TO ANY LOCATION IN THE SCHOOL BUS PARKING LOT AT ALL TIMES DURING STORM SEWER INSTALLATION.

REVISION	DATE	BY

GREENE & BRADFORD, INC.
CONSULTING ENGINEERS
PROFESSIONAL ENGINEERS
REGISTERED IN ILLINOIS AND MISSOURI
OFFICE: 1001 N. W. 10TH ST., SUITE 200, MIAMI, FL 33136
TEL: 305-441-1111 FAX: 305-441-1112 WWW.GREENE-AND-BRADFORD.COM

COMPUTER FILE NO. DRAIN116DP2-02
PROJECT: 03145
09/05/07-WCB

