
INT. DATE REASON

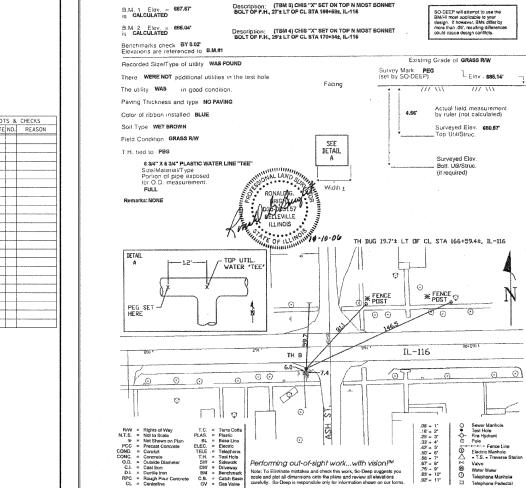

Performing out-of-sight work…with visioni™

The Subsurface Utility

Engineering Company 8397 Euclid Avenue

Manassas Park, VA 20111

City, County, State LIVINGSTON CO., IL Gen. Loc. SW CONER OF IL-118 & ASH ST. Recorded Size/Material/Type 6" X " PLASTIC WATER LINE "TEE" Foreman/Truck#/Form By G. ALLISON / 221 / G. ALLISON

(703) 361-6005


So-Deep Test Hole


Certification Form

Condition of paving prior to work NO PAVING

© So-Deep, Inc. 1988, 1991

Control # SILA165
Test Hole # 8
Plan Scale 1"=20'
Sheet # CURB & GUTTER
Date OCTOBER 11, 2006

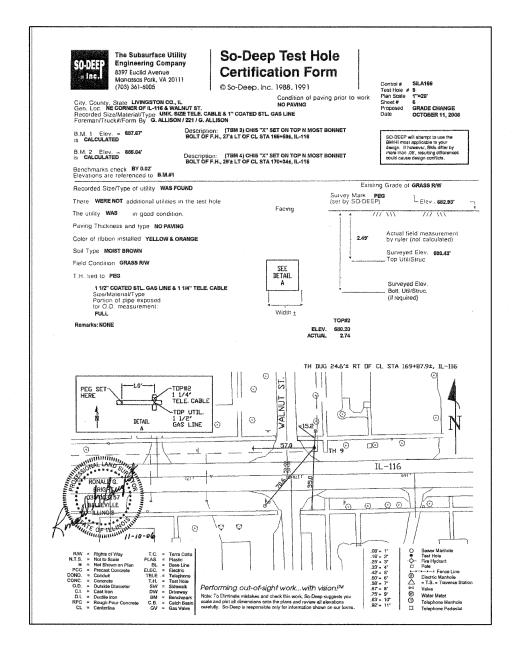

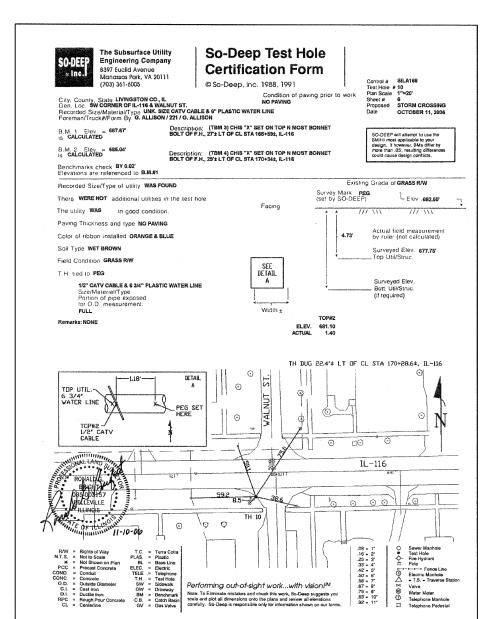



ILLINOIS DEPARTMENT OF TRANSPORTATION TEST HOLES FAP 681 (IL RTE. 116) SECTION (115)RS-1 LIVINGSTON COUNTY REVISIONS NAME VILLAGE OF CULLOM DATE SCALE: VERT. HORIZ. DRAWN BY: LANDREY DESIGNED BY: CHECKED BY: BOTT DATE: 3/1/07 COMPUTER FILE NO. GREENE & BRADFORD, INC. 03145TH3 PROJECT 03145 09/05/07-WCB

SECTION

CONTRACT NO. 66375

681

STA.

COUNTY

TO STA. FED. ROAD DIST. NO. ILLINOIS FED. AID PROJECT

(115)RS-1 LIVINGSTON 279 83