
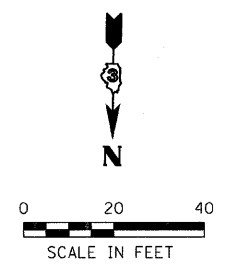
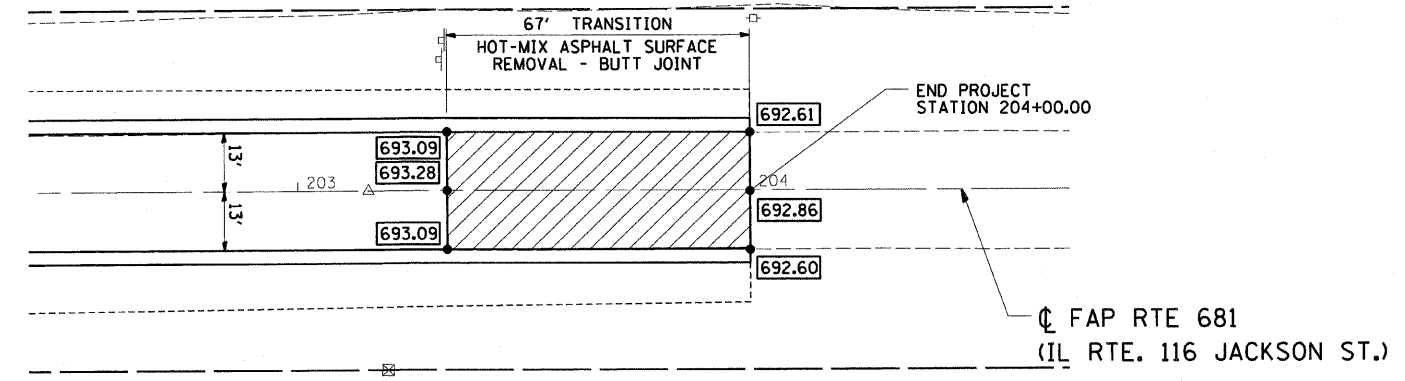


F.A.P. RTE.	SECTION	COUNTY	TOTAL SHEETS	SHEET NO.
681	(115)RS-1	LIVINGSTON	279	104
STA.		TO STA.		
FED. ROAD DIST. NO.		ILLINOIS	FED. AID PROJECT	
CONTRACT NO. 66375				

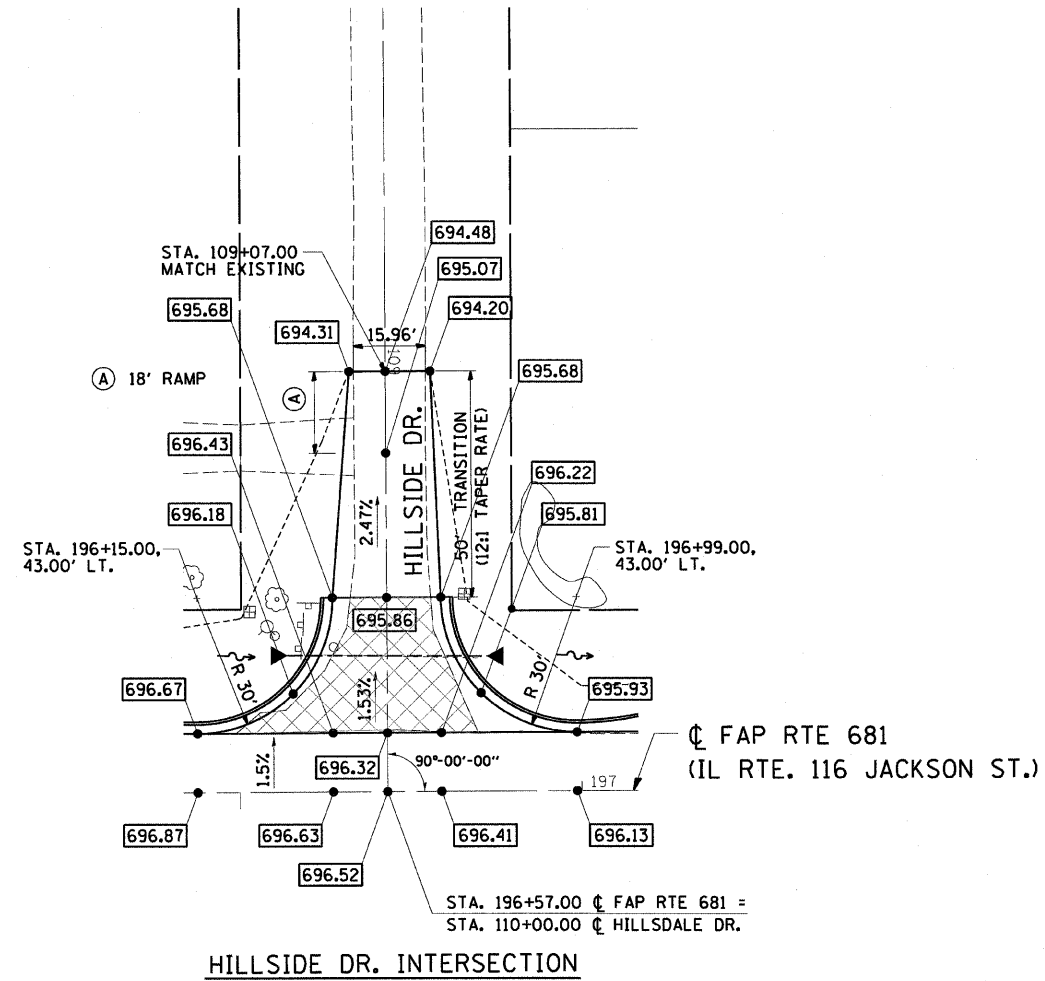

FAP RTE 681 (IL RTE. 116 JACKSON ST.)

DESIGN		
INT.	DATE	REASON

PLOTS & CHECKS		
INT.	DATE	REASON

CHECKS		
INT.	DATE	REASON

REVISIONS	
NAME	DATE

ILLINOIS DEPARTMENT OF TRANSPORTATION

INTERSECTION DETAILS

FAP RTE 681 (IL RTE. 116)
SECTION (115)RS-1
LIVINGSTON COUNTY
VILLAGE OF CULLOM

SCALE: VERT. _____
HORIZ. _____
DATE: 11/07/03

DRAWN BY: BISHOP
DESIGNED BY: BOTT
CHECKED BY: COLBROOK

COMPUTER FILE NO. INTDET-F-P2
PROJECT 03145
9/05/07-MDS

GREENE & BRADFORD, INC.
OF SPRINGFIELD
CONSULTING ENGINEERS
PROFESSIONAL ENGINEERING FIRM NO. 0215
PROFESSIONAL SURVEYING FIRM NO. 0215
1275 W. 88th St., Suite 100, Springfield, IL 62761
TEL: 782-8846 FAX: 782-8277 E-MAIL: gbr@greenebradford.com