
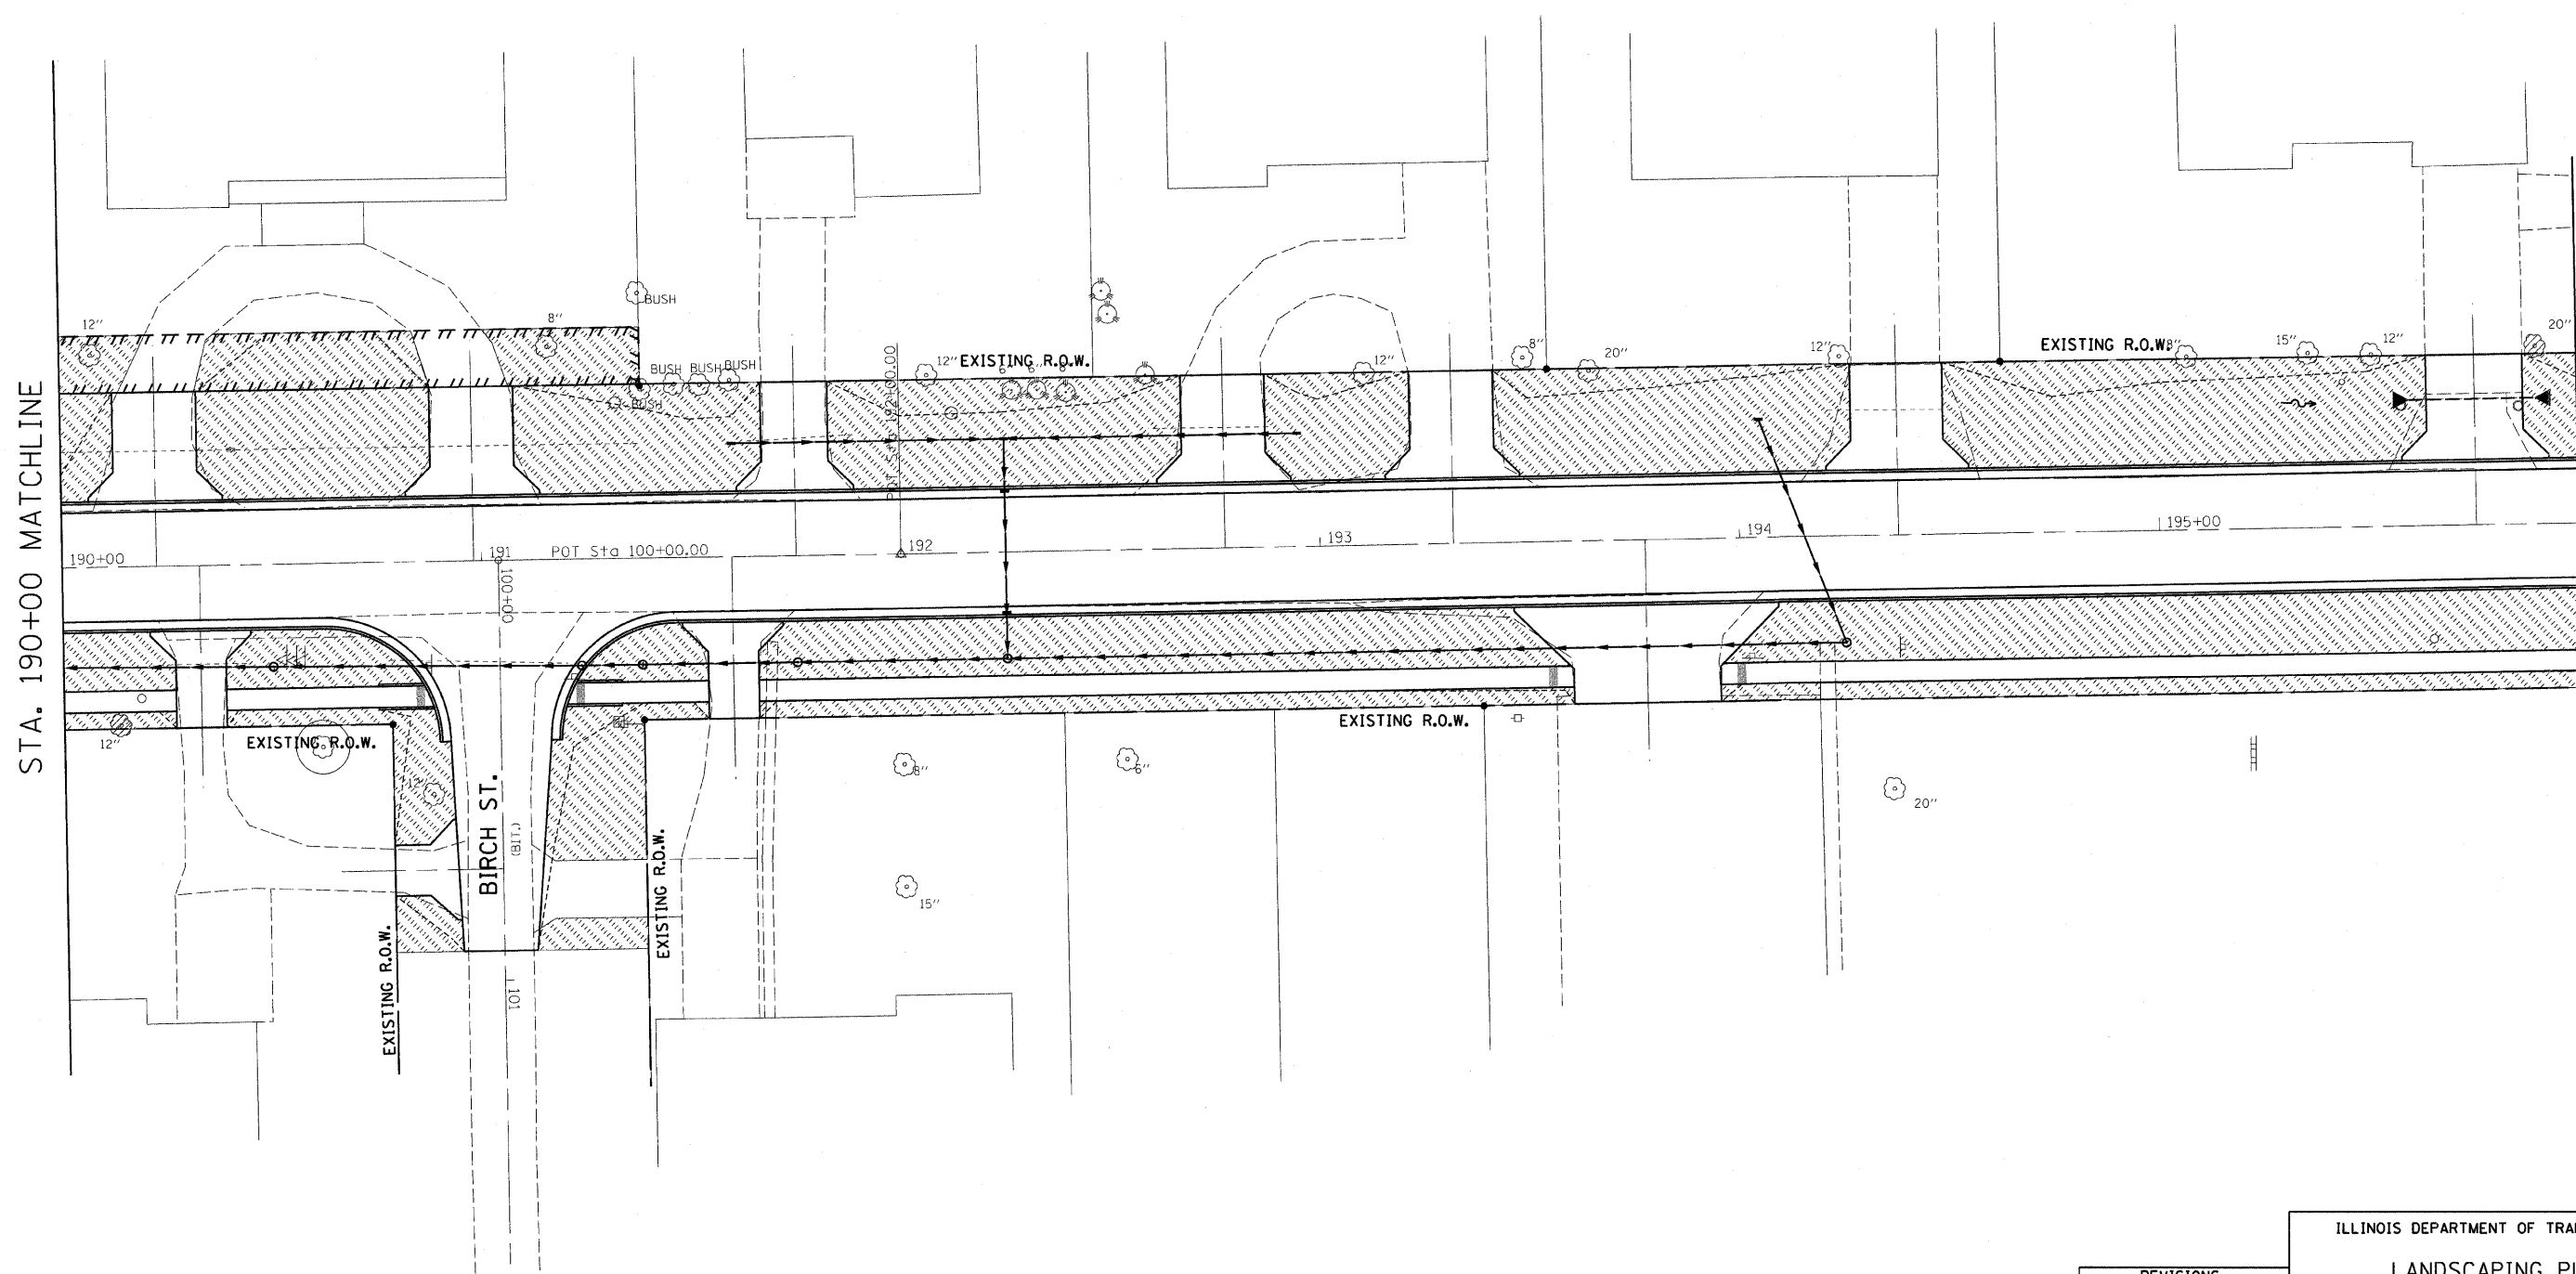


F.A.P. RTE.	SECTION	COUNTY	TOTAL SHEETS	SHEET NO.
681	(115RS-1)	LIVINGSTON	279	116
STA. 190+00		TO STA. 196+00		
FED. ROAD DIST. NO.	ILLINOIS	FED. AID PROJECT		

CONTRACT NO. 66375

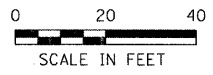

STA. 190+00 MATCHLINE

STA. 196+00 MATCHLINE

REVISIONS	
NAME	DATE

ILLINOIS DEPARTMENT OF TRANSPORTATION

LANDSCAPING PLAN

FAP 681 (IL RTE. 116)
SECTION (115RS-1)
LIVINGSTON COUNTY
VILLAGE OF CULLOM

SCALE: AS SHOWN
DATE

DRAWN BY: CAR
CHECKED BY: TMM

McDonough-Whitlow, P.C.
Consulting Engineers & Land Surveyors

138 East Wood Street
Hillboro, IL 62049
Phone: 217-532-6233
Fax: 217-532-6300
MK PROJ. 03-050

4/23/05 744
1/8/2008
J:\03\145\DRAWINGS\LANDSCAPE\7.dgn