


F.A.P. RTE.	SECTION	COUNTY	TOTAL SHEETS	SHEET NO.
681	(115)RS-1	LIVINGSTON	279	123
STA.		TO STA.		
FED. ROAD DIST. NO.		ILLINOIS	FED. AID PROJECT	
CONTRACT NO. 66375				

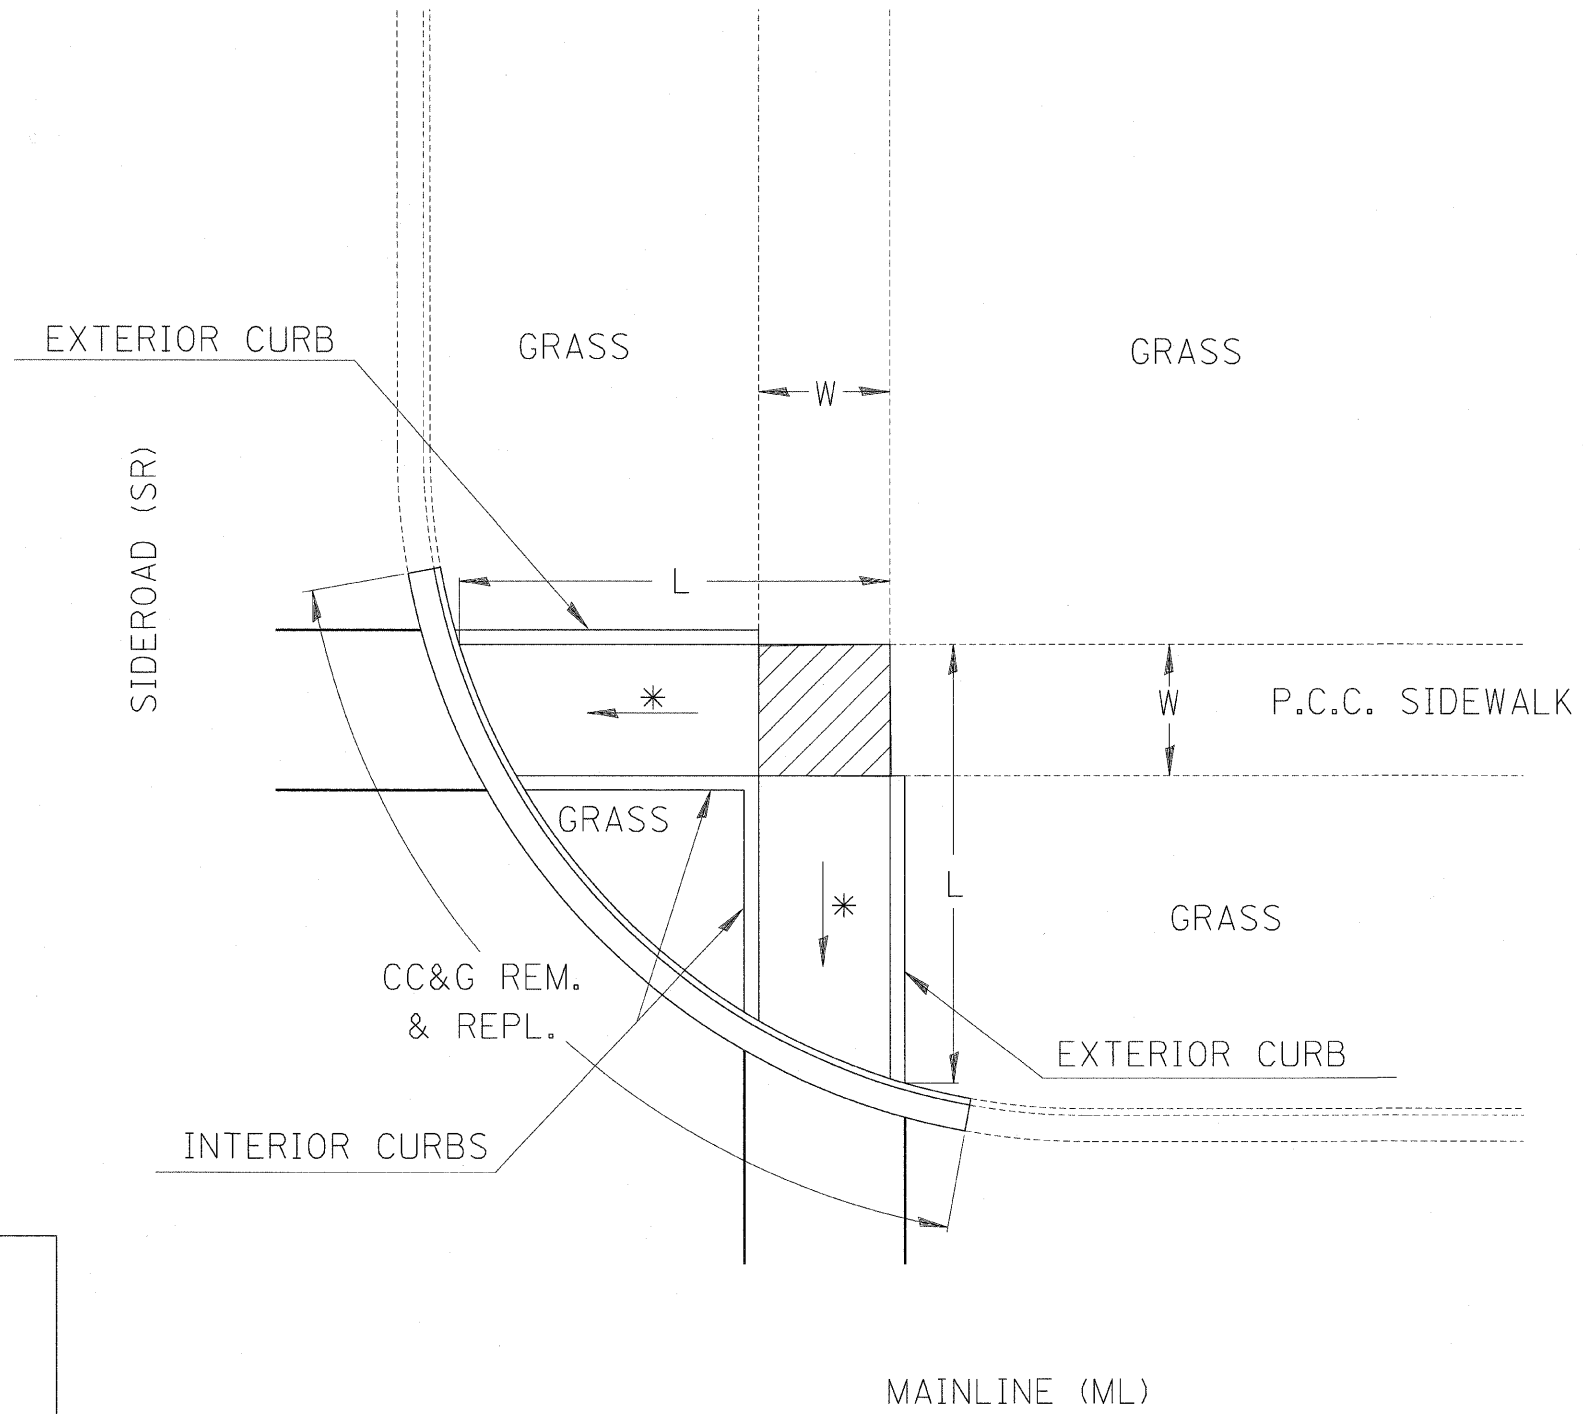

LEGEND	
	SLOPE = 2%
*	SLOPE = 1:12 MAX.

**METHOD 1**

REVISIONS	
NAME	DATE

ILLINOIS DEPARTMENT OF TRANSPORTATION  
**DISTRICT 3 STANDARDS**  
 FAP 681 (IL RTE. 116)  
 SECTION (115)RS-1  
 LIVINGSTON COUNTY  
 VILLAGE OF CULLOM

SCALE: VERT. \_\_\_\_\_  
 HORIZ. \_\_\_\_\_  
 DATE: 11/07/03

DRAWN BY: BISHOP  
 DESIGNED BY: BOTT  
 CHECKED BY: COLBROOK

GREENE & BRADFORD, INC.  
 OF SPRINGFIELD  
 CONSULTING ENGINEERS  
 300 COMMERCE DRIVE  
 SPRINGFIELD, ILLINOIS 62761  
 TEL: 217/253-8844

COMPUTER FILE NO.  
 STANDARDS-C  
 PROJECT: 03145  
 09/05/07-WCB