

F.A.P. RTE.	SECTION	COUNTY	TOTAL SHEETS	SHEET NO.
681	015R5-1	LIVINGSTON	279	145
STA. 158+00.00		TO STA. 158+25.00		
FED. ROAD DIST. NO. ILLINOIS			FED. AID PROJECT	
70 CONTRACT NO. 66375				


DESIGN		
INT.	DATE	REASON

BY	DATE

PLOTS & CHECKS			
INT.	DATE	NO.	REASON

BY	DATE

CHECKS		
INT.	DATE	REASON

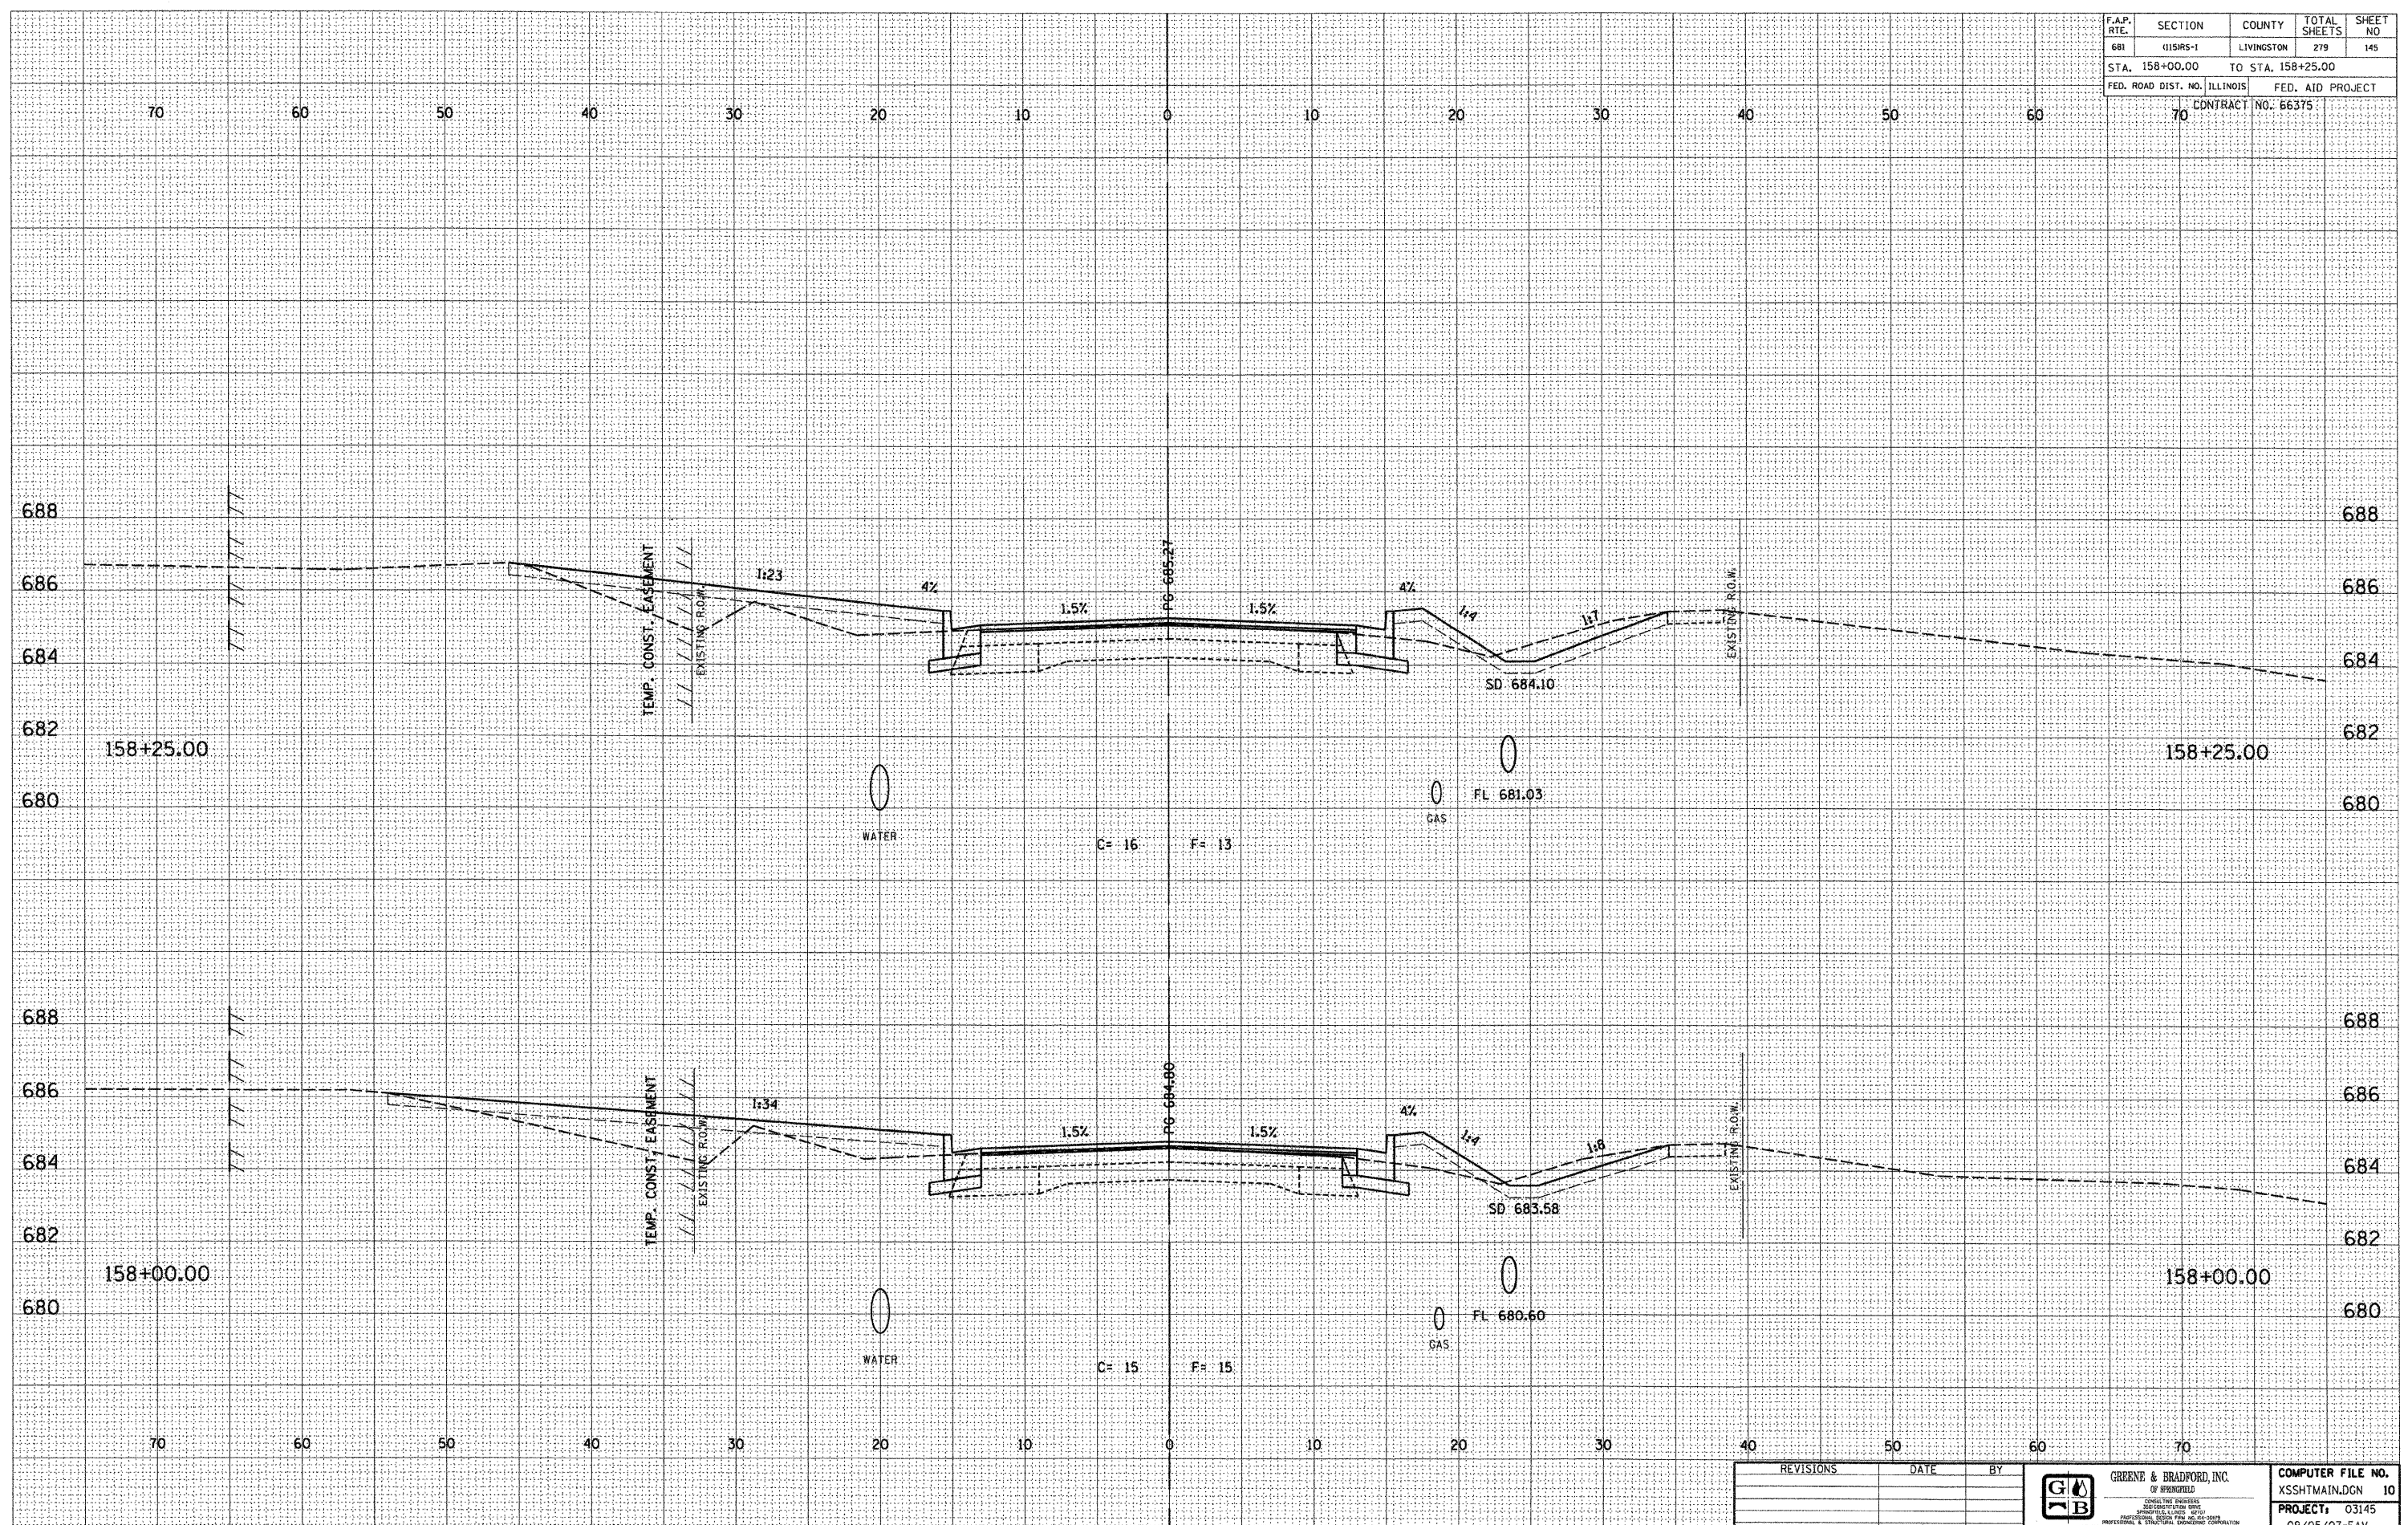

E-XSEC 2:1 06/09/03

REVISIONS	DATE	BY

	GREENE & BRADFORD, INC.	COMPUTER FILE NO.
	OF SPRINGFIELD	XSSHTMAIN.DGN 10
	PROJECT: 03145	09/05/07-FAV

CROSS SECTIONS - FAP 681 (IL RTE. 116) LIVINGSTON COUNTY  
STA. 158+00.00 TO STA. 158+25.00