


F.A.P. RTE.	SECTION	COUNTY	TOTAL SHEETS	SHEET NO.
681	015WRS-1	LIVINGSTON	279	146
STA. 158+50.00		TO STA. 158+75.00		
FED. ROAD DIST. NO. ILLINOIS		FED. AID PROJECT		
70		CONTRACT NO. 66375		

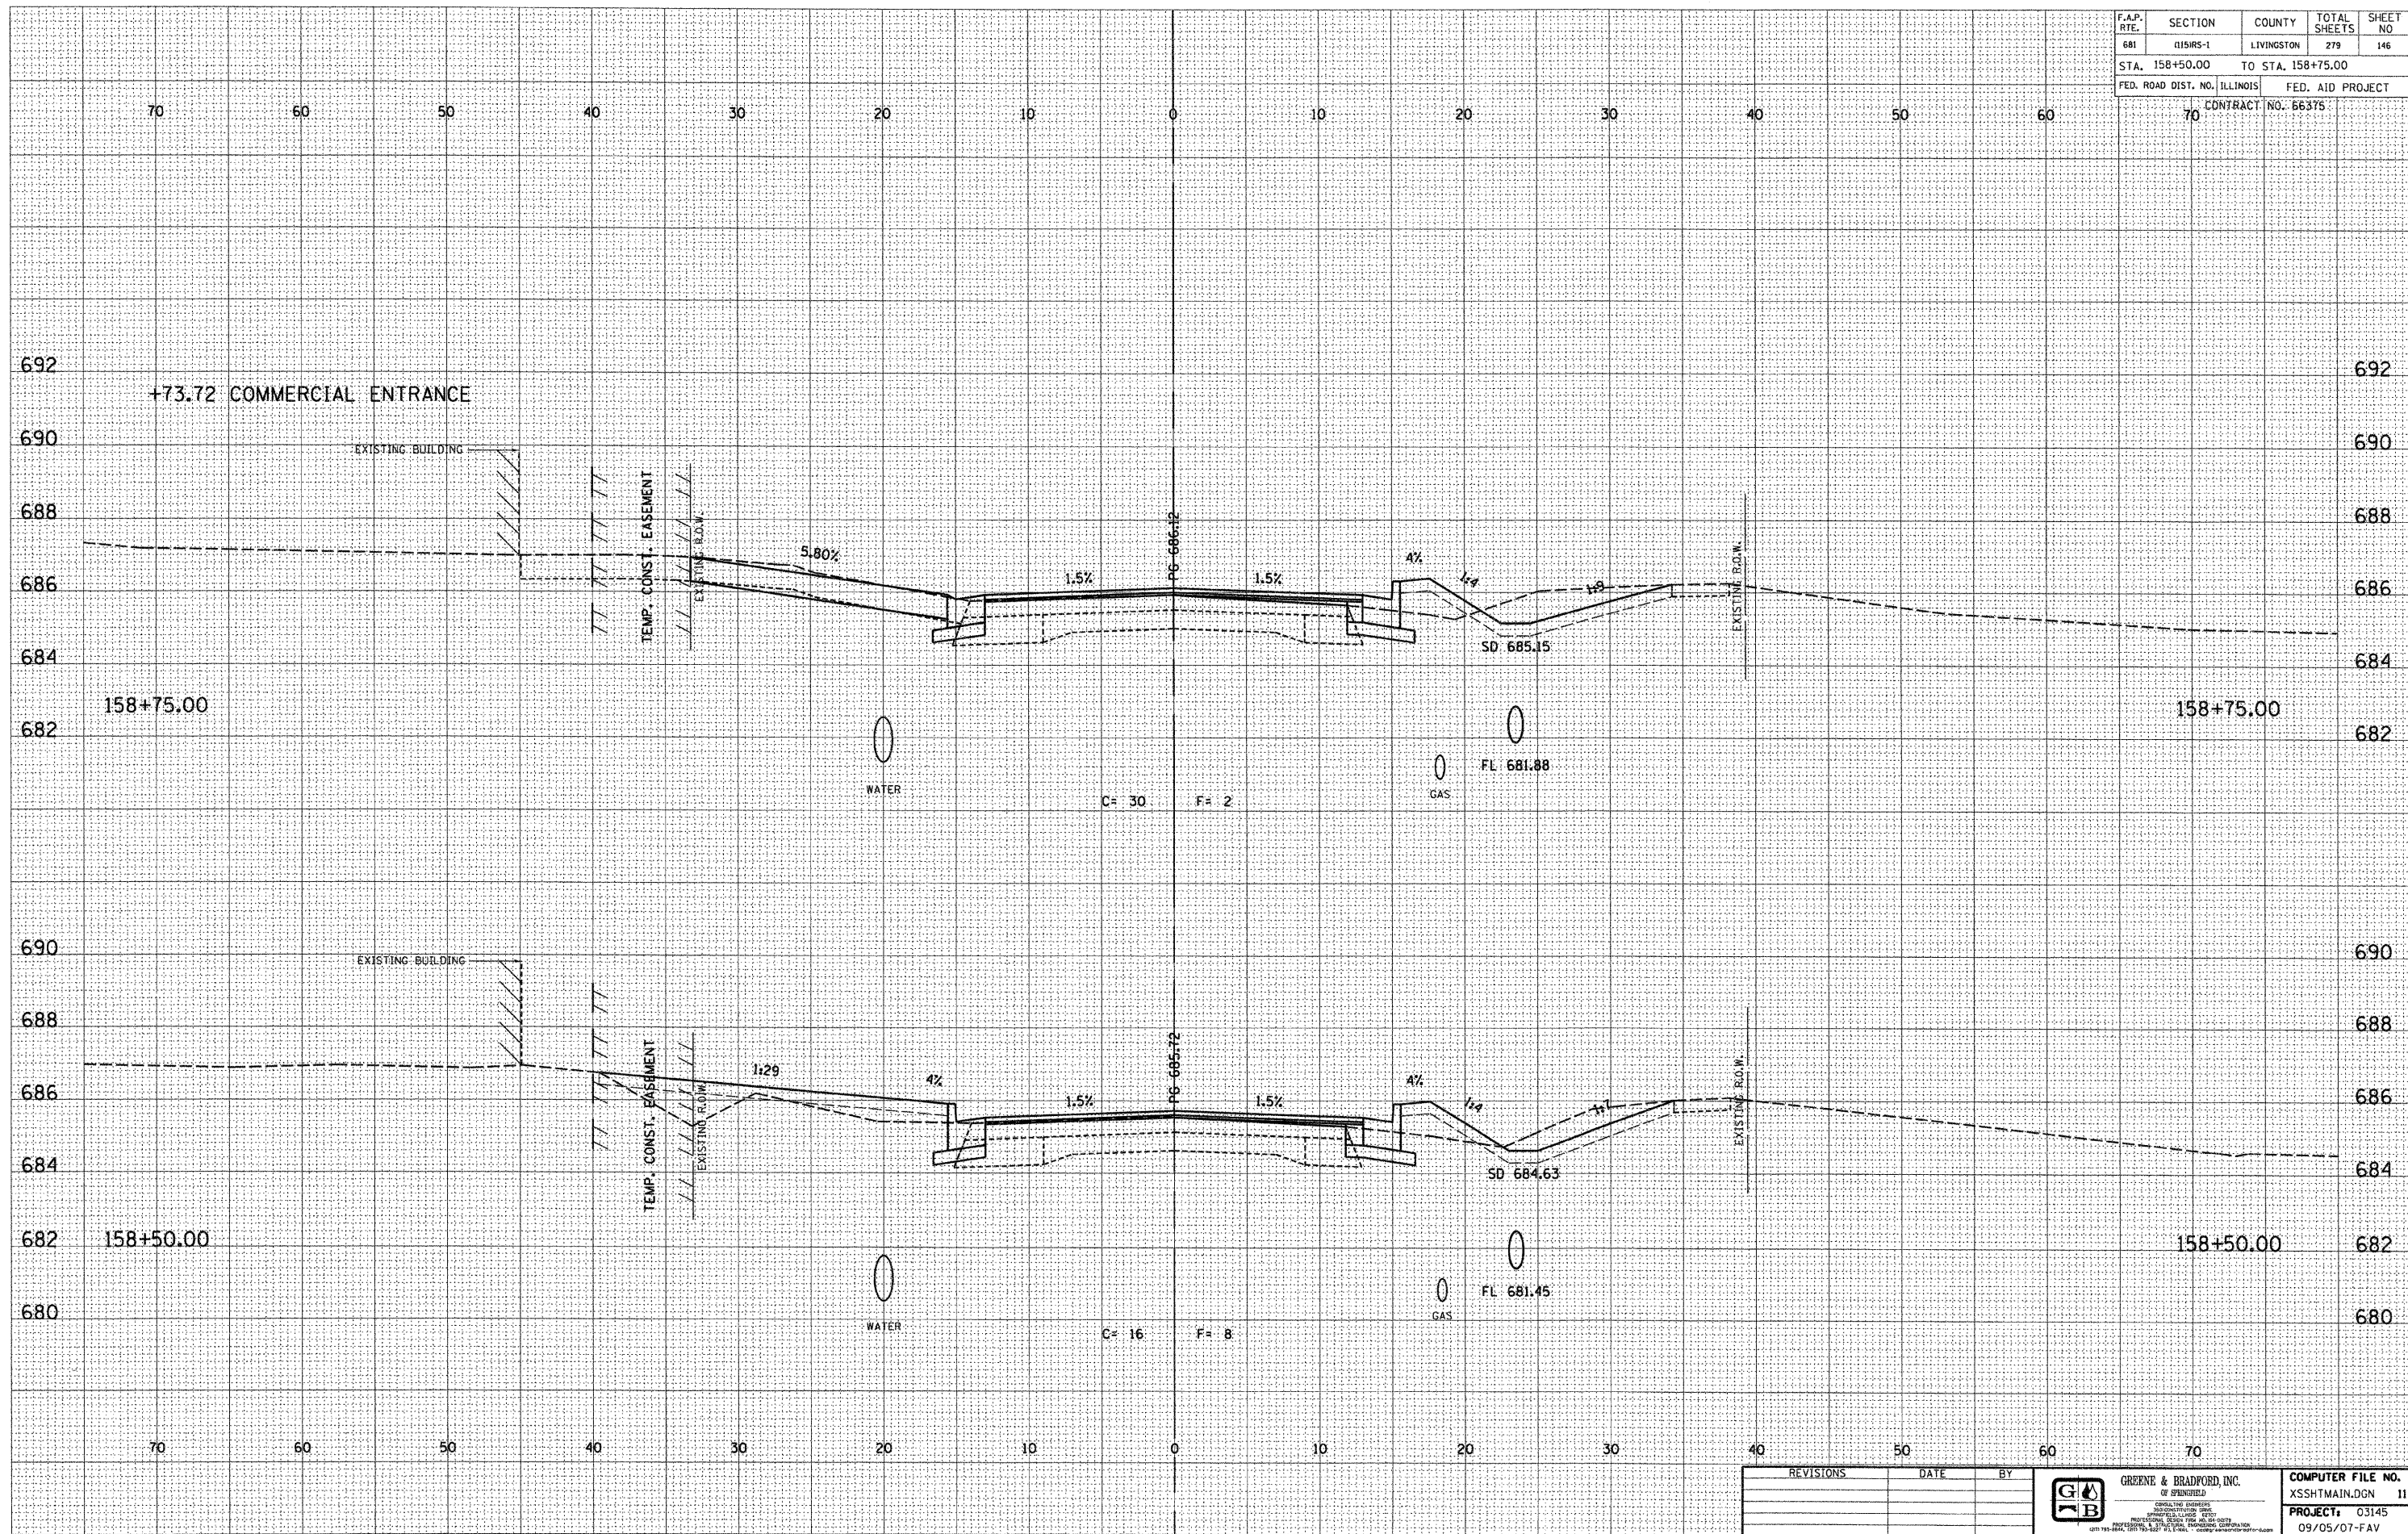

DESIGN		
INT.	DATE	REASON

BY	DATE

PLOTS & CHECKS			
INT.	DATE	NO.	REASON

BY	DATE

CHECKS		
INT.	DATE	REASON

REVISIONS	DATE	BY

GREENE & BRADFORD, INC.
 OF SPRINGFIELD
 CONSULTING ENGINEERS
 1001 N. UNIVERSITY BLVD.
 SPRINGFIELD, ILLINOIS 62761
 PROFESSIONAL ENGINEERS LICENSE NO. 0291-00001-0000
 217-753-8844 FAX 217-753-8227

COMPUTER FILE NO.
XSSHTMAIN.DGN 11
PROJECT: 03145
 09/05/07-FAV

E-XSEC 2:1 06/09/03

CROSS SECTIONS - FAP 681 (IL RTE. 116) LIVINGSTON COUNTY
 STA. 158+50.00 TO STA. 158+75.00