


F.A.P. RTE.	SECTION	COUNTY	TOTAL SHEETS	SHEET NO.
681	015RS-1	LIVINGSTON	279	151
STA. 160+05.99		TO STA. 160+25.00		
FED. ROAD DIST. NO. ILLINOIS		FED. AID PROJECT		
		CONTRACT NO. 66375		

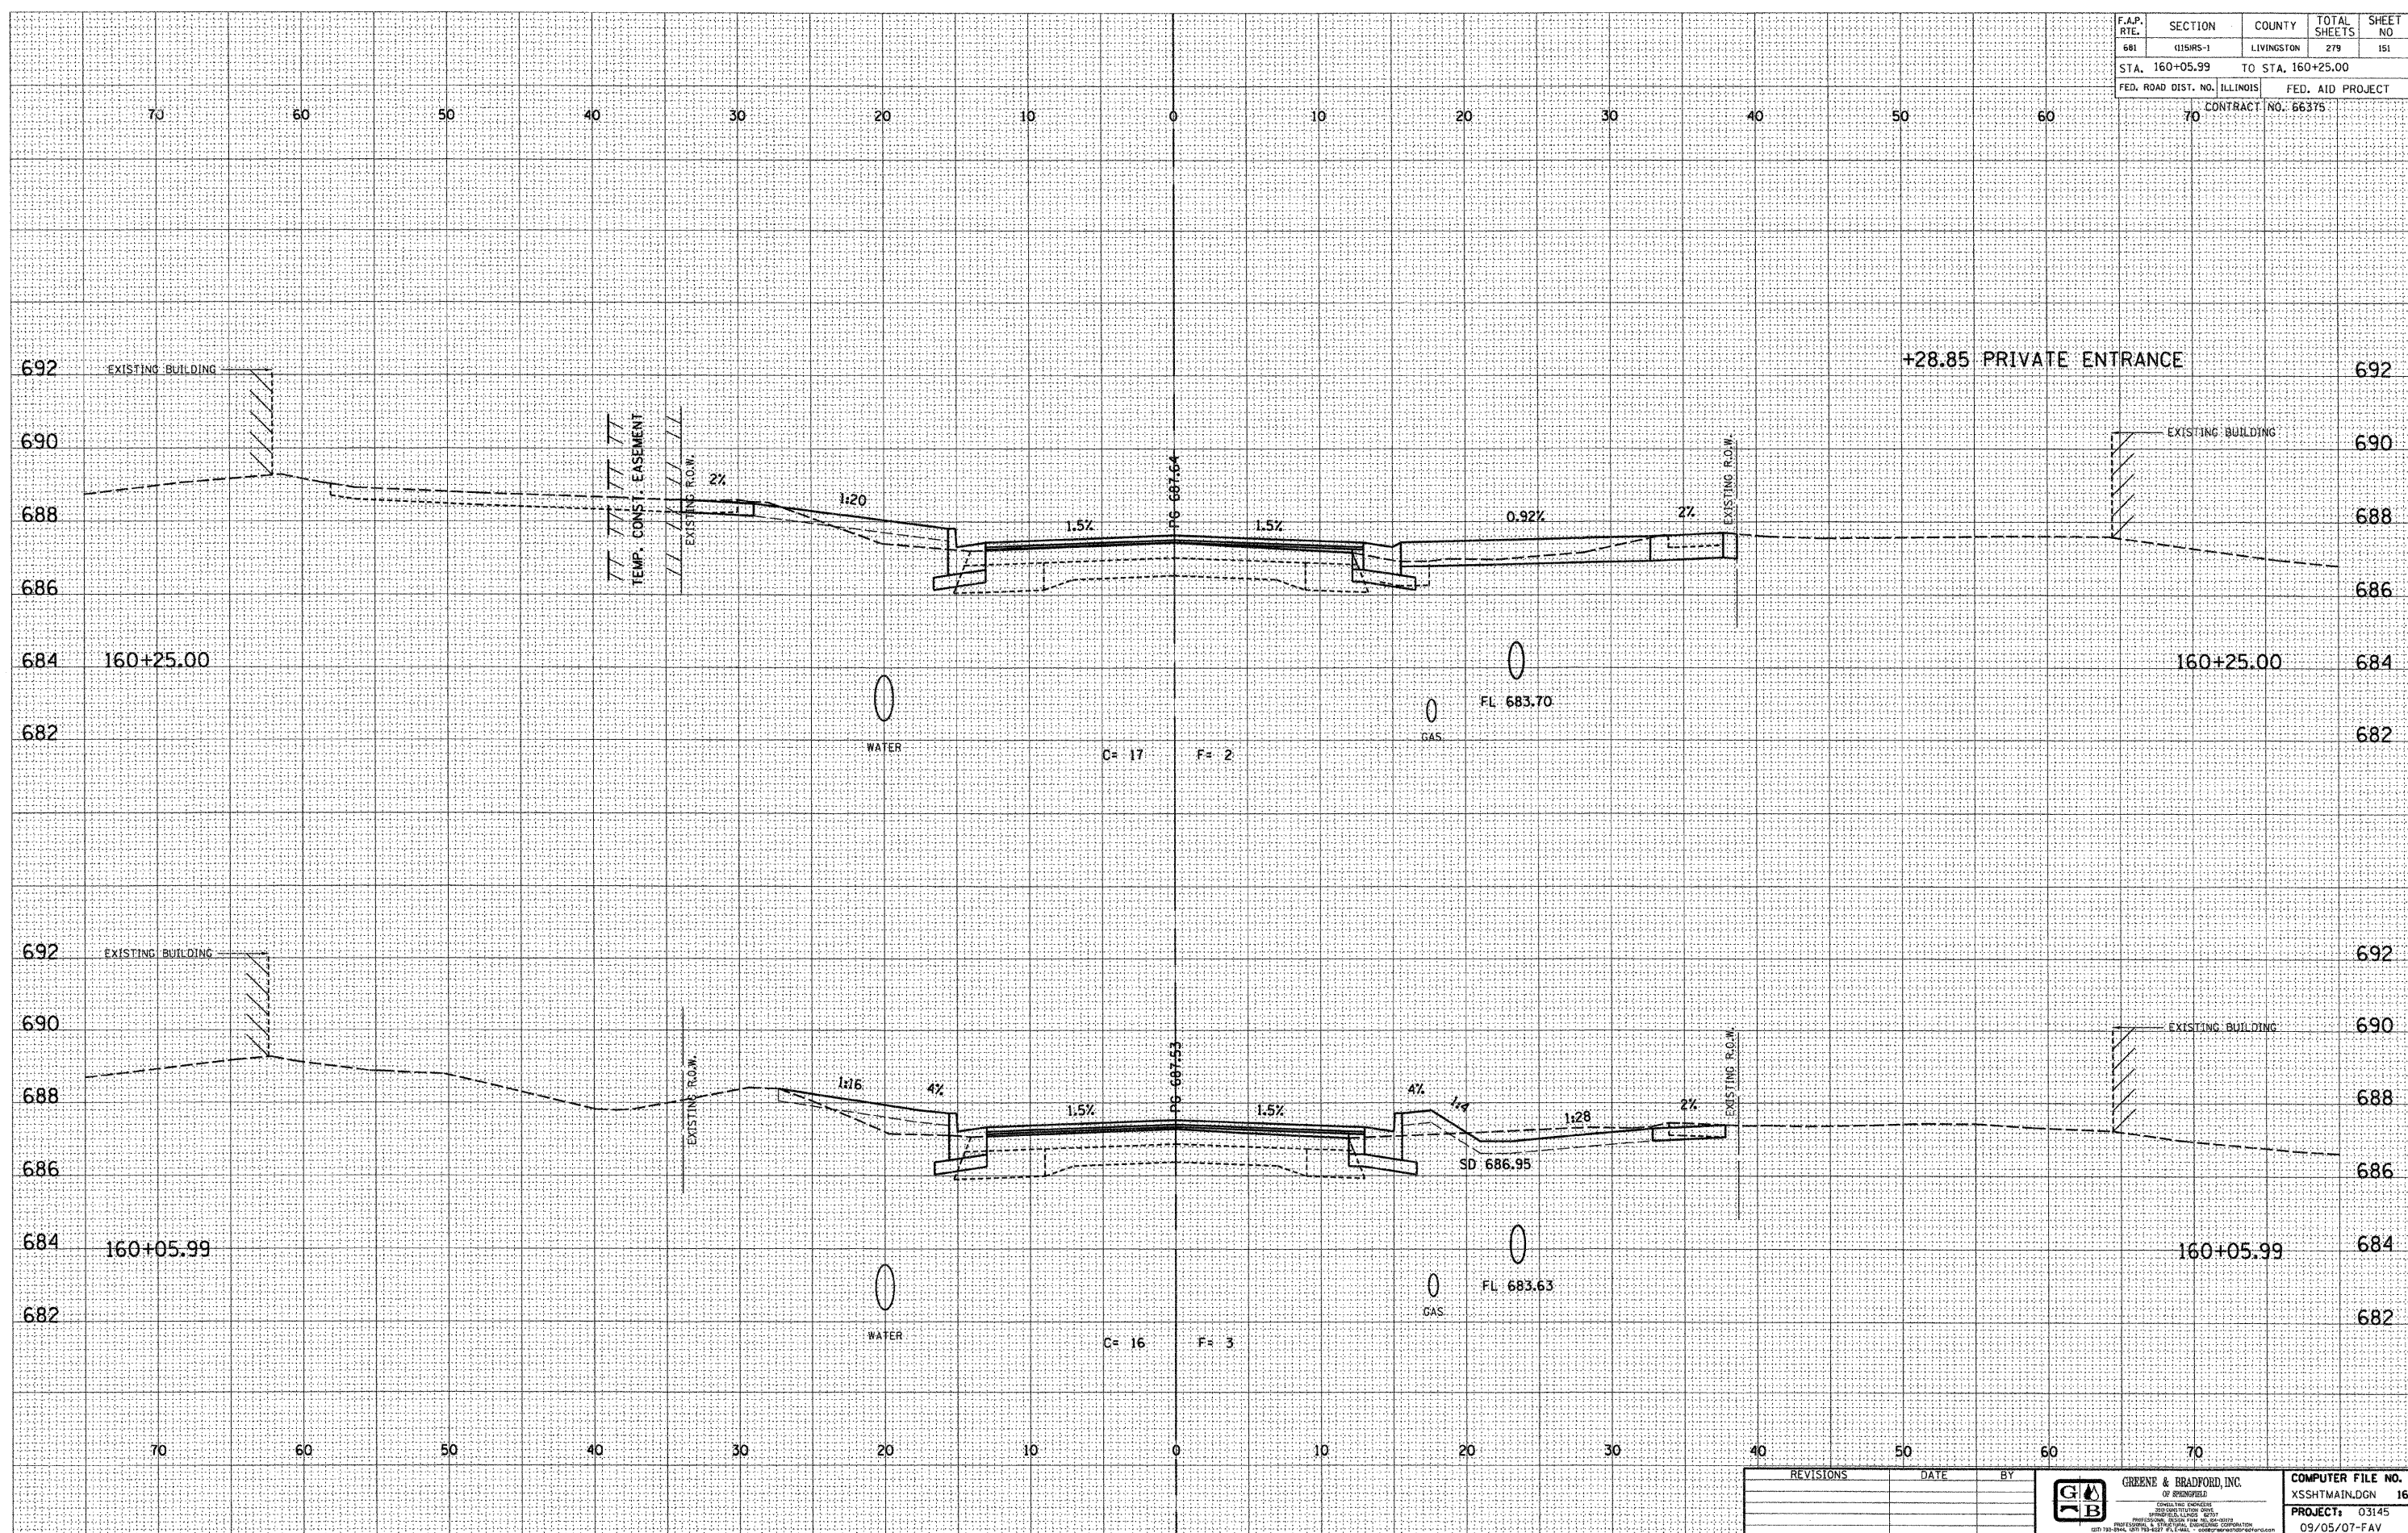

DESIGN		
INT.	DATE	REASON

BY	
DATE	

PLOTS & CHECKS			
INT.	DATE	NO.	REASON

BY	
DATE	

CHECKS		
INT.	DATE	REASON

REVISIONS	DATE	BY	

	GREENE & BRADFORD, INC. OF SPRINGFIELD CONSULTING ENGINEERS PROFESSIONAL ENGINEERS REGISTERED IN THE STATE OF ILLINOIS OFFICE: 1001 SOUTH SPRINGFIELD AVENUE SPRINGFIELD, ILLINOIS 62761 TEL: 217-224-6000 FAX: 217-224-6001	COMPUTER FILE NO. XSSTMAIN.DGN 16 PROJECT: 03145 09/05/07-FAV
--	--	---

CROSS SECTIONS - FAP 681 (IL RTE. 116) LIVINGSTON COUNTY
STA. 160+05.99 TO STA. 160+25.00