


F.A.P. RTE.	SECTION	COUNTY	TOTAL SHEETS	SHEET NO
681	015RS-1	LIVINGSTON	219	192
STA. 160+28.85		TO STA. 160+37.05		
FED. ROAD DIST. NO. ILLINOIS		FED. AID PROJECT		
70		CONTRACT NO. 66375		

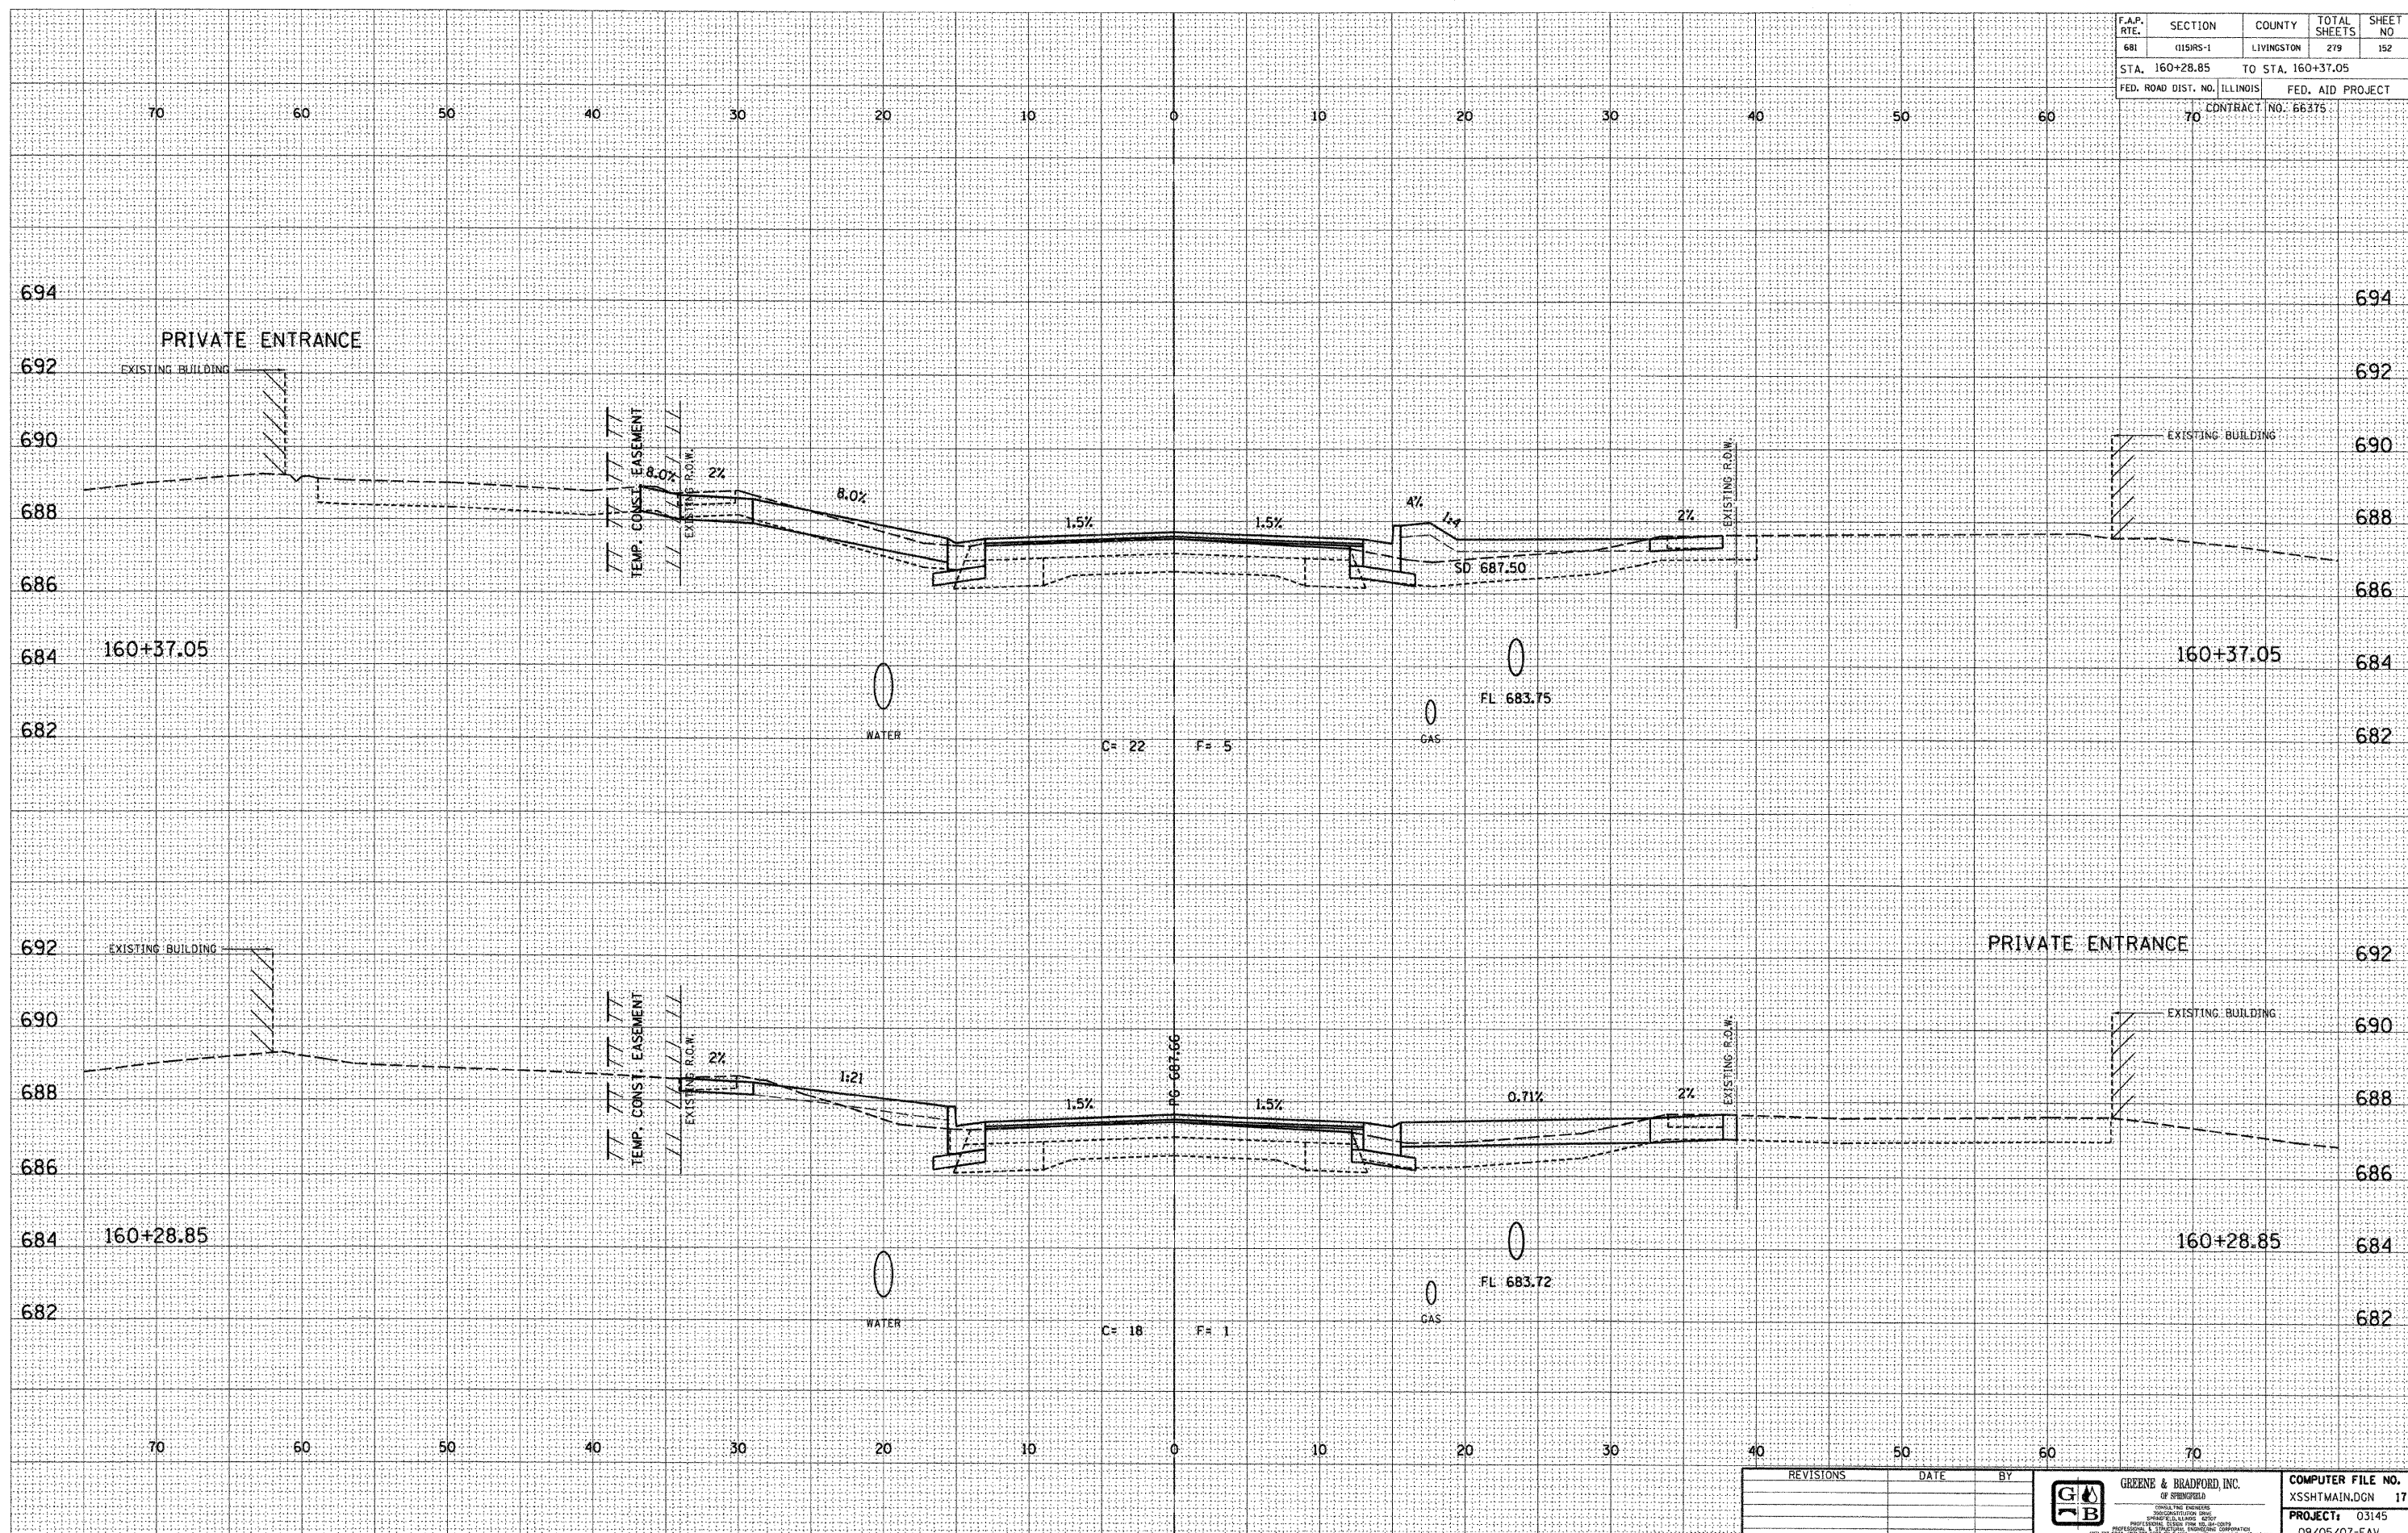

DESIGN		
INT.	DATE	REASON

BY	DATE

PLOTS & CHECKS			
INT.	DATE	NO.	REASON

BY	DATE

CHECKS		
INT.	DATE	REASON

REVISIONS	DATE	BY

GREENE & BRADFORD, INC.
 OF SPRINGFIELD
 REGISTERED PROFESSIONAL ENGINEERS
 PROFESSIONAL SEAL NO. 001028
 REGISTERED IN THE STATE OF ILLINOIS
 618-684-1237 FAX 618-684-1238
 www.greenebro.com

COMPUTER FILE NO.	XSSHTMAIN.DGN	17
PROJECT	03145	
	09/05/07-FAV	

E-XSEC 2:1 06/09/03