

F.A.P. RTE.	SECTION	COUNTY	TOTAL SHEETS	SHEET NO.
681	1115RS-1	LIVINGSTON	279	153
STA. 160+50.00		TO STA. 160+66.28		
FED. ROAD DIST. NO.	ILLINOIS	FED. AID PROJECT		
70		CONTRACT NO. 56375		

DESIGN		
INT.	DATE	REASON

BY	DATE


FINAL SURVEY	SURVEYED	
NOTE BOOK	PLOTTED	
NO.	AREAS CHECKED	

PLOTS & CHECKS		
INT.	DATE	REASON

BY	DATE

ORIGINAL SURVEY	SURVEYED	
NOTE BOOK	PLOTTED	
NO.	AREAS CHECKED	

CHECKS		
INT.	DATE	REASON

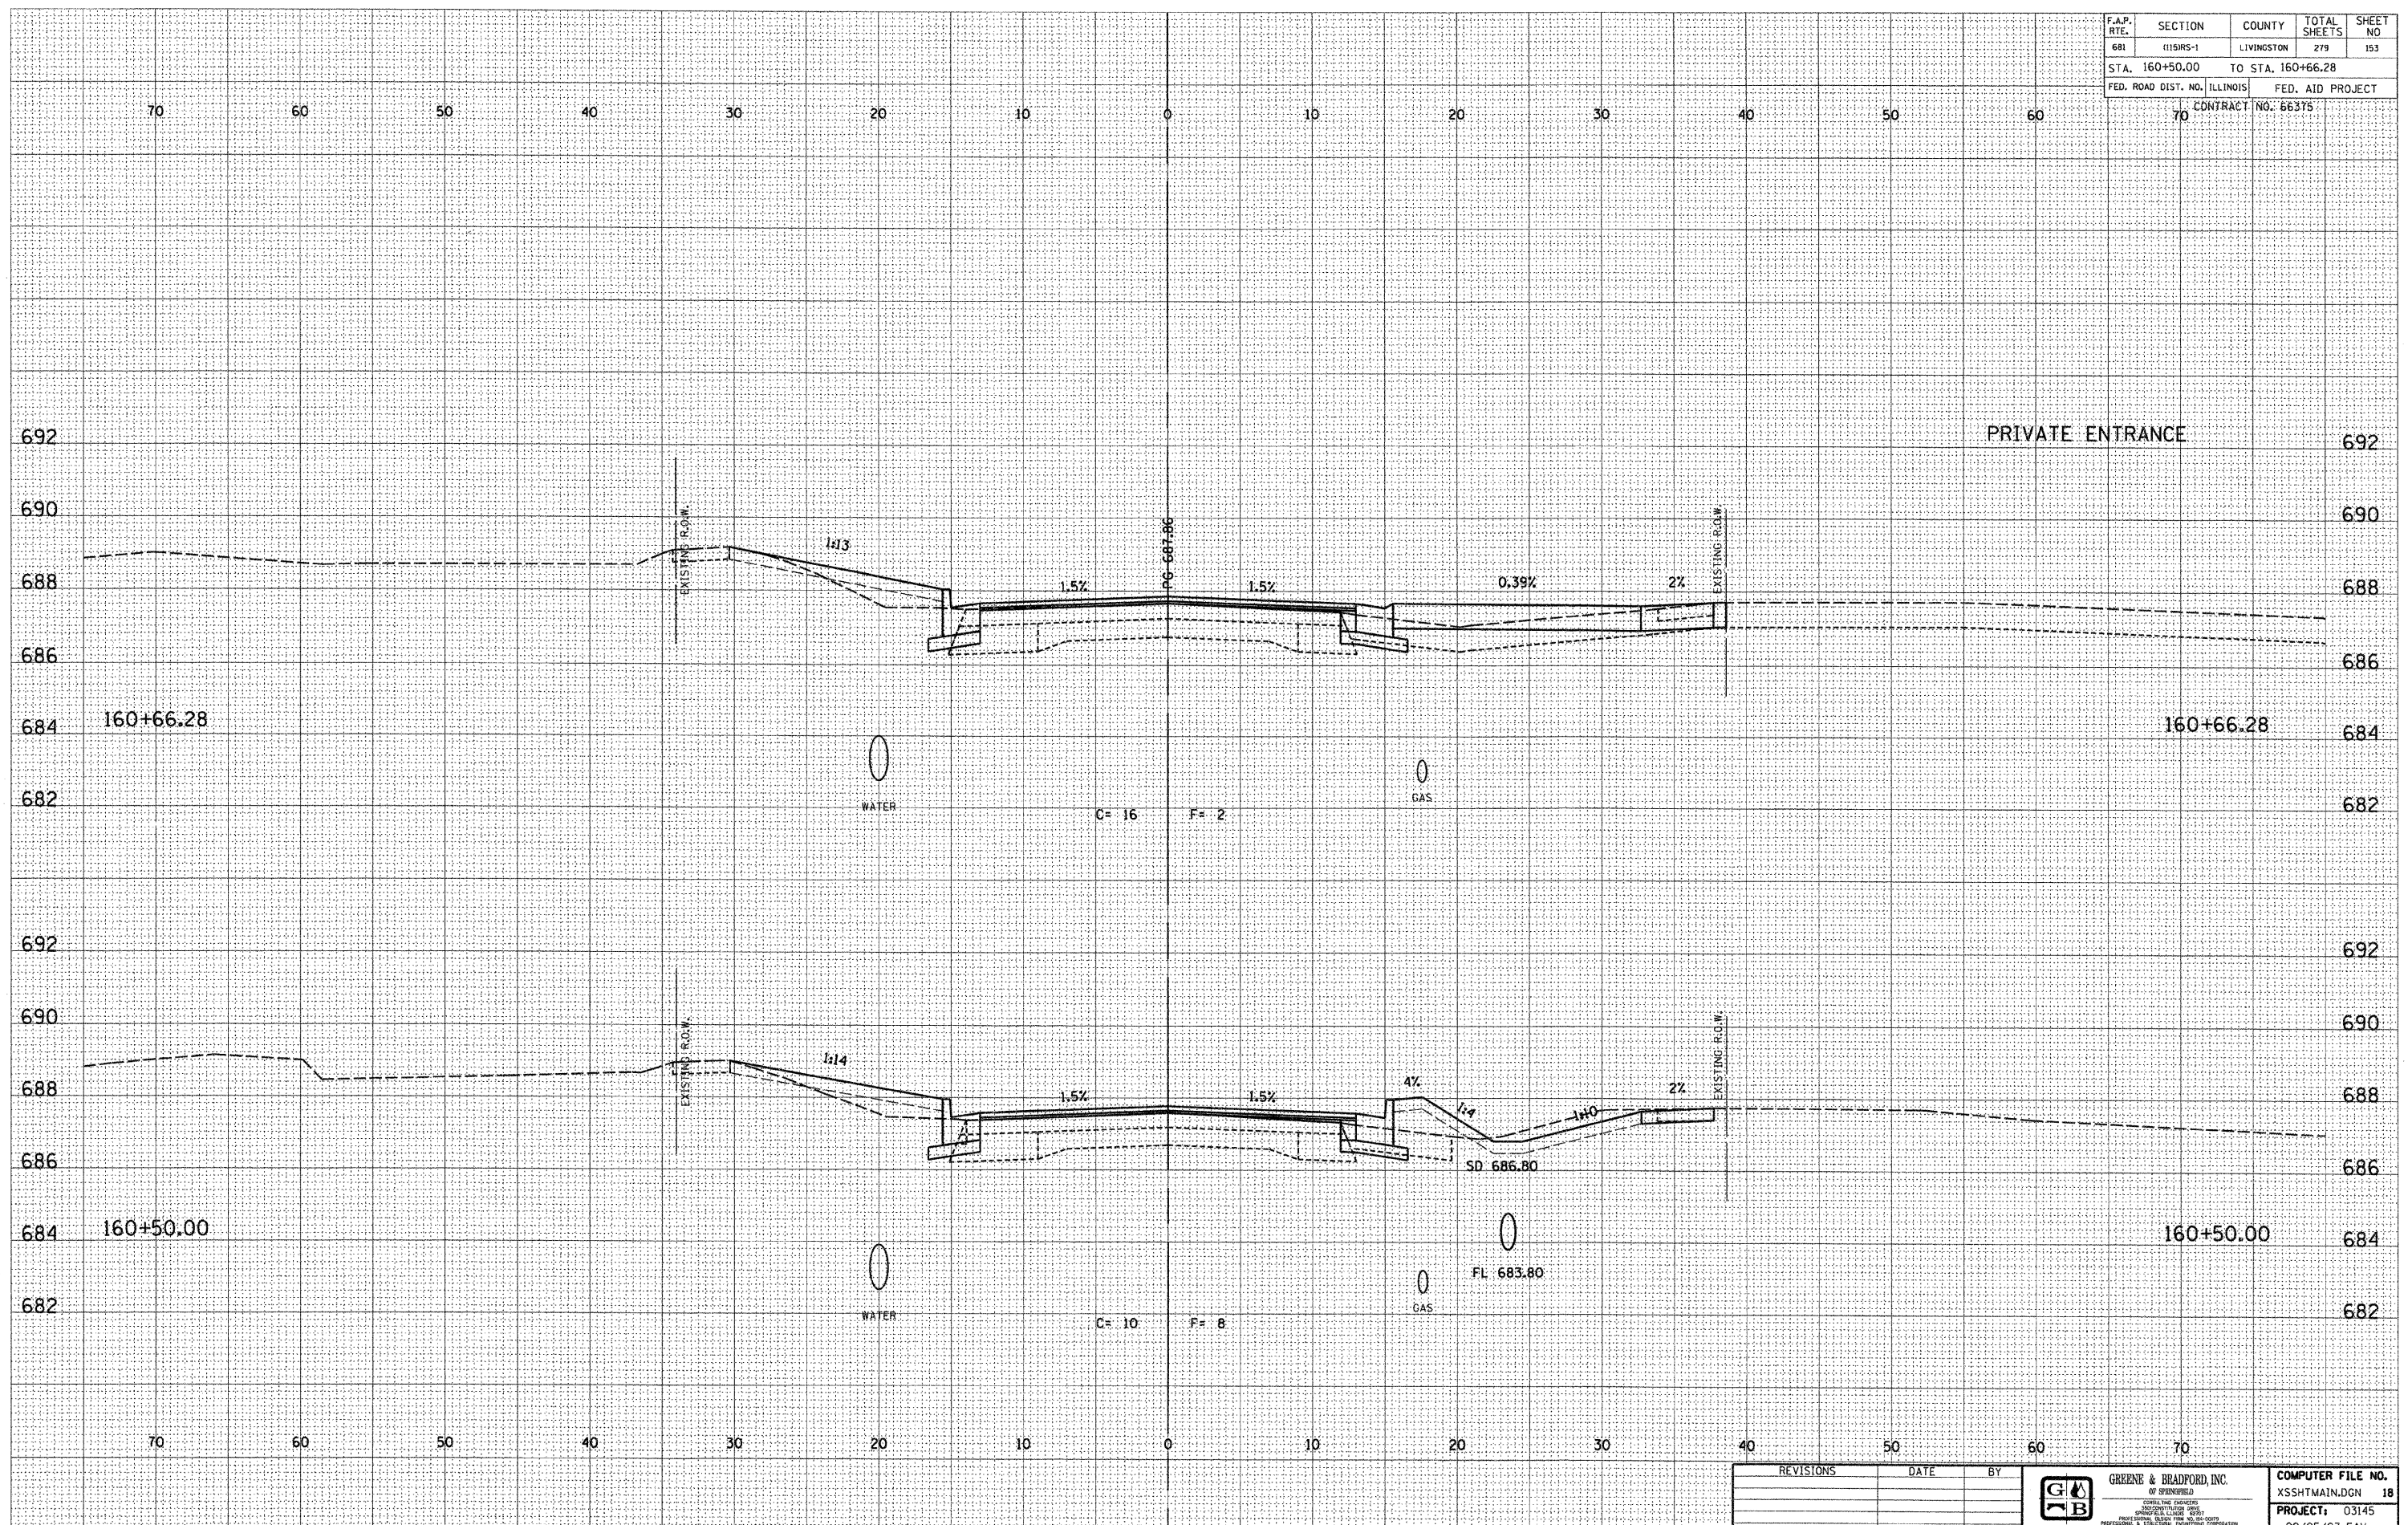

E-XSEC 2:1 06/09/03

REVISIONS	DATE	BY

G&B	GREENE & BRADFORD, INC. OF SPRINGFIELD REGISTERED PROFESSIONAL ENGINEERS PROFESSIONAL ENGINEERING CORPORATION 2075 795-BRD, 2ND FLOOR, SPRINGFIELD, ILL. 62761-1000 TEL: 217-795-8500, FAX: 217-795-8577, E-MAIL: g&b@gbinc.com	COMPUTER FILE NO. XSSHTMAIN.DGN 18 PROJECT: 03145 09/05/07-FAV
----------------	---	---

CROSS SECTIONS - FAP 681 (IL RTE. 116) LIVINGSTON COUNTY
STA. 160+50.00 TO STA. 160+66.28