


F.A.P. RTE.	SECTION	COUNTY	TOTAL SHEETS	SHEET NO
681	115RS-1	LIVINGSTON	279	154
STA. 160+75.00		TO STA. 161+00.00		
FED. ROAD DIST. NO. ILLINOIS		FED. AID PROJECT		
		CONTRACT NO. 66375		

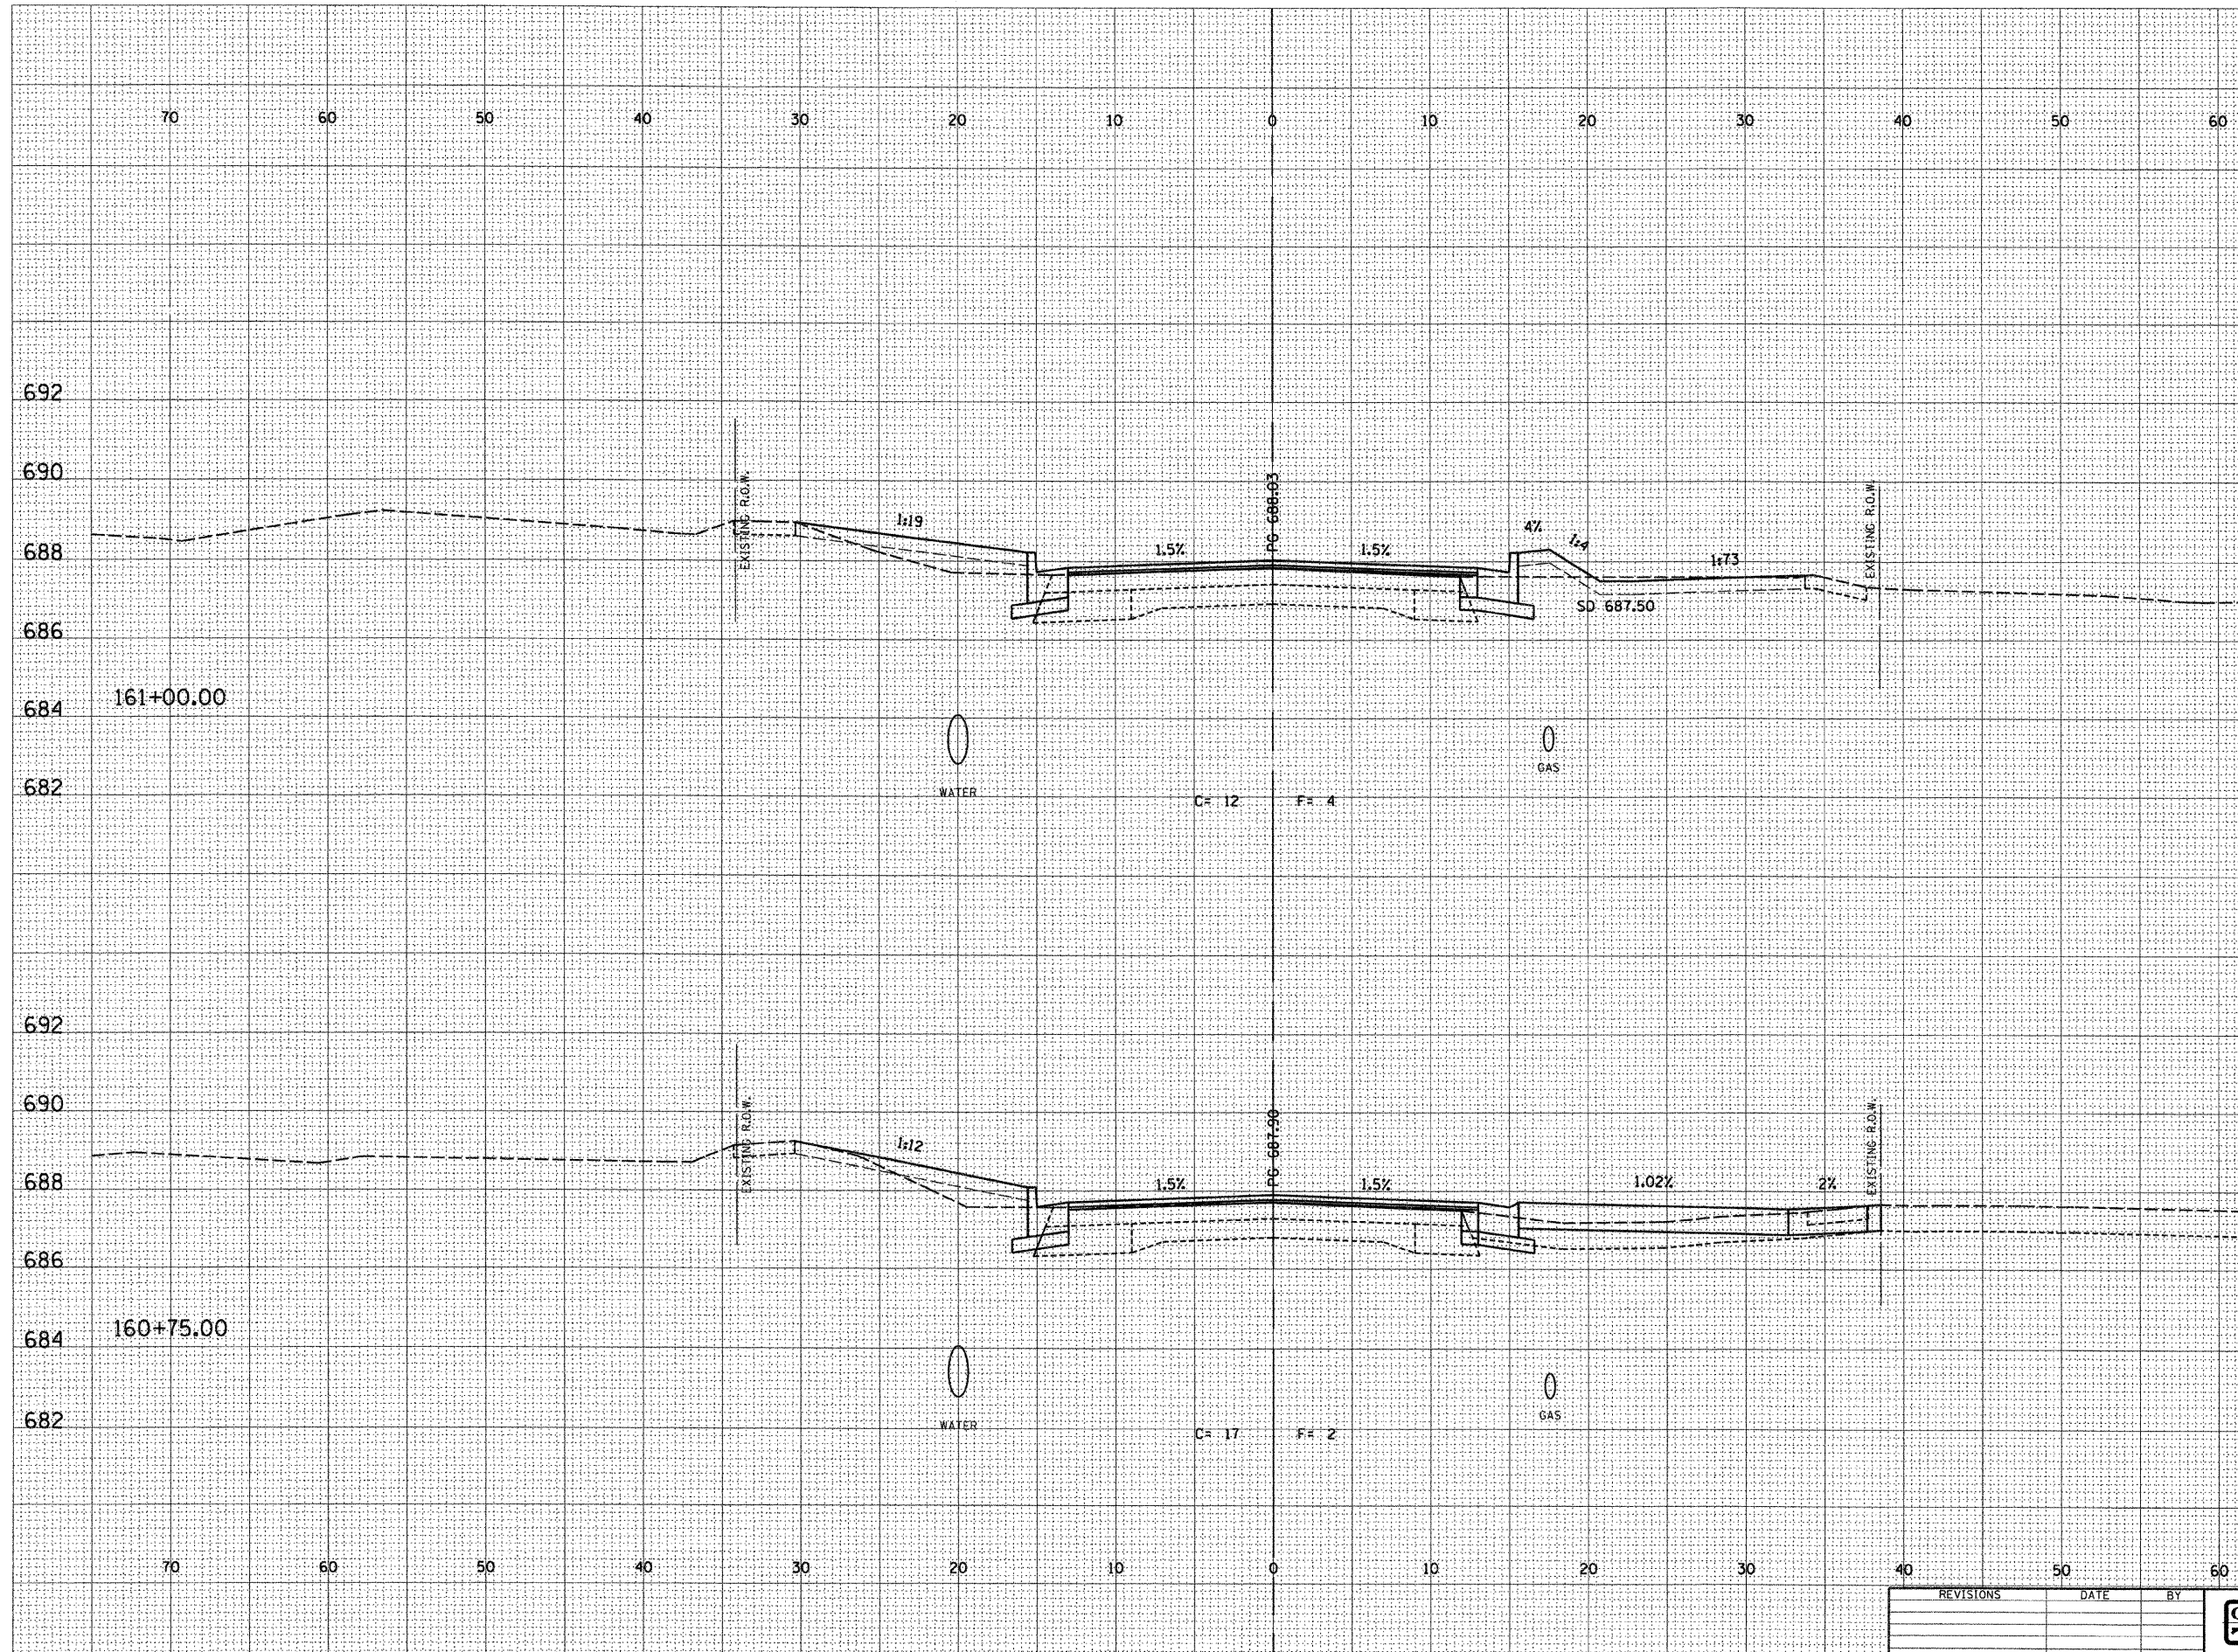

DESIGN		
INT.	DATE	REASON

BY	DATE

PLOTS & CHECKS			
INT.	DATE	NO.	REASON

BY	DATE

CHECKS		
INT.	DATE	REASON

REVISIONS	DATE	BY	 <b>GREENE &amp; BRADFORD, INC.</b> OF BRADFORD <small>CONSULTING ENGINEERS          PROFESSIONAL ENGINEERS          REGISTERED IN THE STATE OF ILLINOIS          OFFICE: 1150 S. ILLINOIS ST., DEERFIELD, ILL. 60015          TEL: 708-854-1200 FAX: 708-854-1201</small>	COMPUTER FILE NO. XSSHTMAIN.DGN 19
				PROJECT: 03145 09/05/07-FAV

E-XSEC 2:1 06/09/03

CROSS SECTIONS - FAP 681 (IL RTE. 116) LIVINGSTON COUNTY  
 STA. 160+75.00 TO STA. 161+00.00