

F.A.P. RTE.	SECTION	COUNTY	TOTAL SHEETS	SHEET NO.
681	015R5-1	LIVINGSTON	279	159
STA. 162+70.00		TO STA. 162+75.00		
FED. ROAD DIST. NO. ILLINOIS		FED. AID PROJECT		
70		CONTRACT NO. 66375		


DESIGN		
INT.	DATE	REASON

DATE	BY

PLOTS & CHECKS			
INT.	DATE	NO.	REASON

DATE	BY

CHECKS		
INT.	DATE	REASON

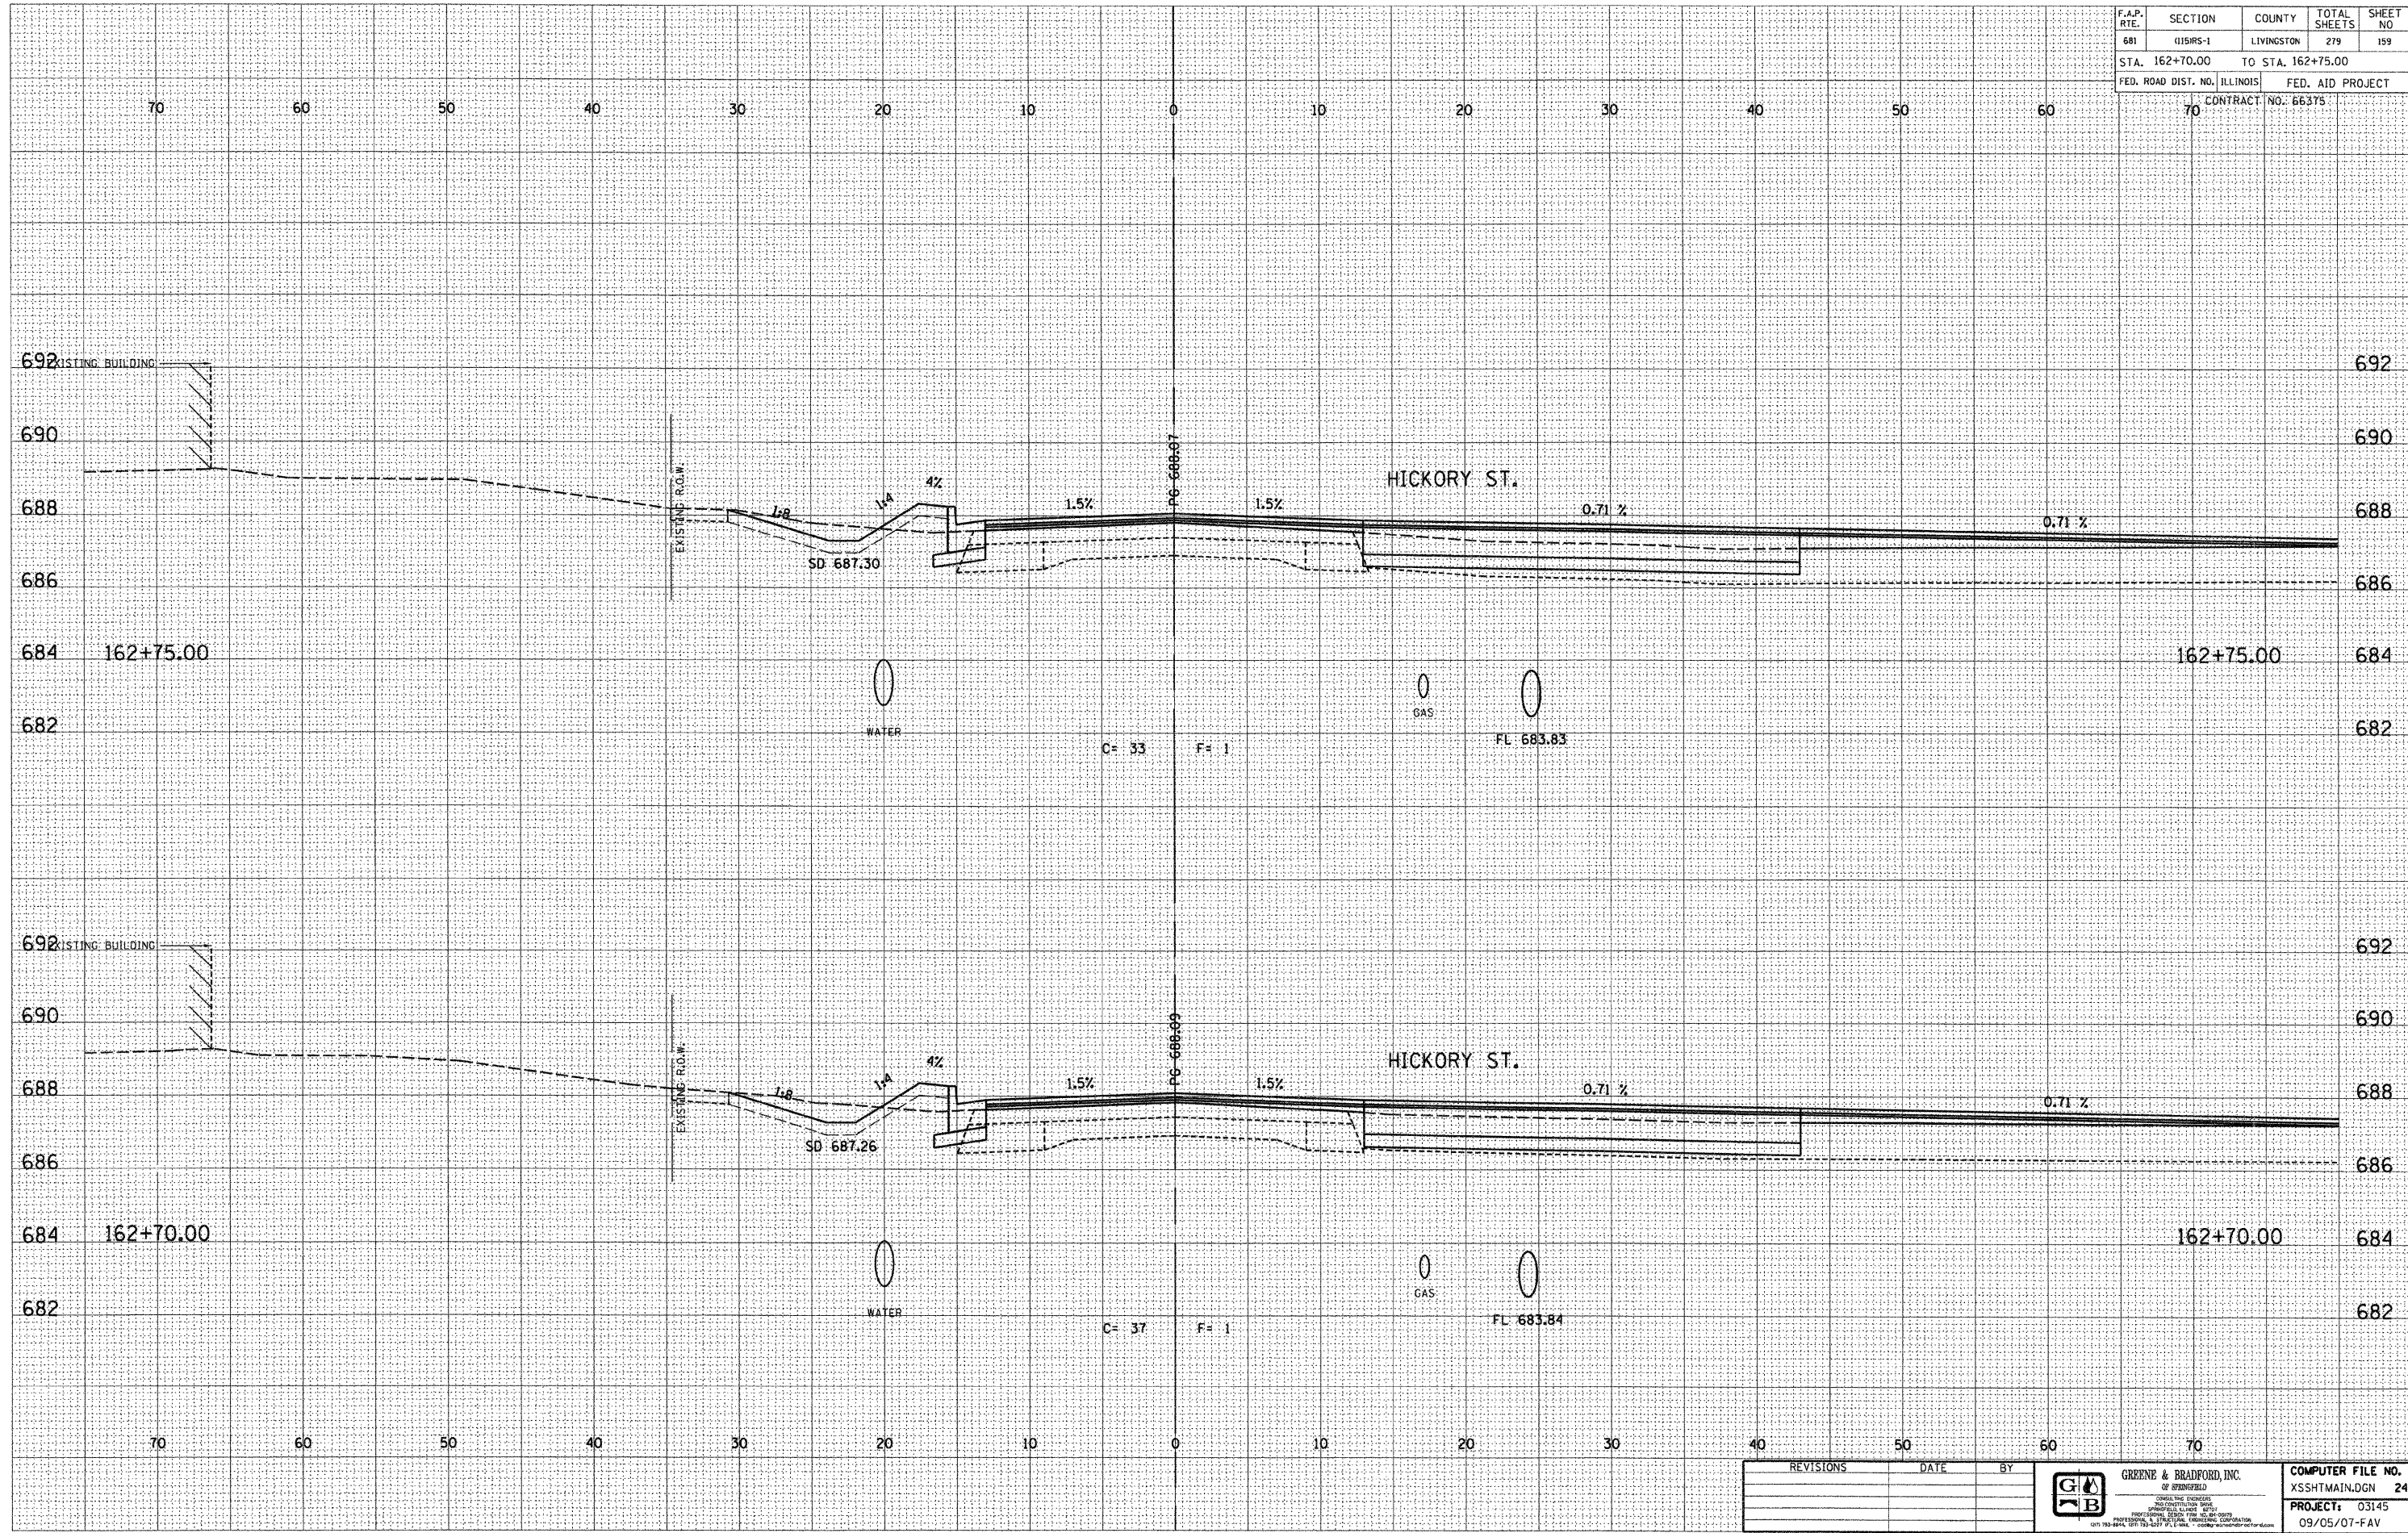

REVISIONS	DATE	BY

**GREENE & BRADFORD, INC.**  
OF SPRINGFIELD

REGISTERED ENGINEERS  
AND PROFESSIONAL SURVEYORS  
SPRINGFIELD, ILLINOIS 62760  
PROFESSIONAL DESIGN FIRM NO. 021-000000  
021-793-8844, 021-793-8277, F.F. 0-1000 • [www.greenebradford.com](http://www.greenebradford.com)

**COMPUTER FILE NO.**  
XSSHTMAIN.DGN 24

**PROJECT:** 03145  
09/05/07-FAV

E-XSEC 2:1 06/09/03

**CROSS SECTIONS - FAP 681 (IL RTE. 116) LIVINGSTON COUNTY  
STA. 162+70.00 TO STA. 162+75.00**