


F.A.P. RTE.	SECTION	COUNTY	TOTAL SHEETS	SHEET NO.
681	015RS-1	LIVINGSTON	279	162
STA. 163+65.00		TO STA. 163+75.00		
FED. ROAD DIST. NO. ILLINOIS		FED. AID PROJECT		
70		CONTRACT NO. 66375		

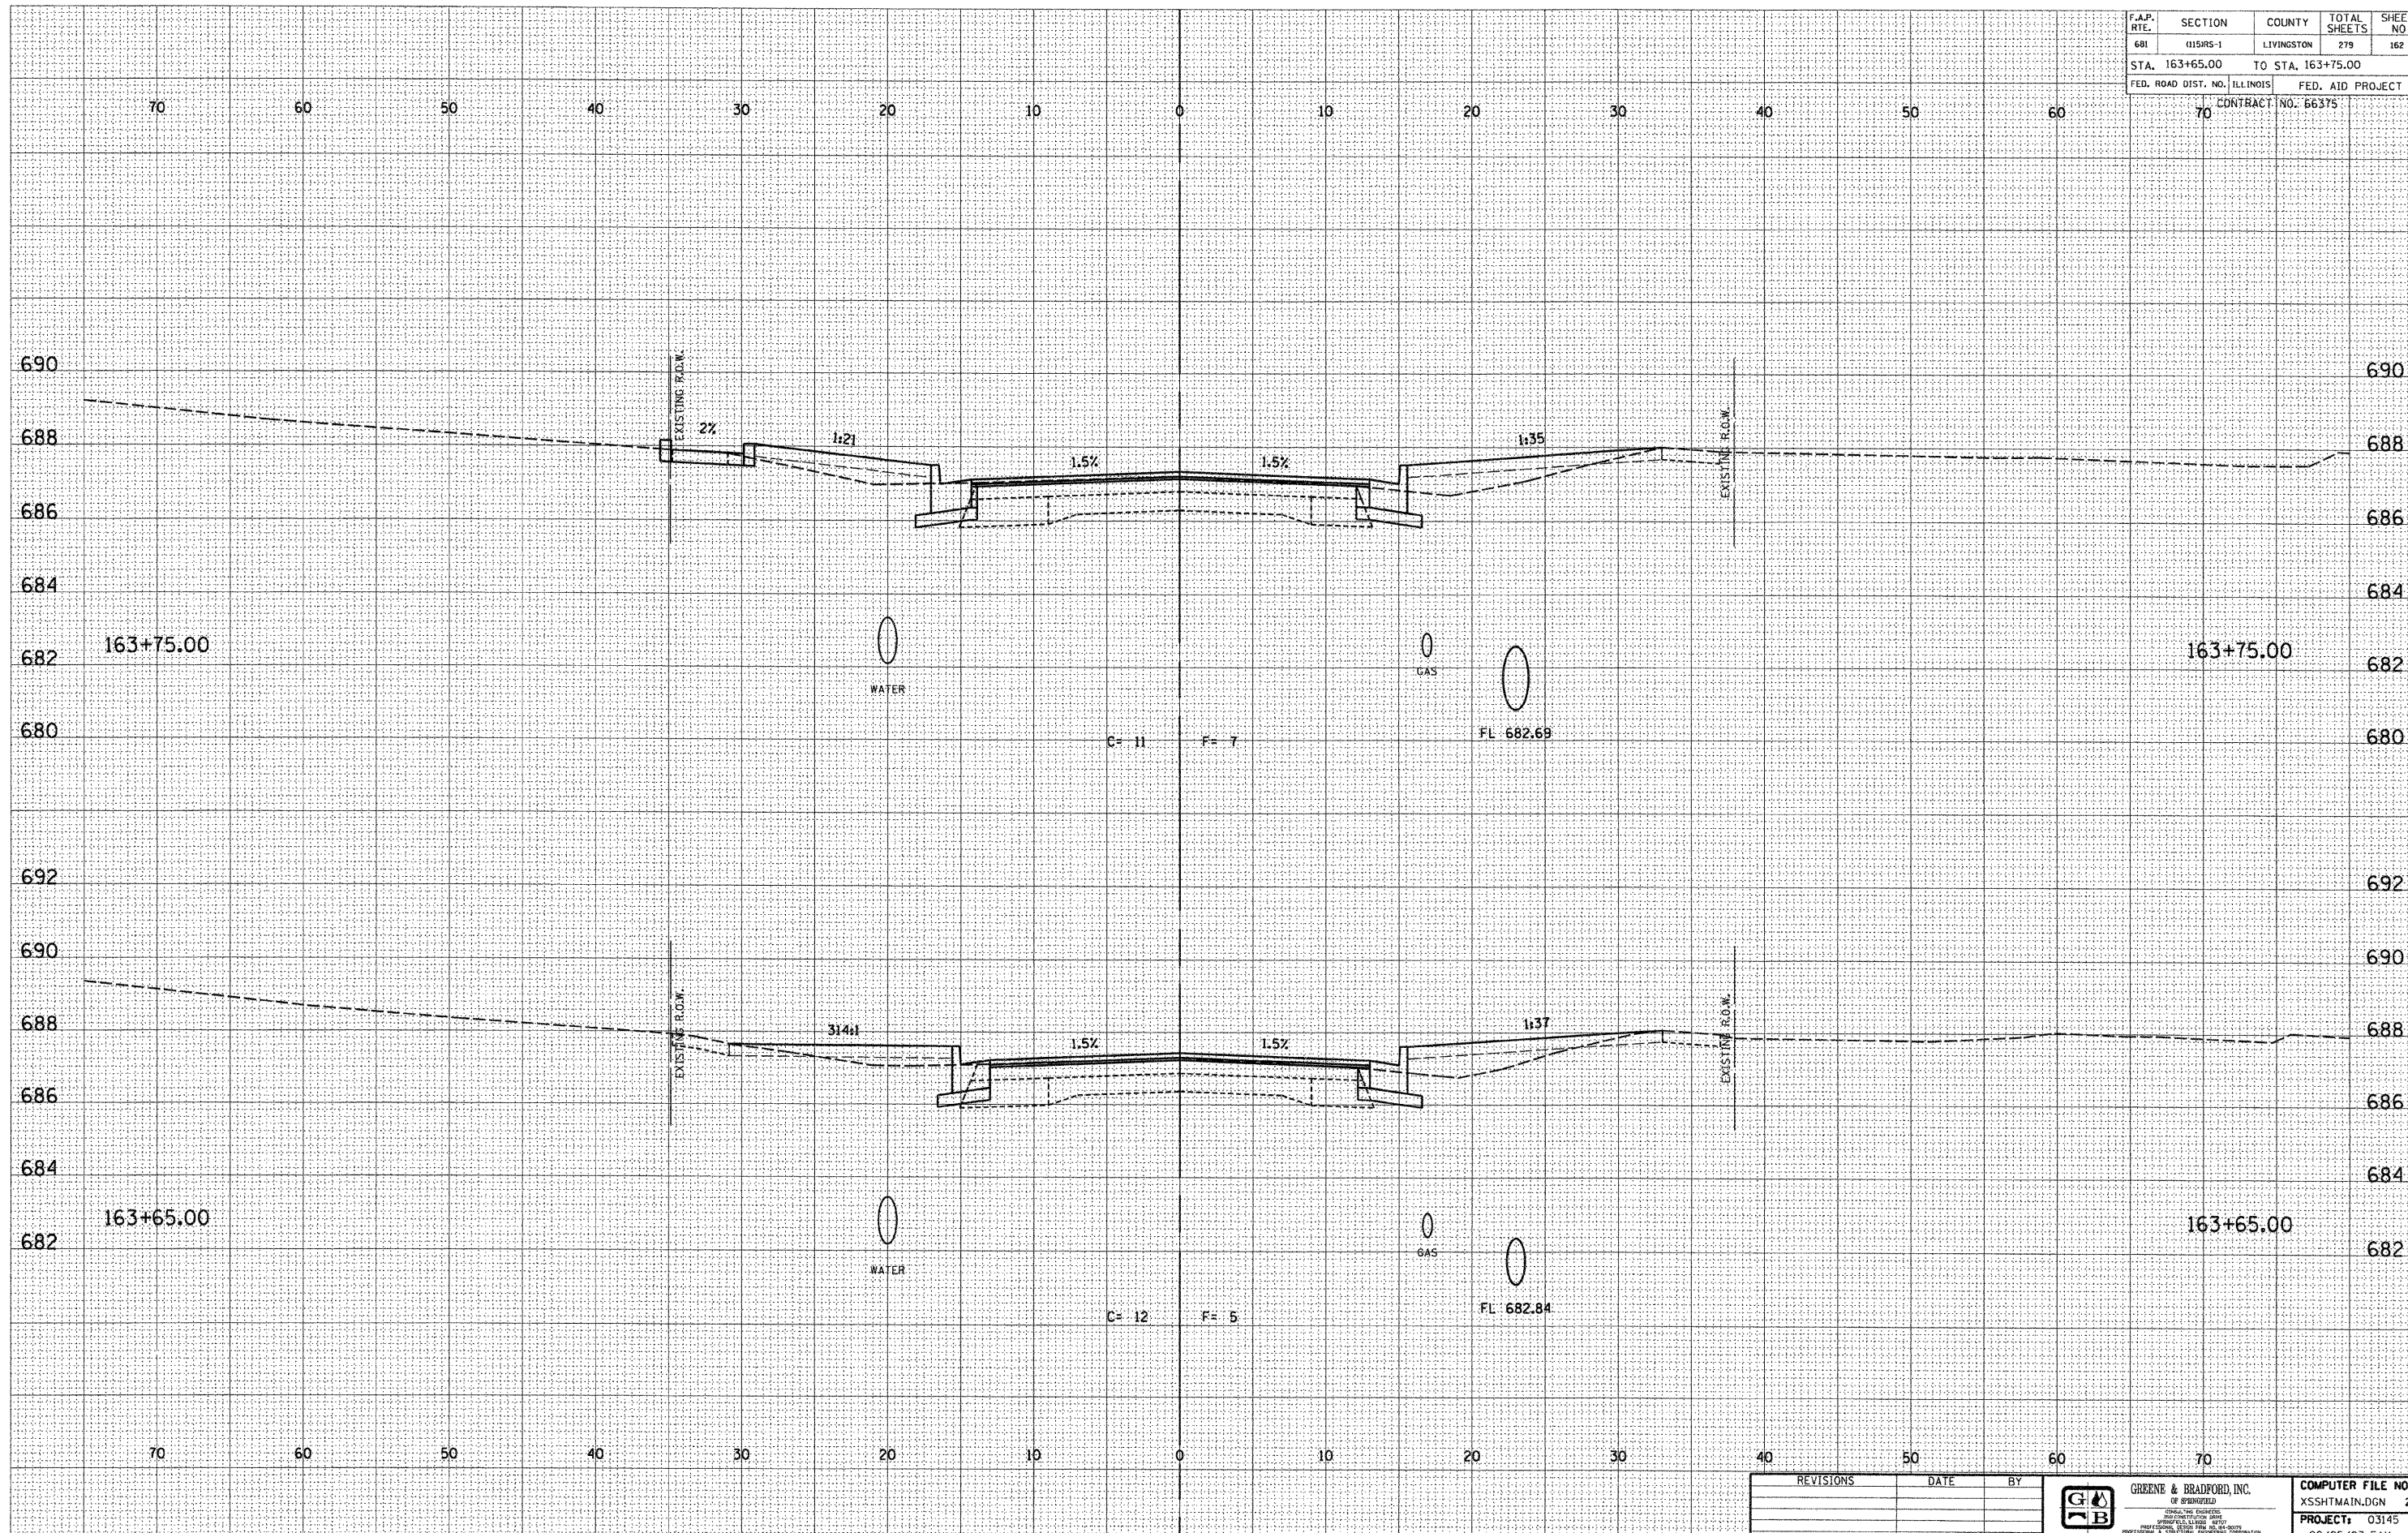

DESIGN		
INT.	DATE	REASON

BY	DATE

PLOTS & CHECKS			
INT.	DATE	NO.	REASON

BY	DATE

CHECKS		
INT.	DATE	REASON

REVISIONS	DATE	BY

GREENE & BRADFORD, INC.
OF SPRINGFIELD
REGISTERED PROFESSIONAL ENGINEERS
AND ARCHITECTS
ILLINOIS LICENSE NO. 021-001557
09/05/07-FAV

COMPUTER FILE NO.	27
PROJECT:	03145
	09/05/07-FAV