


F.A.P. RTE.	SECTION	COUNTY	TOTAL SHEETS	SHEET NO.
681	0158RS-1	LIVINGSTON	279	164
STA. 164+00.00		TO STA. 164+25.00		
FED. ROAD DIST. NO. ILLINOIS		FED. AID PROJECT		
		CONTRACT NO. 56375		

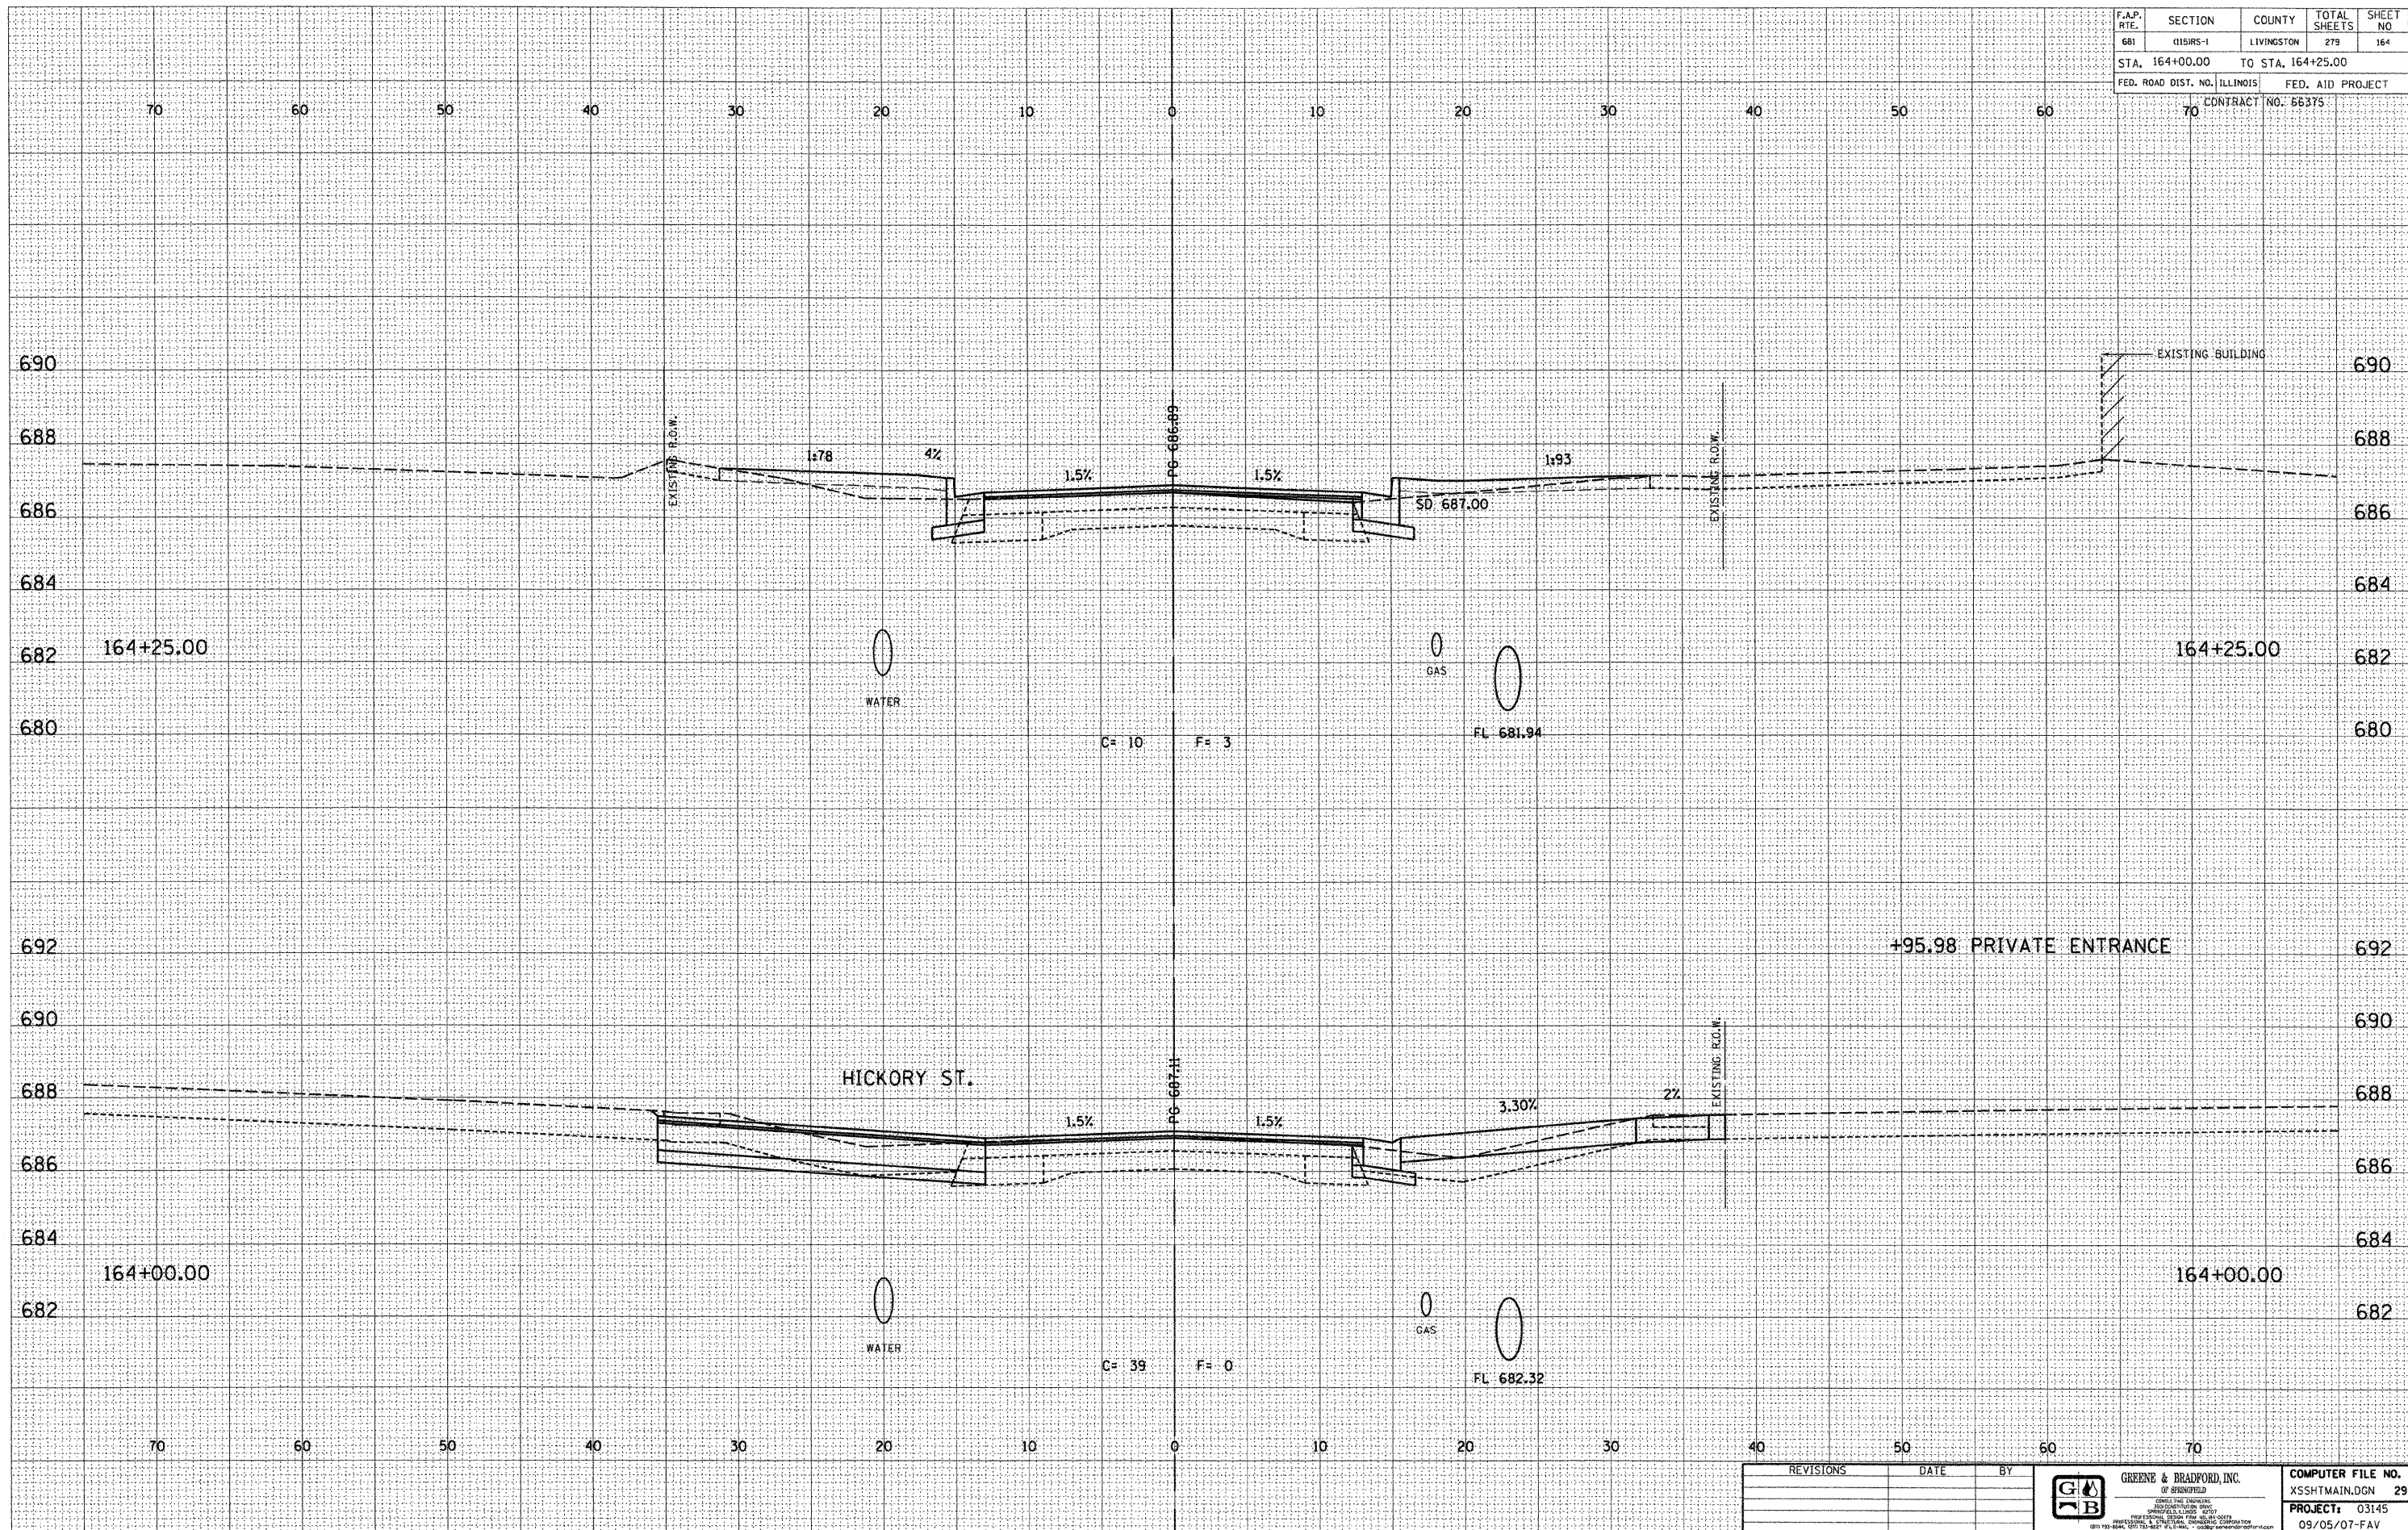

DESIGN		
INT.	DATE	REASON

DATE	BY	REASON

PLOTS & CHECKS		
INT.	DATE	REASON

DATE	BY	REASON

CHECKS		
INT.	DATE	REASON

REVISIONS	DATE	BY

GREENE & BRADFORD, INC.
 OF SPRINGFIELD
 CIVIL ENGINEERS
 1000 N. UNIVERSITY AVENUE
 SPRINGFIELD, ILLINOIS 62761
 (618) 266-8888, (618) 266-7777, FAX (618) 266-8888

COMPUTER FILE NO.	XSSHTMAIN.DGN	29
PROJECT:	03145	
	09/05/07-FAV	

E-XSEC 2:1 06/09/03

CROSS SECTIONS - FAP 681 (IL RTE. 116) LIVINGSTON COUNTY
 STA. 164+00.00 TO STA. 164+25.00