


F.A.P. RTE.	SECTION	COUNTY	TOTAL SHEETS	SHEET NO.
681	115RS-1	LIVINGSTON	279	172
STA. 166+75.00		TO STA. 167+00.00		
FED. ROAD DIST. NO. ILLINOIS			FED. AID PROJECT	
70			CONTRACT NO. 66375	

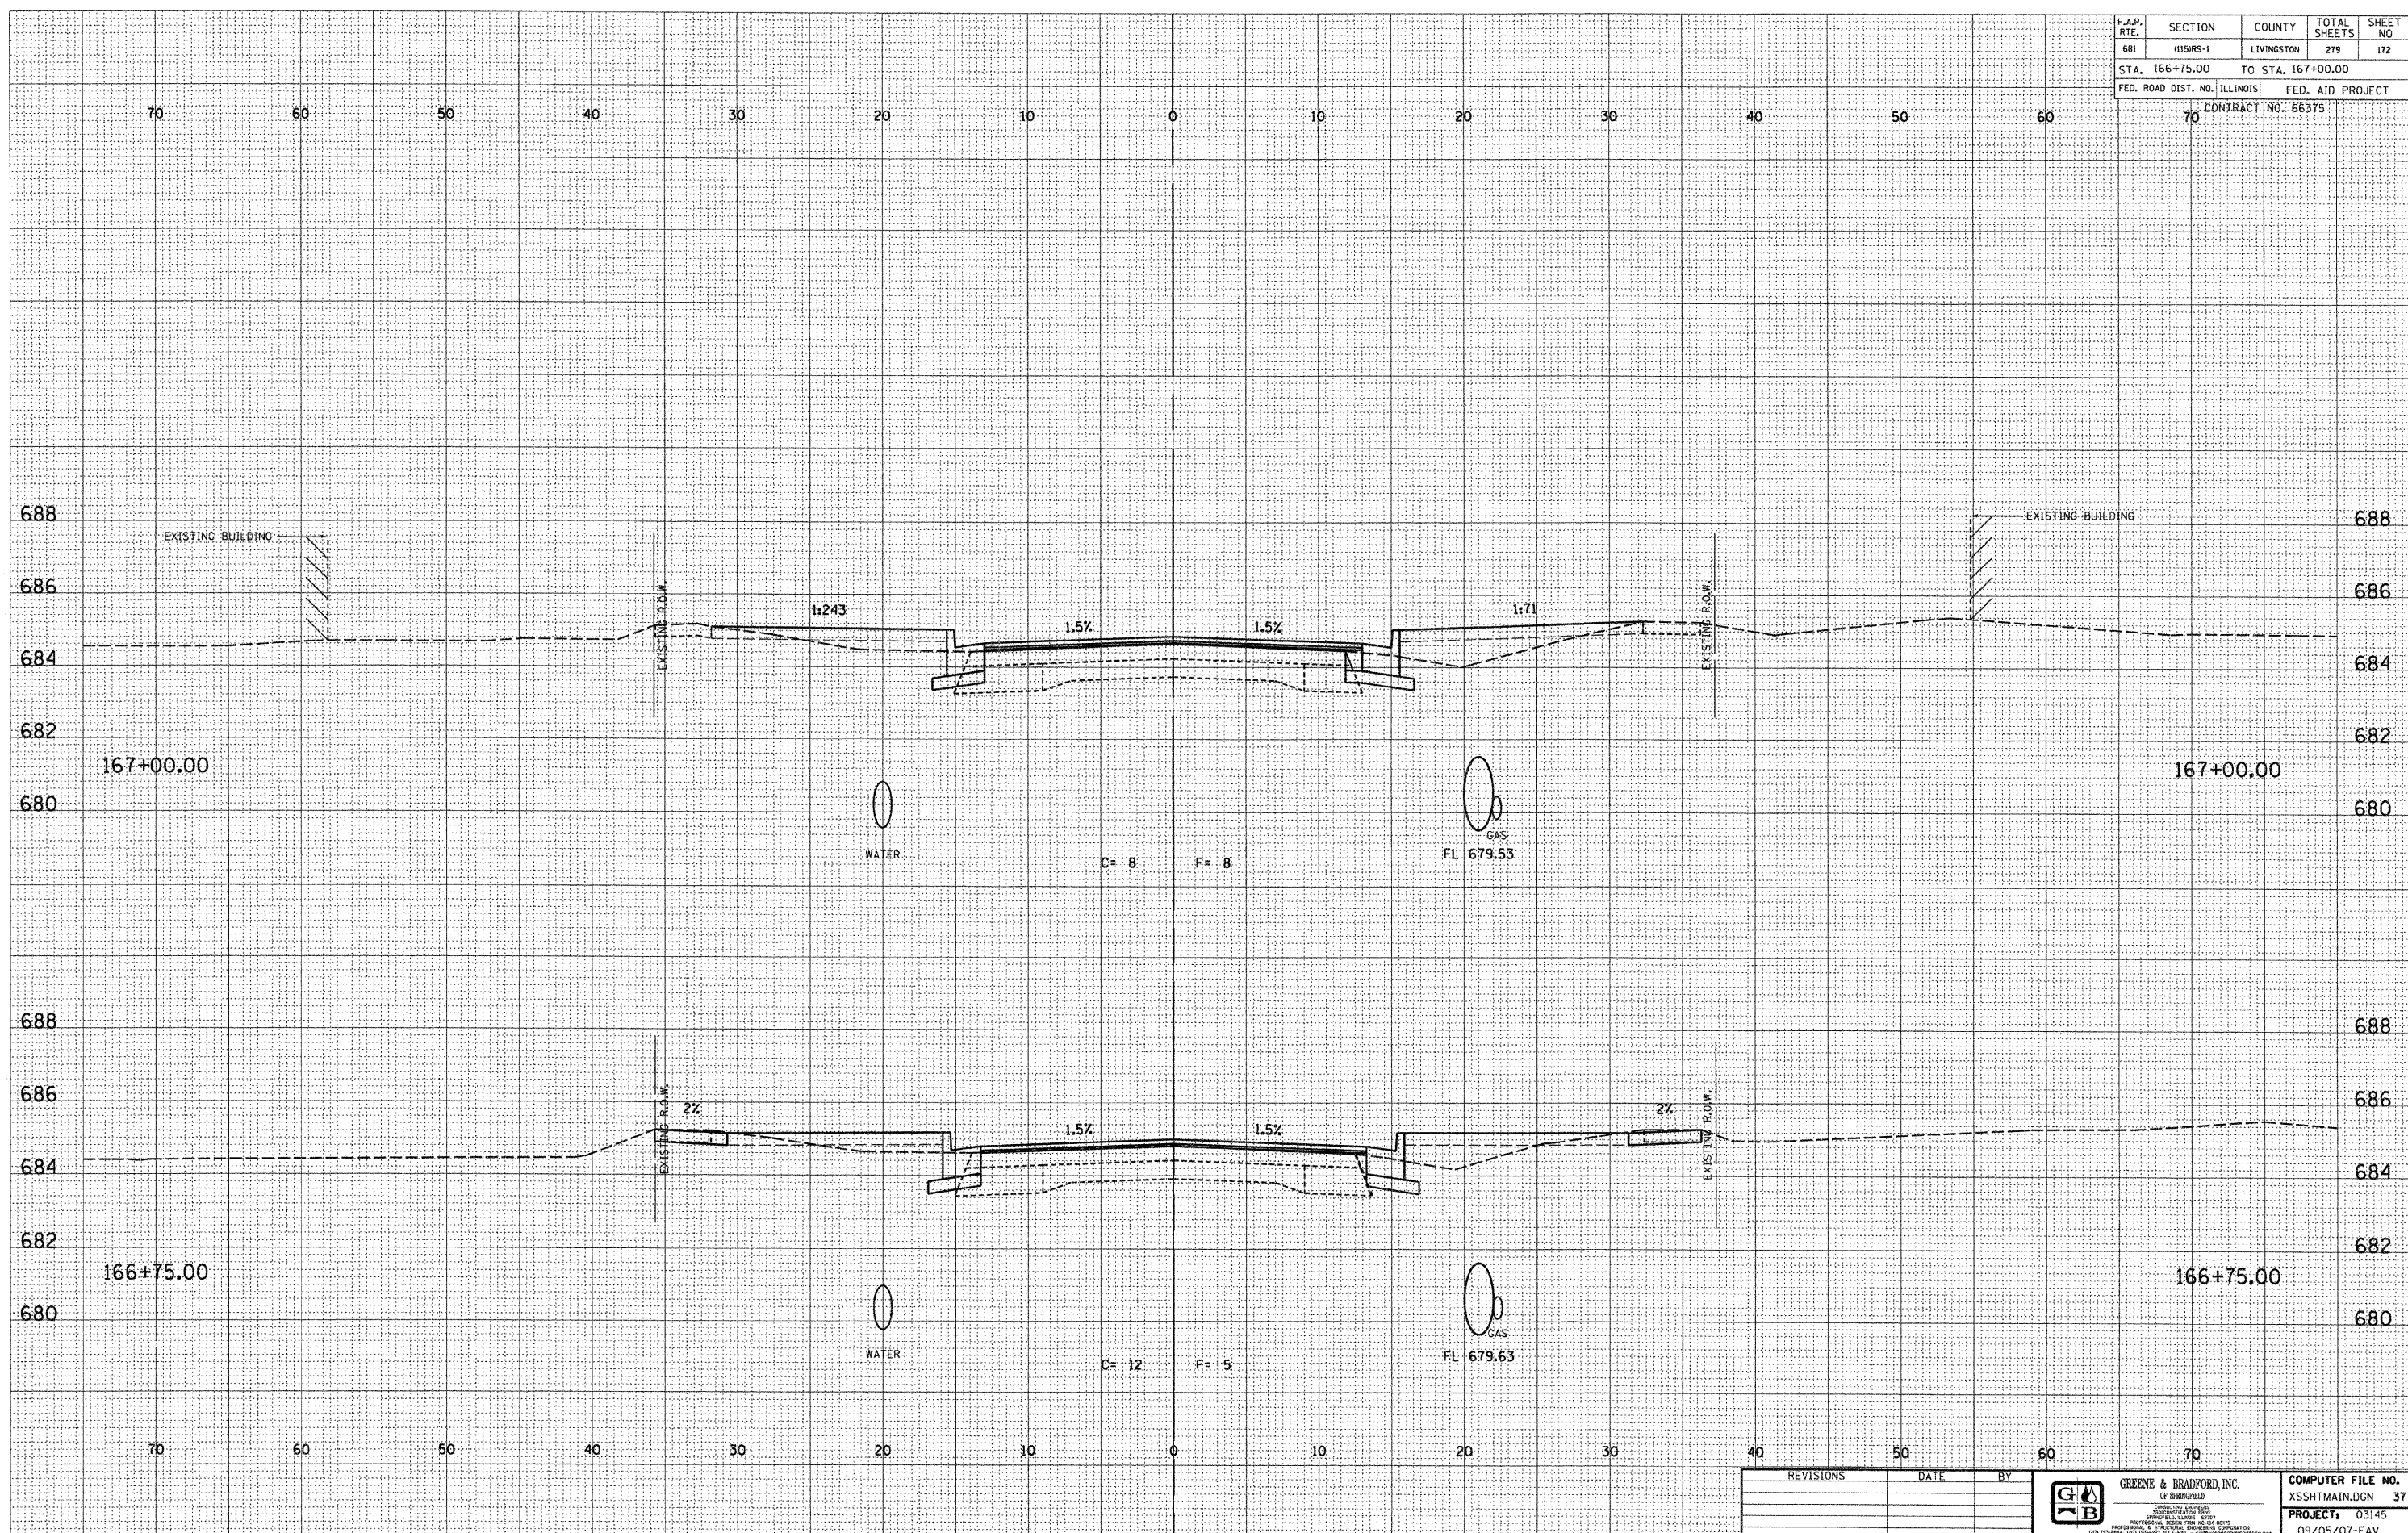

DESIGN		
INT.	DATE	REASON

BY	DATE

PLOTS & CHECKS			
INT.	DATE	NO.	REASON

BY	DATE

CHECKS		
INT.	DATE	REASON

REVISIONS	DATE	BY


GREENE & BRADFORD, INC.
 OF SPRINGFIELD
 CIVIL ENGINEERS
 1100 SOUTH MAIN STREET
 SPRINGFIELD, ILLINOIS 62761
 PHONE (217) 223-1111 FAX (217) 223-1112
 WWW.GRENE-AND-BRADFORD.COM

COMPUTER FILE NO.	XSSHTMAIN.DGN	37
PROJECT	03145	
	09/05/07-FAV	

E-XSEC 2:1 06/09/03

CROSS SECTIONS - FAP 681 (IL RTE. 116) LIVINGSTON COUNTY
 STA. 166+75.00 TO STA. 167+00.00