


F.A.P. RTE.	SECTION	COUNTY	TOTAL SHEETS	SHEET NO.
681	015WS-1	LIVINGSTON	279	190
STA. 172+50.96		TO STA. 172+60.89		
FED. ROAD DIST. NO. ILLINOIS		FED. AID PROJECT		
70		CONTRACT NO. 66375		

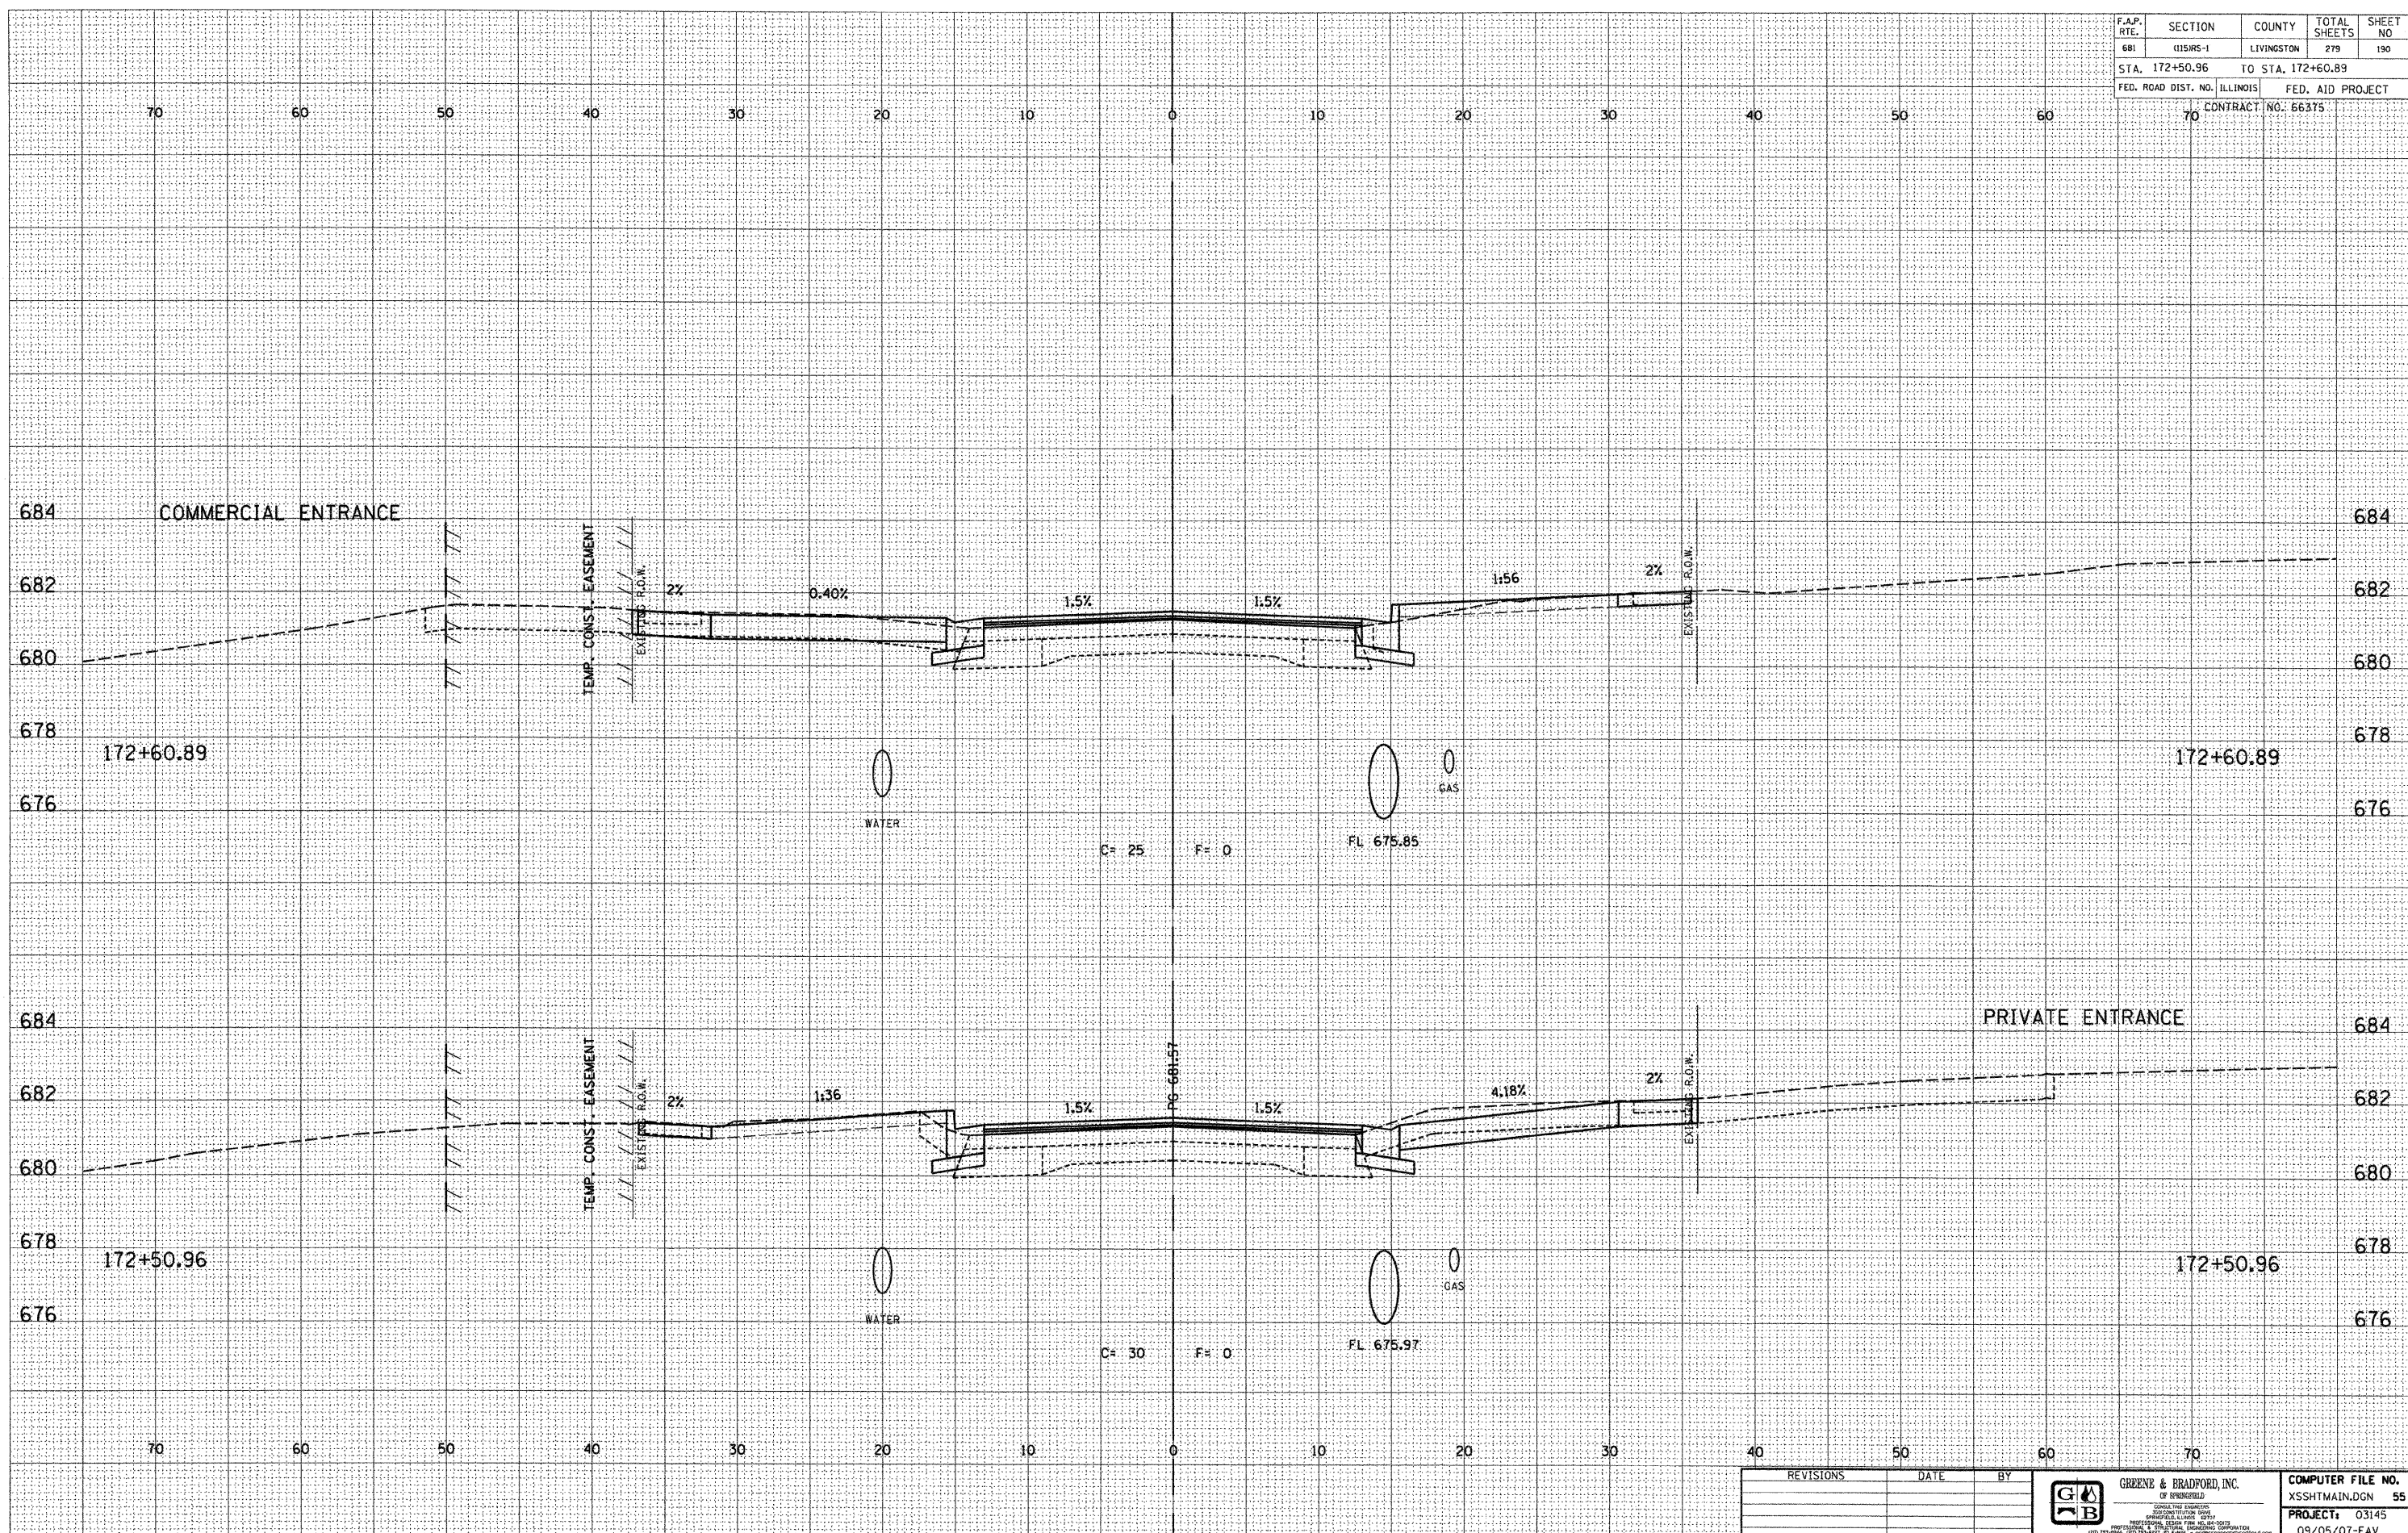

DESIGN		
INT.	DATE	REASON

BY	DATE

PLOTS & CHECKS			
INT.	DATE	NO.	REASON

BY	DATE

CHECKS		
INT.	DATE	REASON

REVISIONS	DATE	BY

**GREENE & BRADFORD, INC.**  
 OF SPRINGFIELD  
 CIVIL ENGINEERS  
 1000 N. WASHINGTON ST.  
 SPRINGFIELD, ILLINOIS 62761  
 PHONE: (217) 223-1111 FAX: (217) 223-1112

**COMPUTER FILE NO.**  
 XSSTMAIN.DGN 55  
**PROJECT:** 03145  
 09/05/07-FAV

E-XSEC 2:1 06/09/03