


F.A.P. RTE.	SECTION	COUNTY	TOTAL SHEETS	SHEET NO
681	015R5-1	LIVINGSTON	279	192
STA. 173+25.00		TO STA. 173+42.93		
FED. ROAD DIST. NO. ILLINOIS			FED. AID PROJECT	
			CONTRACT NO. 66375	

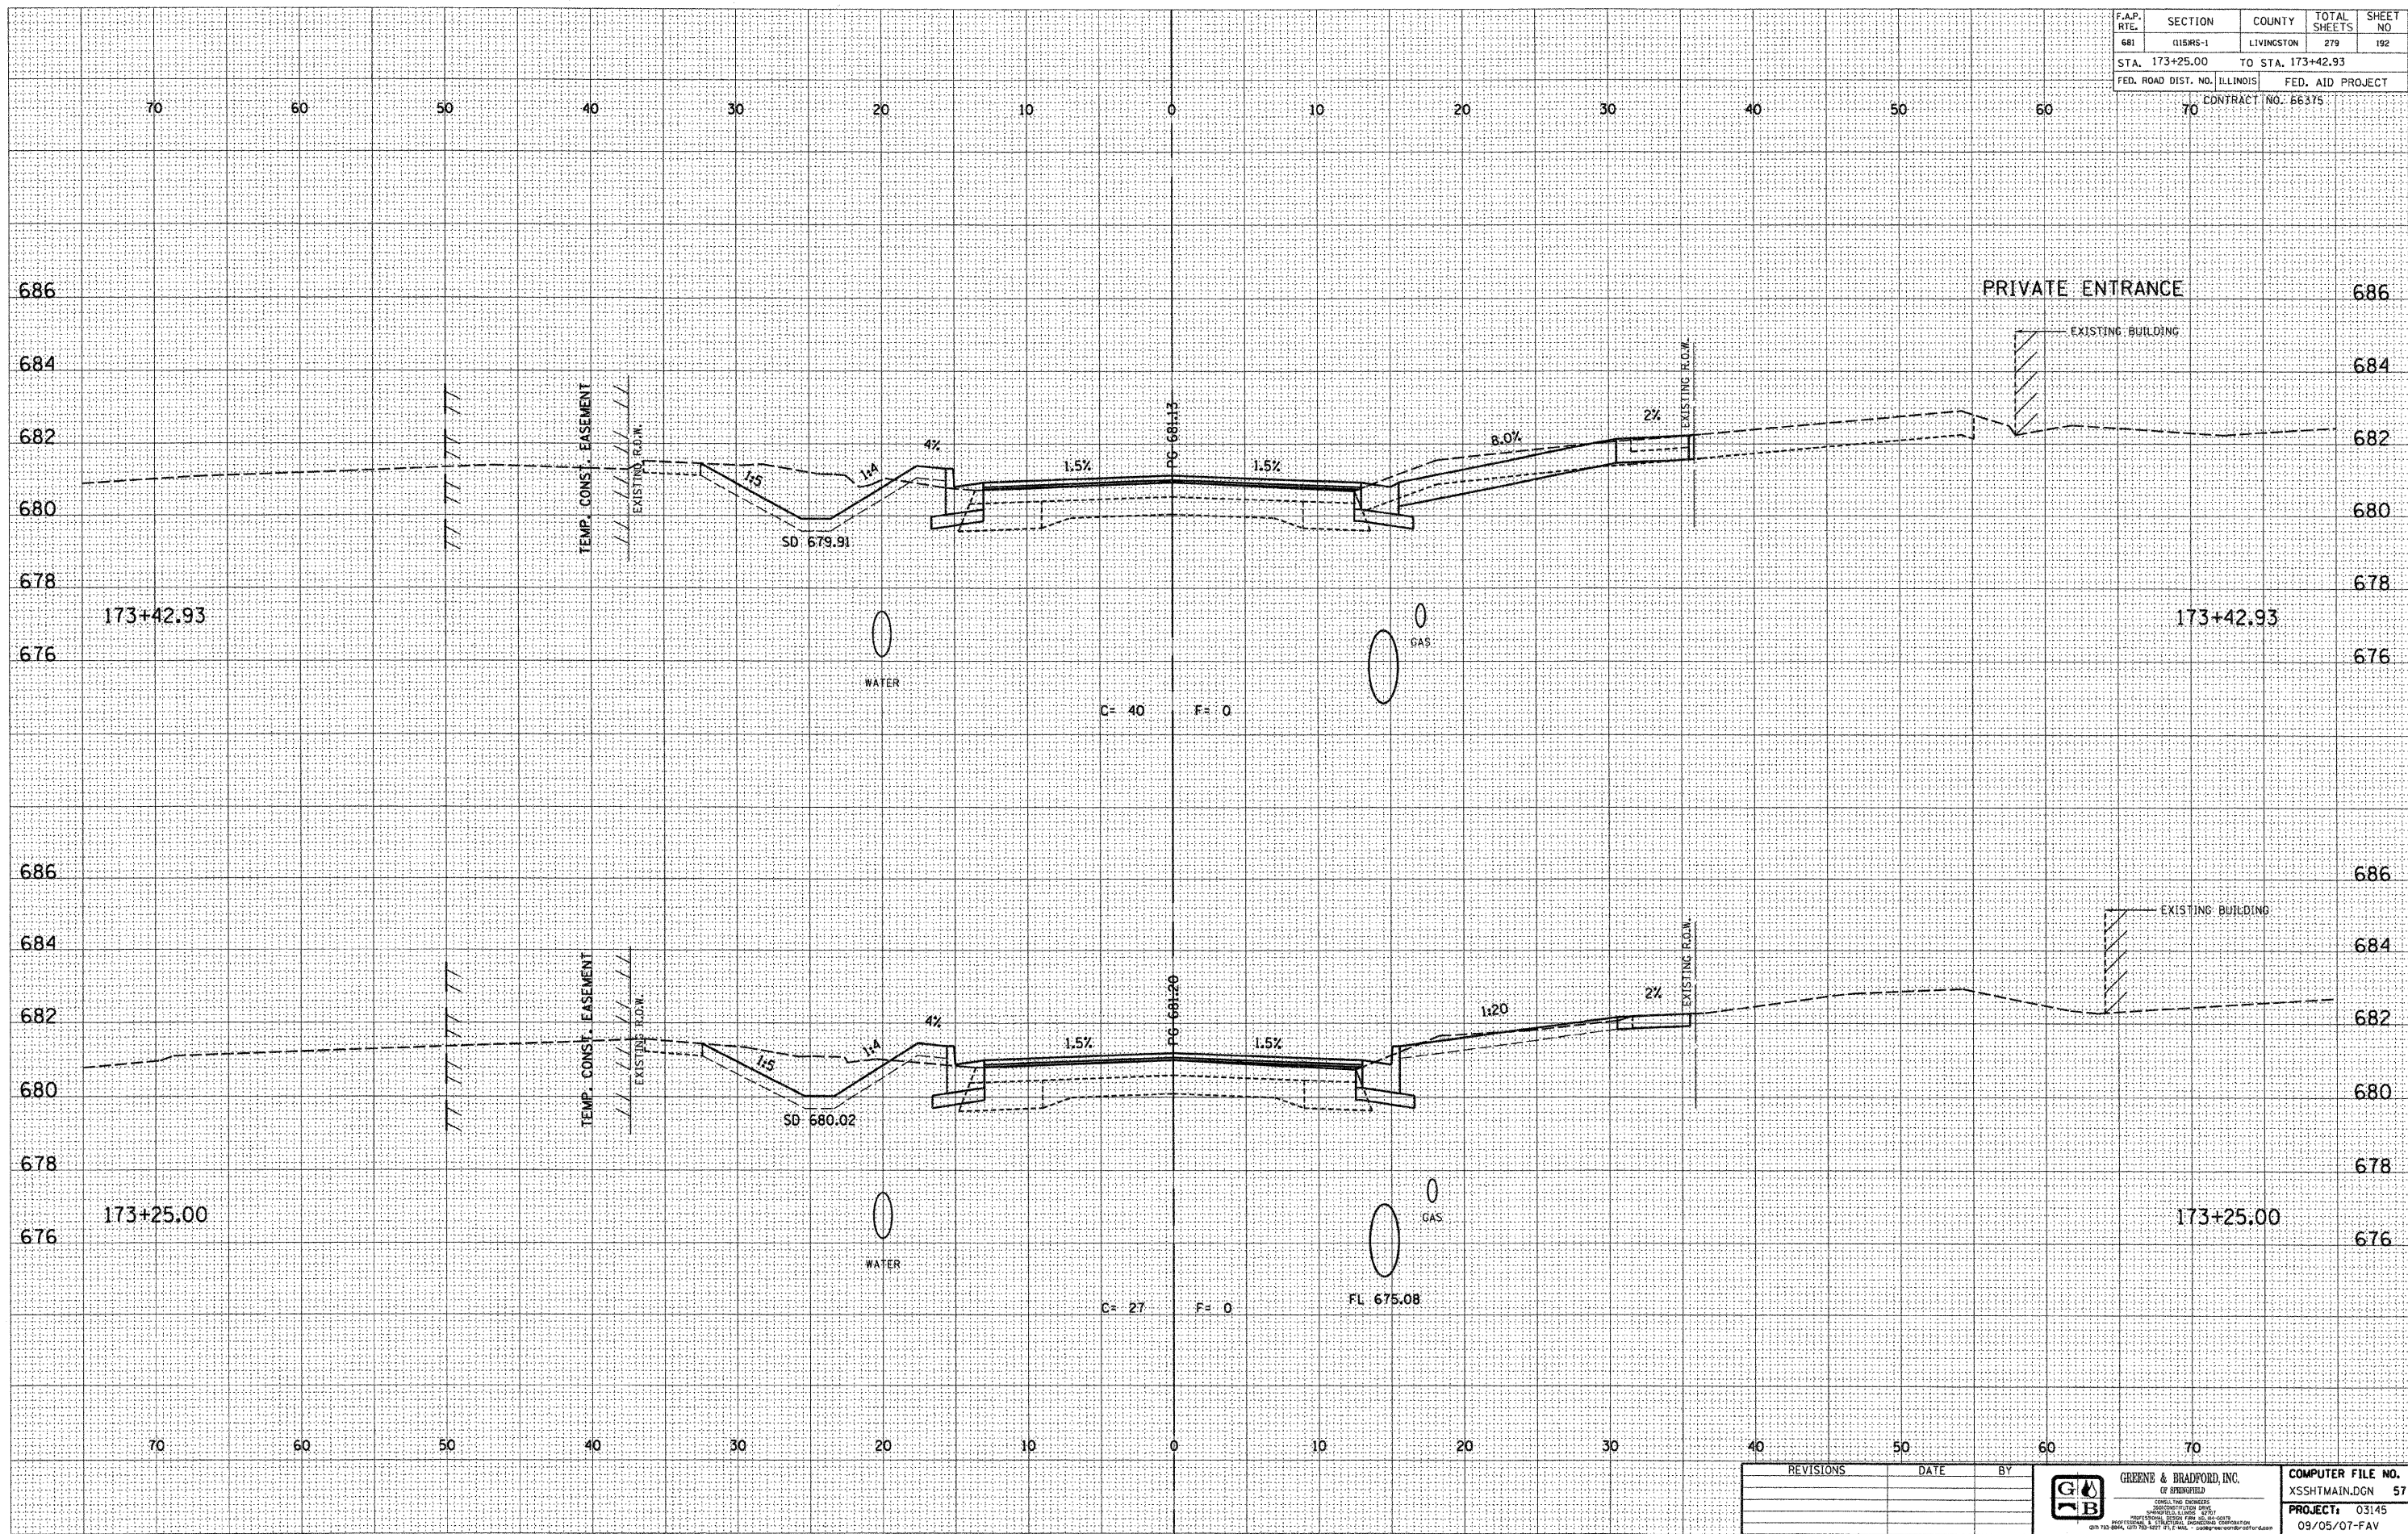

DESIGN		
INT.	DATE	REASON

BY	DATE

PLOTS & CHECKS			
INT.	DATE	NO.	REASON

BY	DATE

CHECKS		
INT.	DATE	REASON

REVISIONS	DATE	BY


GREENE & BRADFORD, INC.
 OF SPRINGFIELD
 CIVIL ENGINEERS
 REGISTERED PROFESSIONAL ENGINEERS
 STATE OF ILLINOIS
 LICENSE NO. 001-001-001-001
 CONTRACT NO. 66375

COMPUTER FILE NO.	XSSHTMAIN.DGN	57
PROJECT:	03145	
	09/05/07-FAV	

E-XSEC 2:1 06/09/03

CROSS SECTIONS - FAP 681 (IL RTE. 116) LIVINGSTON COUNTY
 STA. 173+25.00 TO STA. 173+42.93