


F.A.P. RTE.	SECTION	COUNTY	TOTAL SHEETS	SHEET NO.
681	015RS-1	LIVINGSTON	279	194
STA. 173+75.00		TO STA. 174+00.00		
FED. ROAD DIST. NO. ILLINOIS			FED. AID PROJECT	
			CONTRACT NO. 66375	

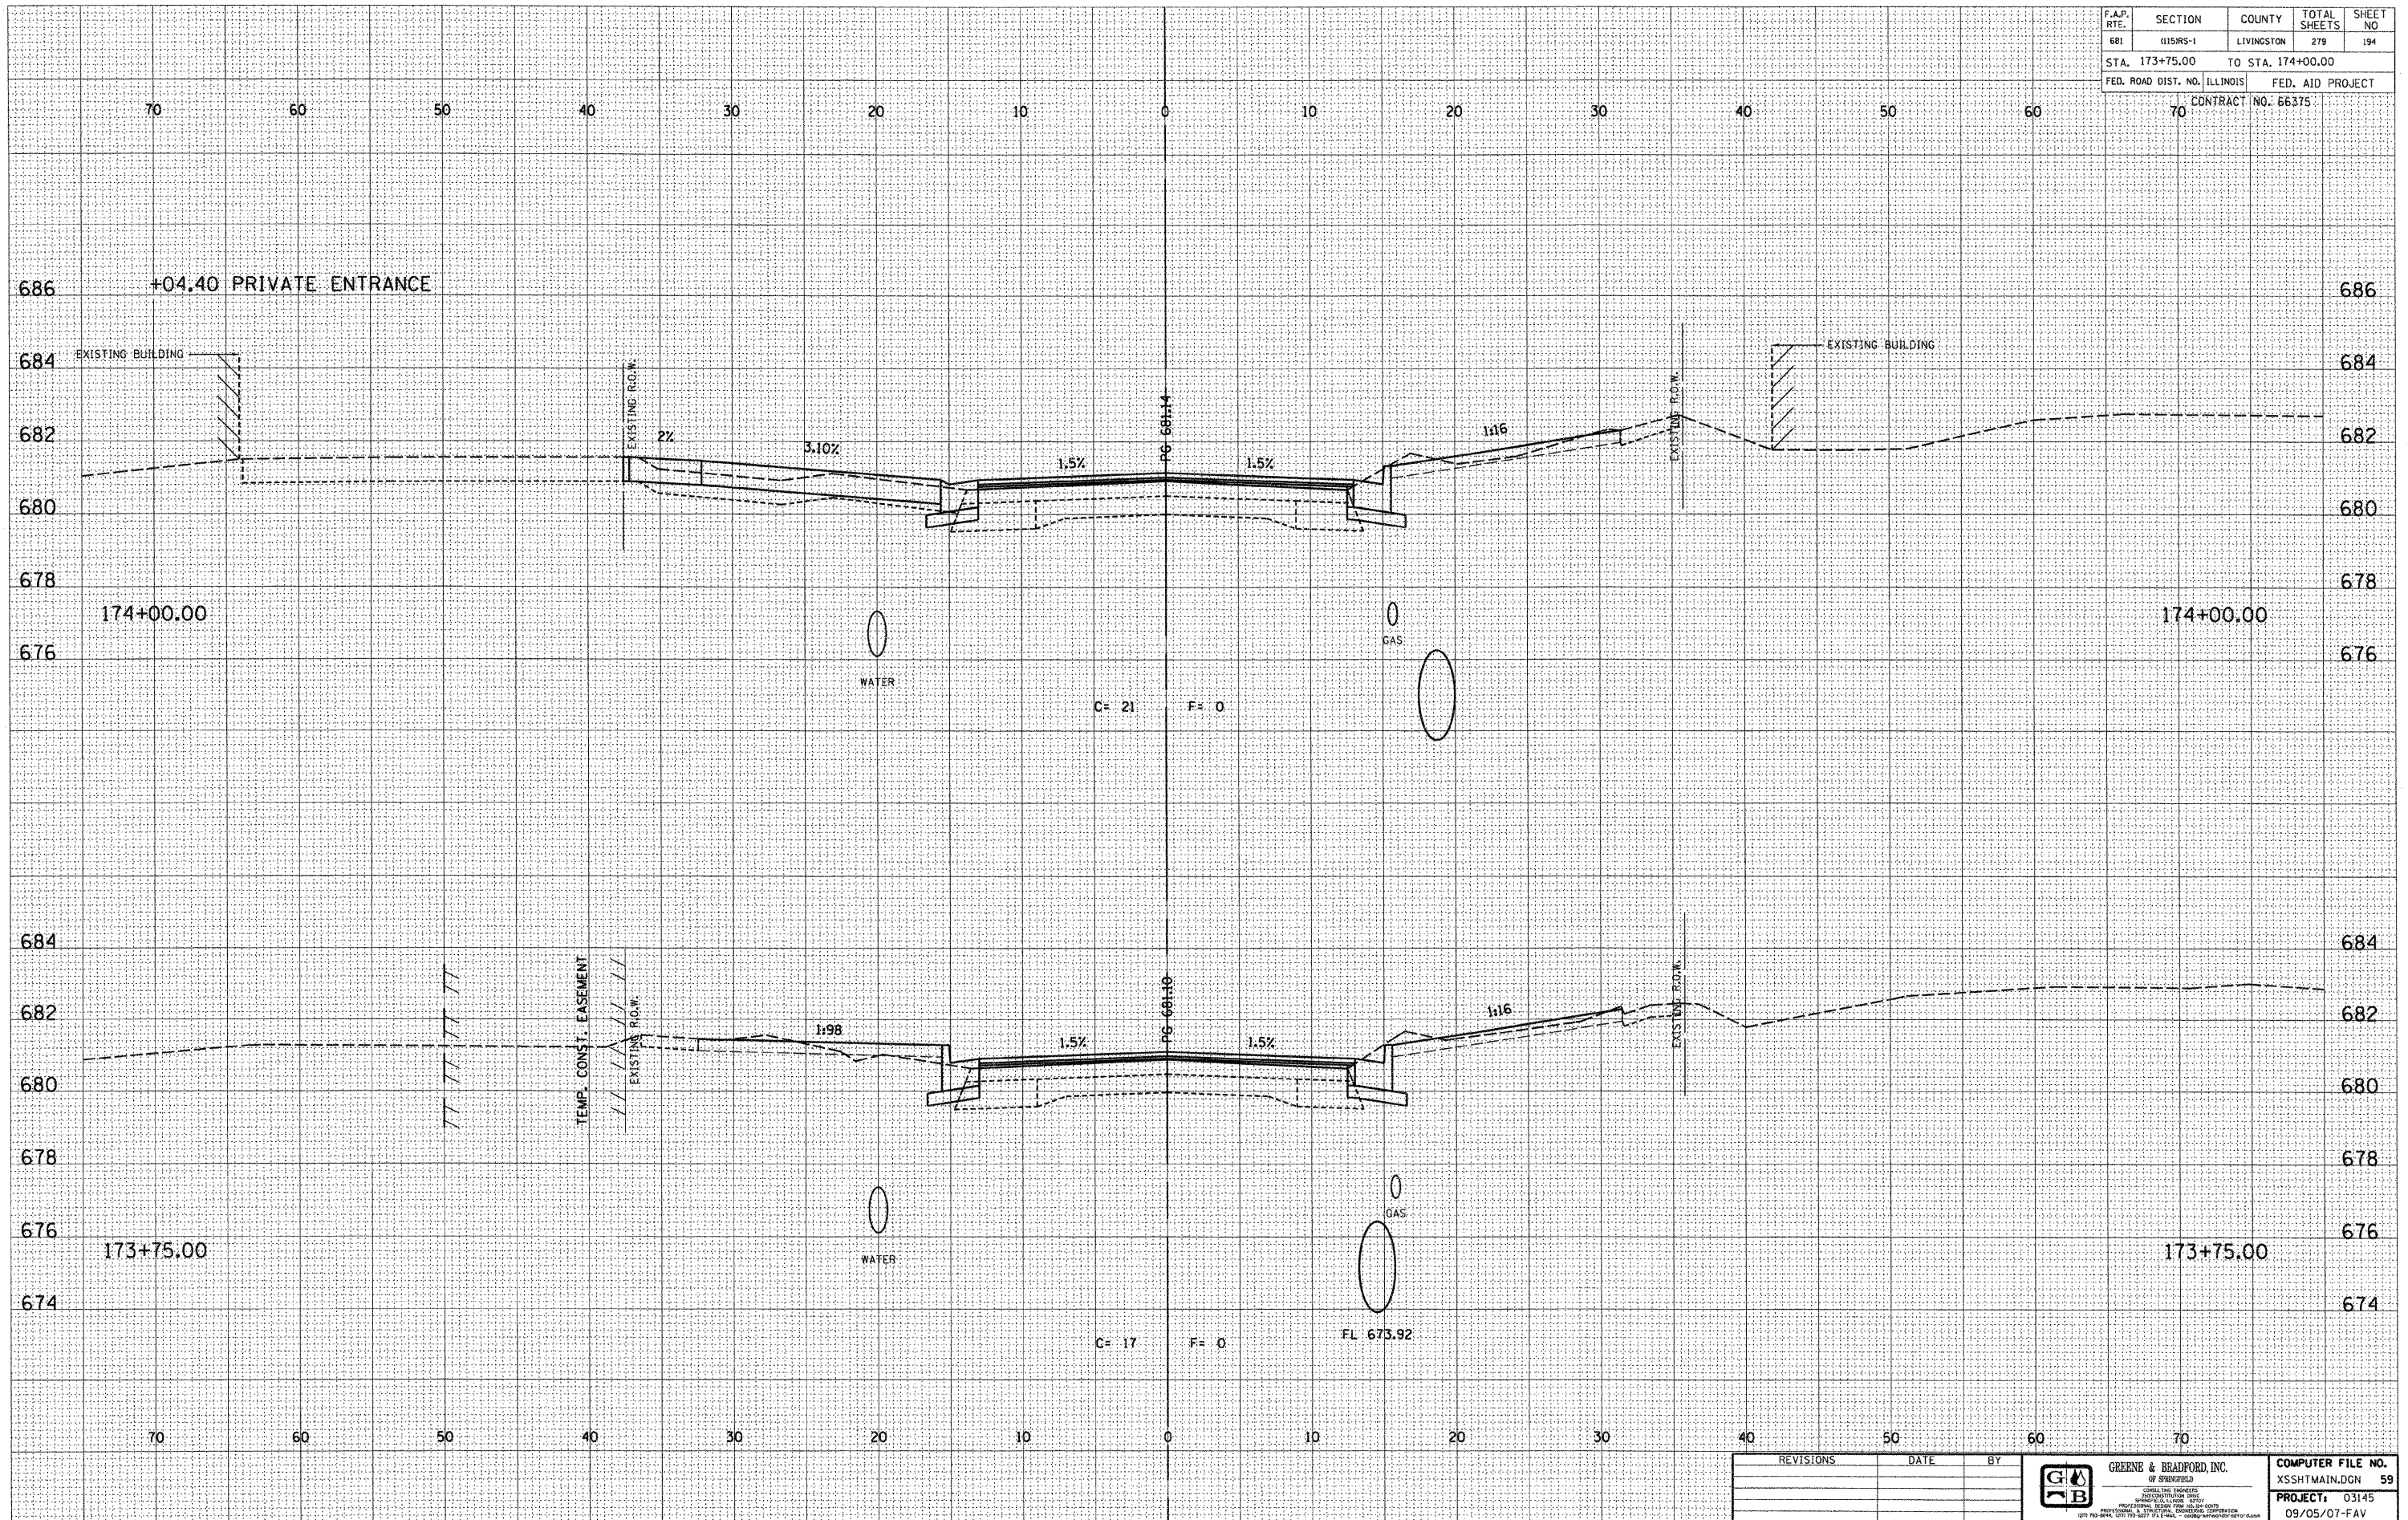

DESIGN		
INT.	DATE	REASON

BY	DATE

PLOTS & CHECKS			
INT.	DATE	NO.	REASON

BY	DATE

CHECKS		
INT.	DATE	REASON

REVISIONS	DATE	BY

GREENE & BRADFORD, INC.
 OF ENGINEERS
 CONSULTING ENGINEERS
 PROFESSIONAL SERVICE DIVISION
 1001 WEST 11TH STREET, SUITE 100
 QUINCY, ILLINOIS 62450
 PHONE: (618) 291-1111 FAX: (618) 291-1112

COMPUTER FILE NO.
XSSHTMAIN.DGN 59

PROJECT: 03145

09/05/07-FAV

E-XSEC 2:1 06/09/03

CROSS SECTIONS - FAP 681 (IL RTE. 116) LIVINGSTON COUNTY
STA. 173+75.00 TO STA. 174+00.00