


F.A.P. RTE.	SECTION	COUNTY	TOTAL SHEETS	SHEET NO
681	015HS-1	LIVINGSTON	279	215
STA. 181+15.56		TO STA. 181+25.00		
FED. ROAD DIST. NO. ILLINOIS		FED. AID PROJECT		
70		CONTRACT NO. 66375		

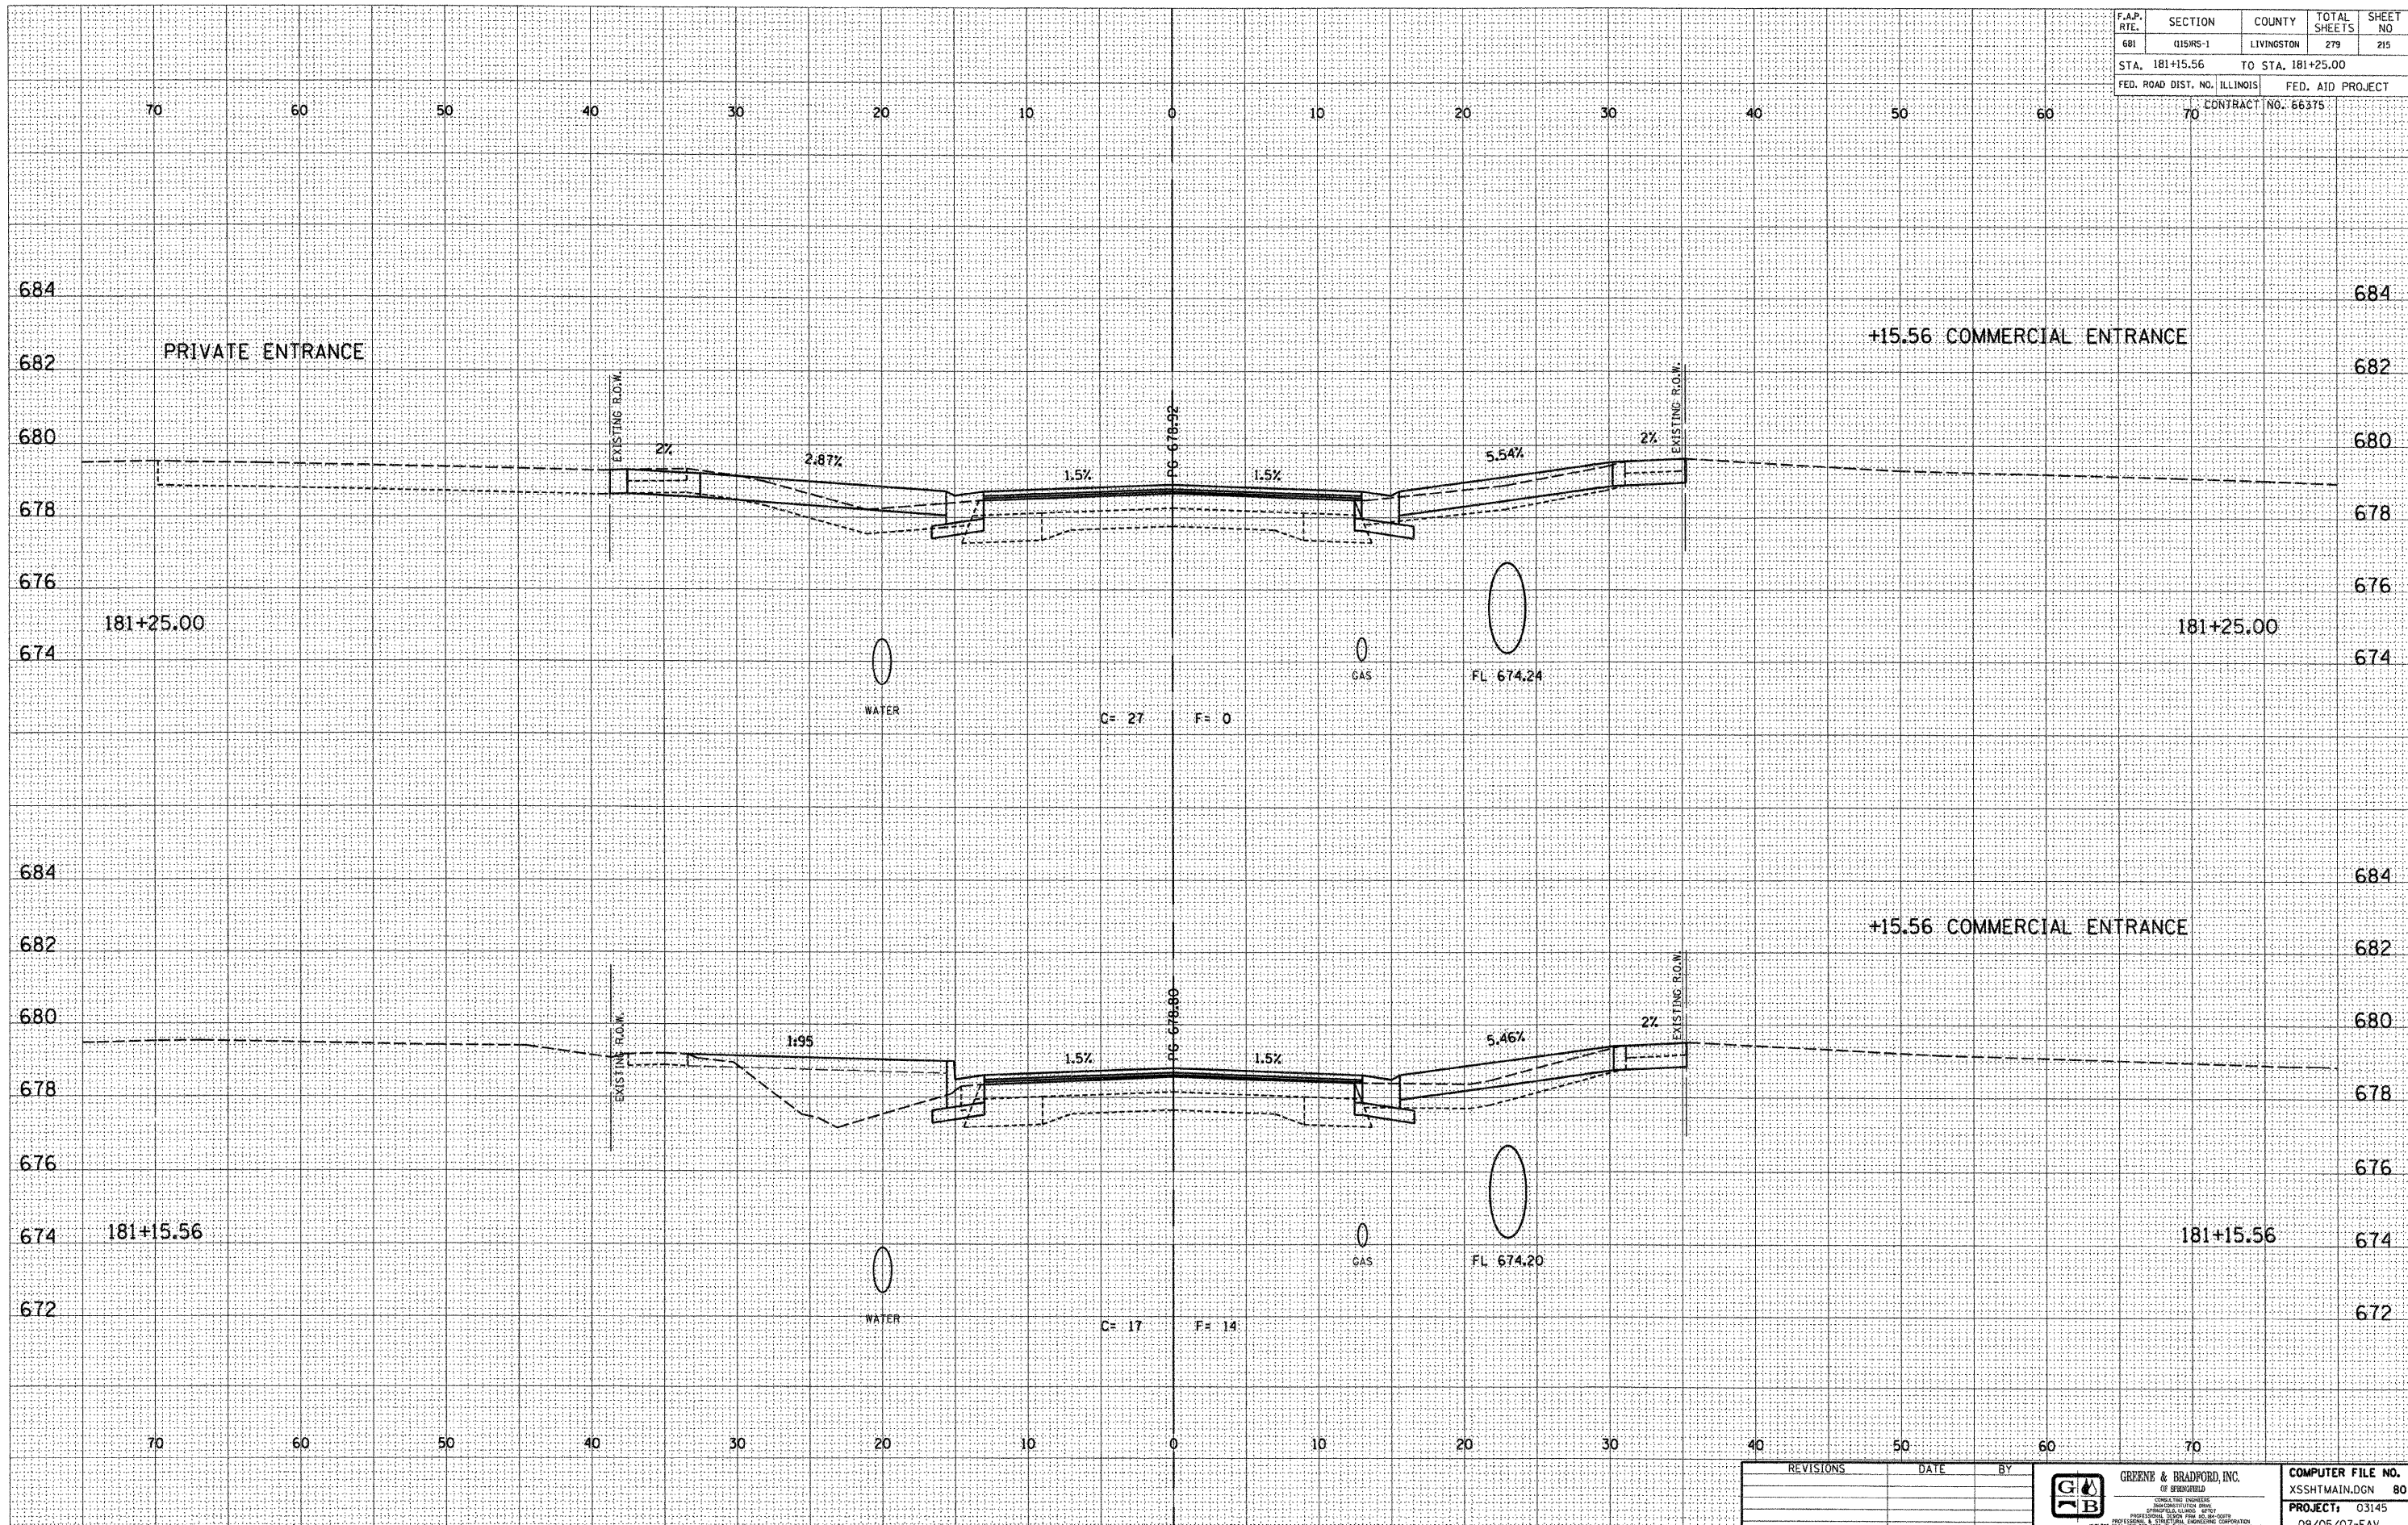

DESIGN		
INT.	DATE	REASON

BY	DATE

PLOTS & CHECKS			
INT.	DATE	NO.	REASON

BY	DATE

CHECKS		
INT.	DATE	REASON

REVISIONS	DATE	BY

GREENE & BRADFORD, INC.
 OF SPRINGFIELD
 REGISTERED PROFESSIONAL ENGINEERS
 LICENSE NO. 0000000000
 PROFESSIONAL DESIGN FIRM NO. 0000000000
 PROJECT NO. 03145
 09/05/07-FAV

E-XSEC 2:1 06/09/03