


F.A.P. RTE.	SECTION	COUNTY	TOTAL SHEETS	SHEET NO
681	015195-1	LIVINGSTON	279	230
STA. 185+45.00		TO STA. 185+50.00		
FED. ROAD DIST. NO. ILLINOIS		FED. AID PROJECT		
70		CONTRACT NO. 66375		

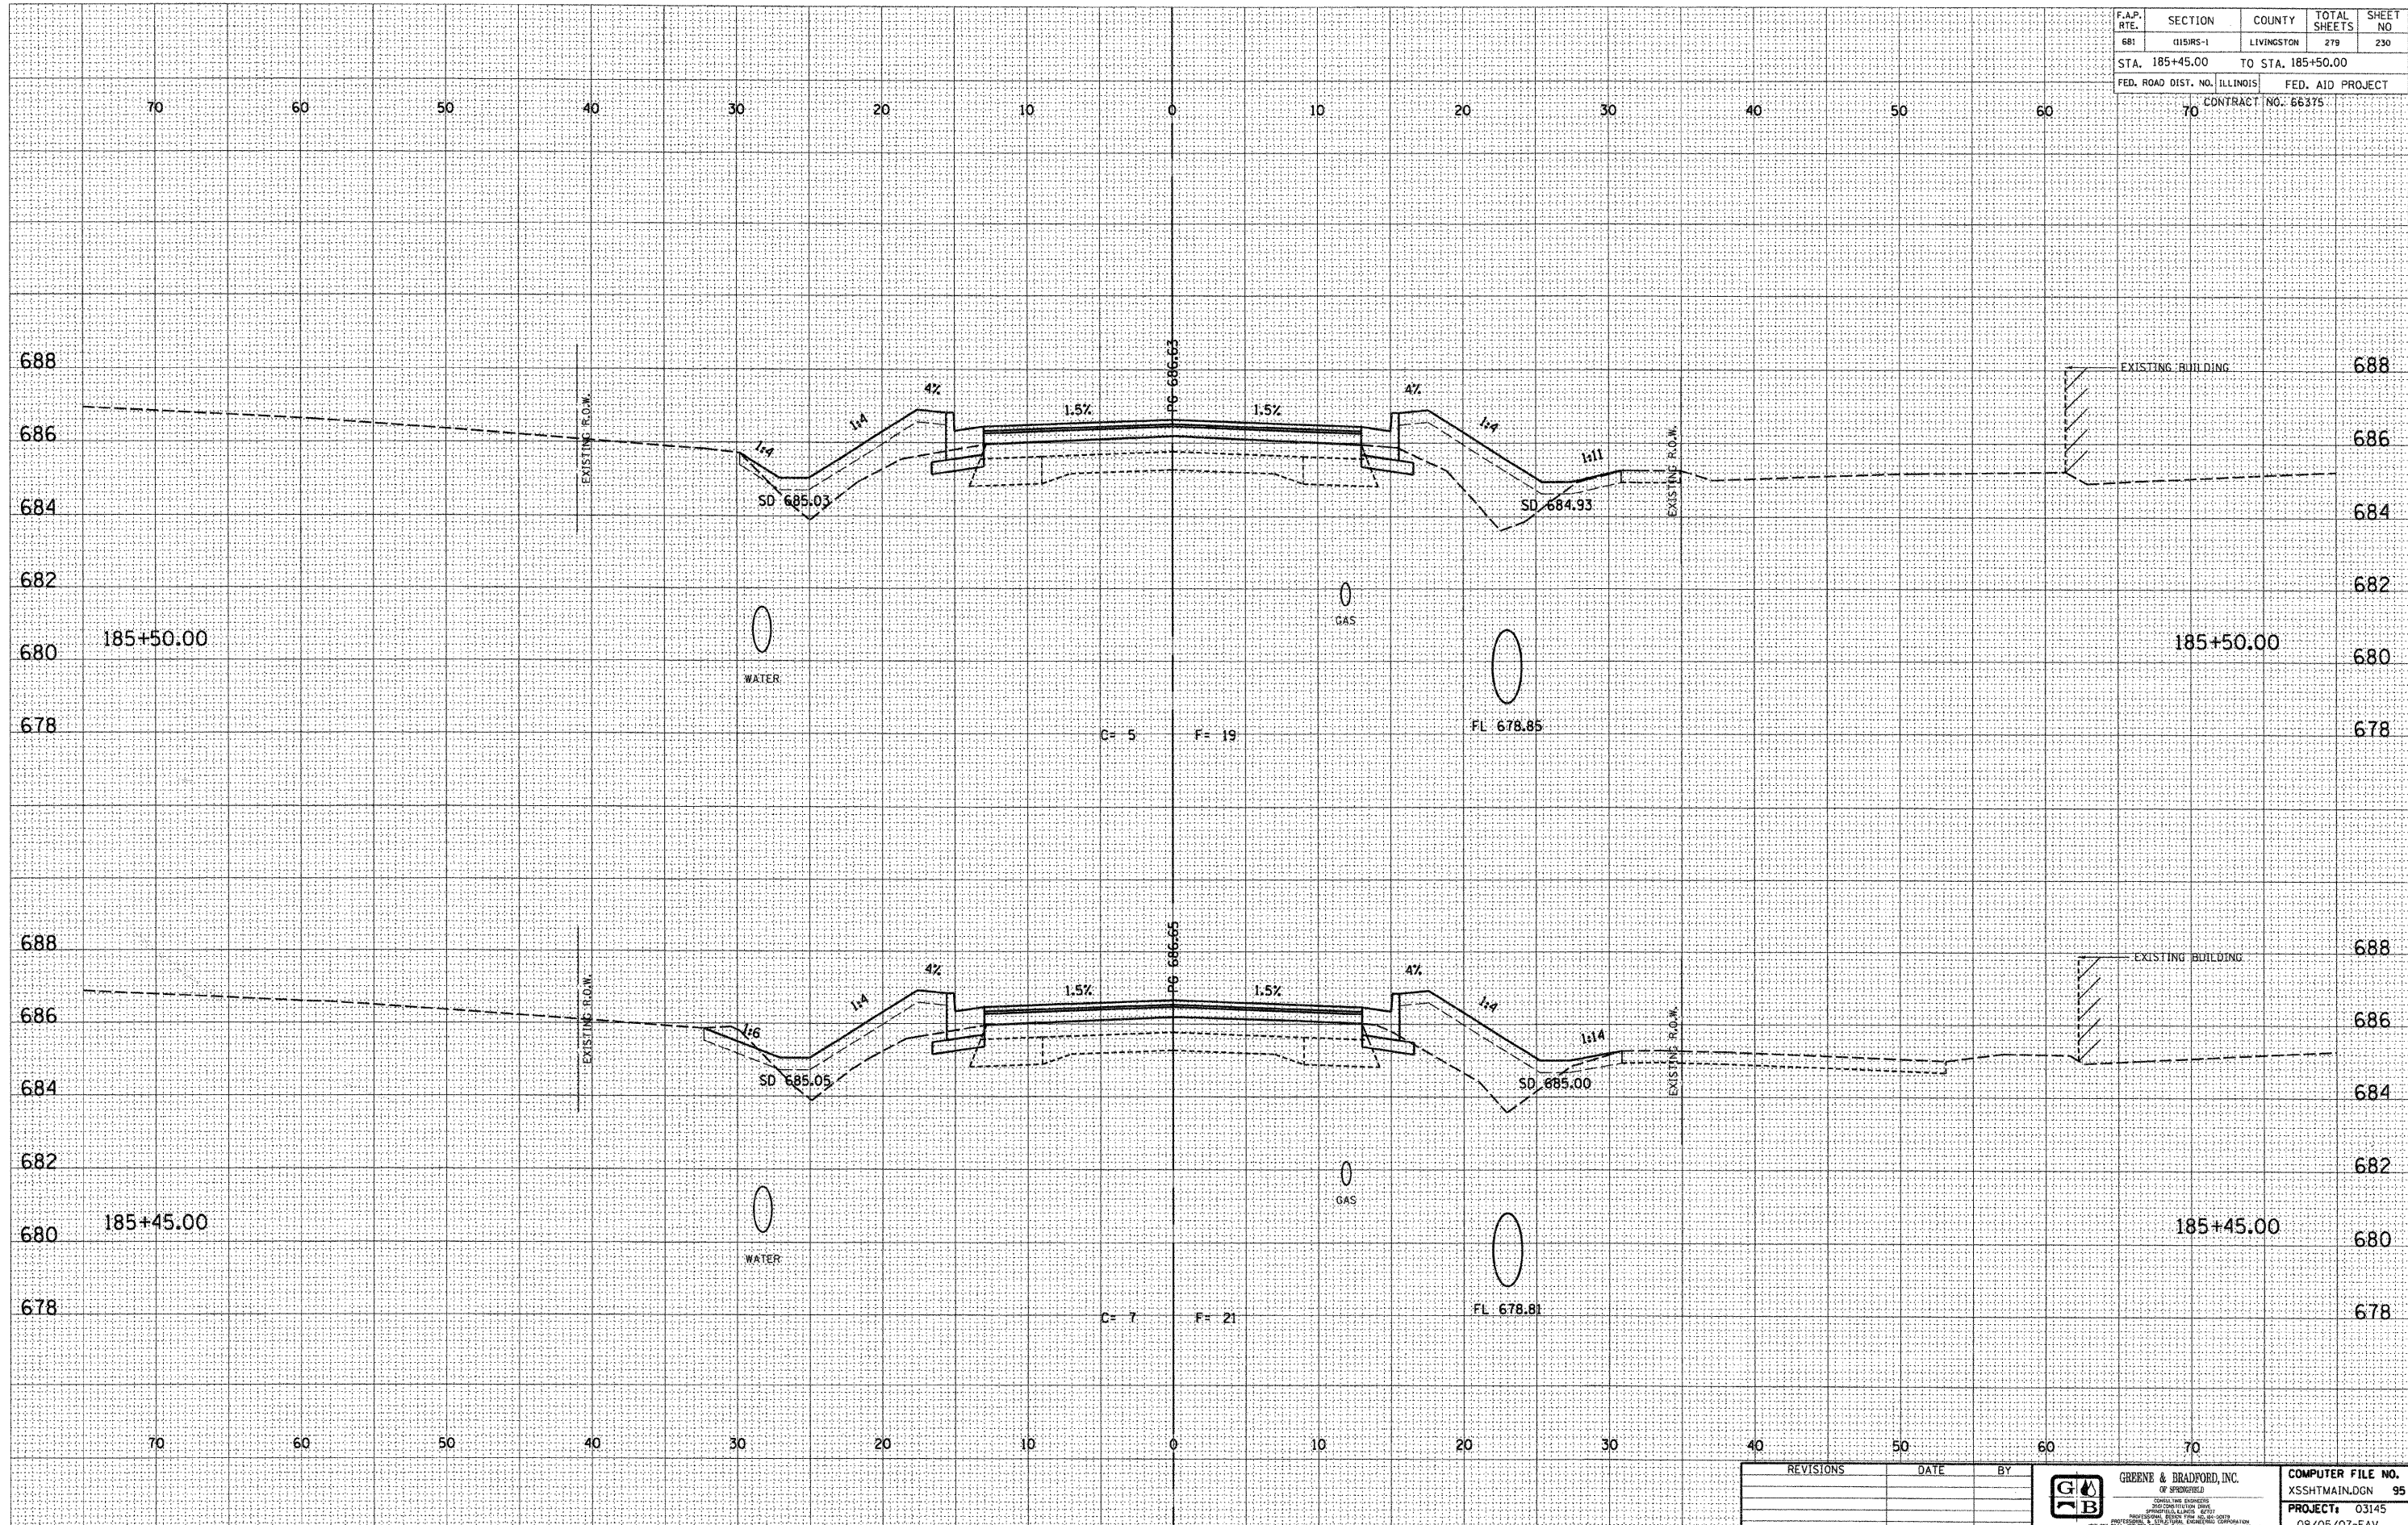

DESIGN		
INT.	DATE	REASON

DATE	BY

PLOTS & CHECKS			
INT.	DATE	NO.	REASON

DATE	BY

CHECKS		
INT.	DATE	REASON

REVISIONS	DATE	BY

GREENE & BRADFORD, INC.
 OF SPRINGFIELD
 REGISTERED PROFESSIONAL ENGINEERS
 ILLINOIS LICENSE NO. 00178
 PROFESSIONAL ENGINEERING CORPORATION
 1001 W. 84th St. Springfield, IL 62761
 (217) 785-8944 FAX (217) 785-8277

COMPUTER FILE NO.
 XS5HTMAIN.DGN 95
PROJECT: 03145
 09/05/07-FAV

E-XSEC 2:1 06/09/03

CROSS SECTIONS - FAP 681 (IL RTE. 116) LIVINGSTON COUNTY
 STA. 185+45.00 TO STA. 185+50.00