


F.A.P. RTE.	SECTION	COUNTY	TOTAL SHEETS	SHEET NO.
681	015/RS-1	LIVINGSTON	279	243
STA. 189+00.00		TO STA. 189+12.49		
FED. ROAD DIST. NO. ILLINOIS		FED. AID PROJECT		
		CONTRACT NO. 66375		

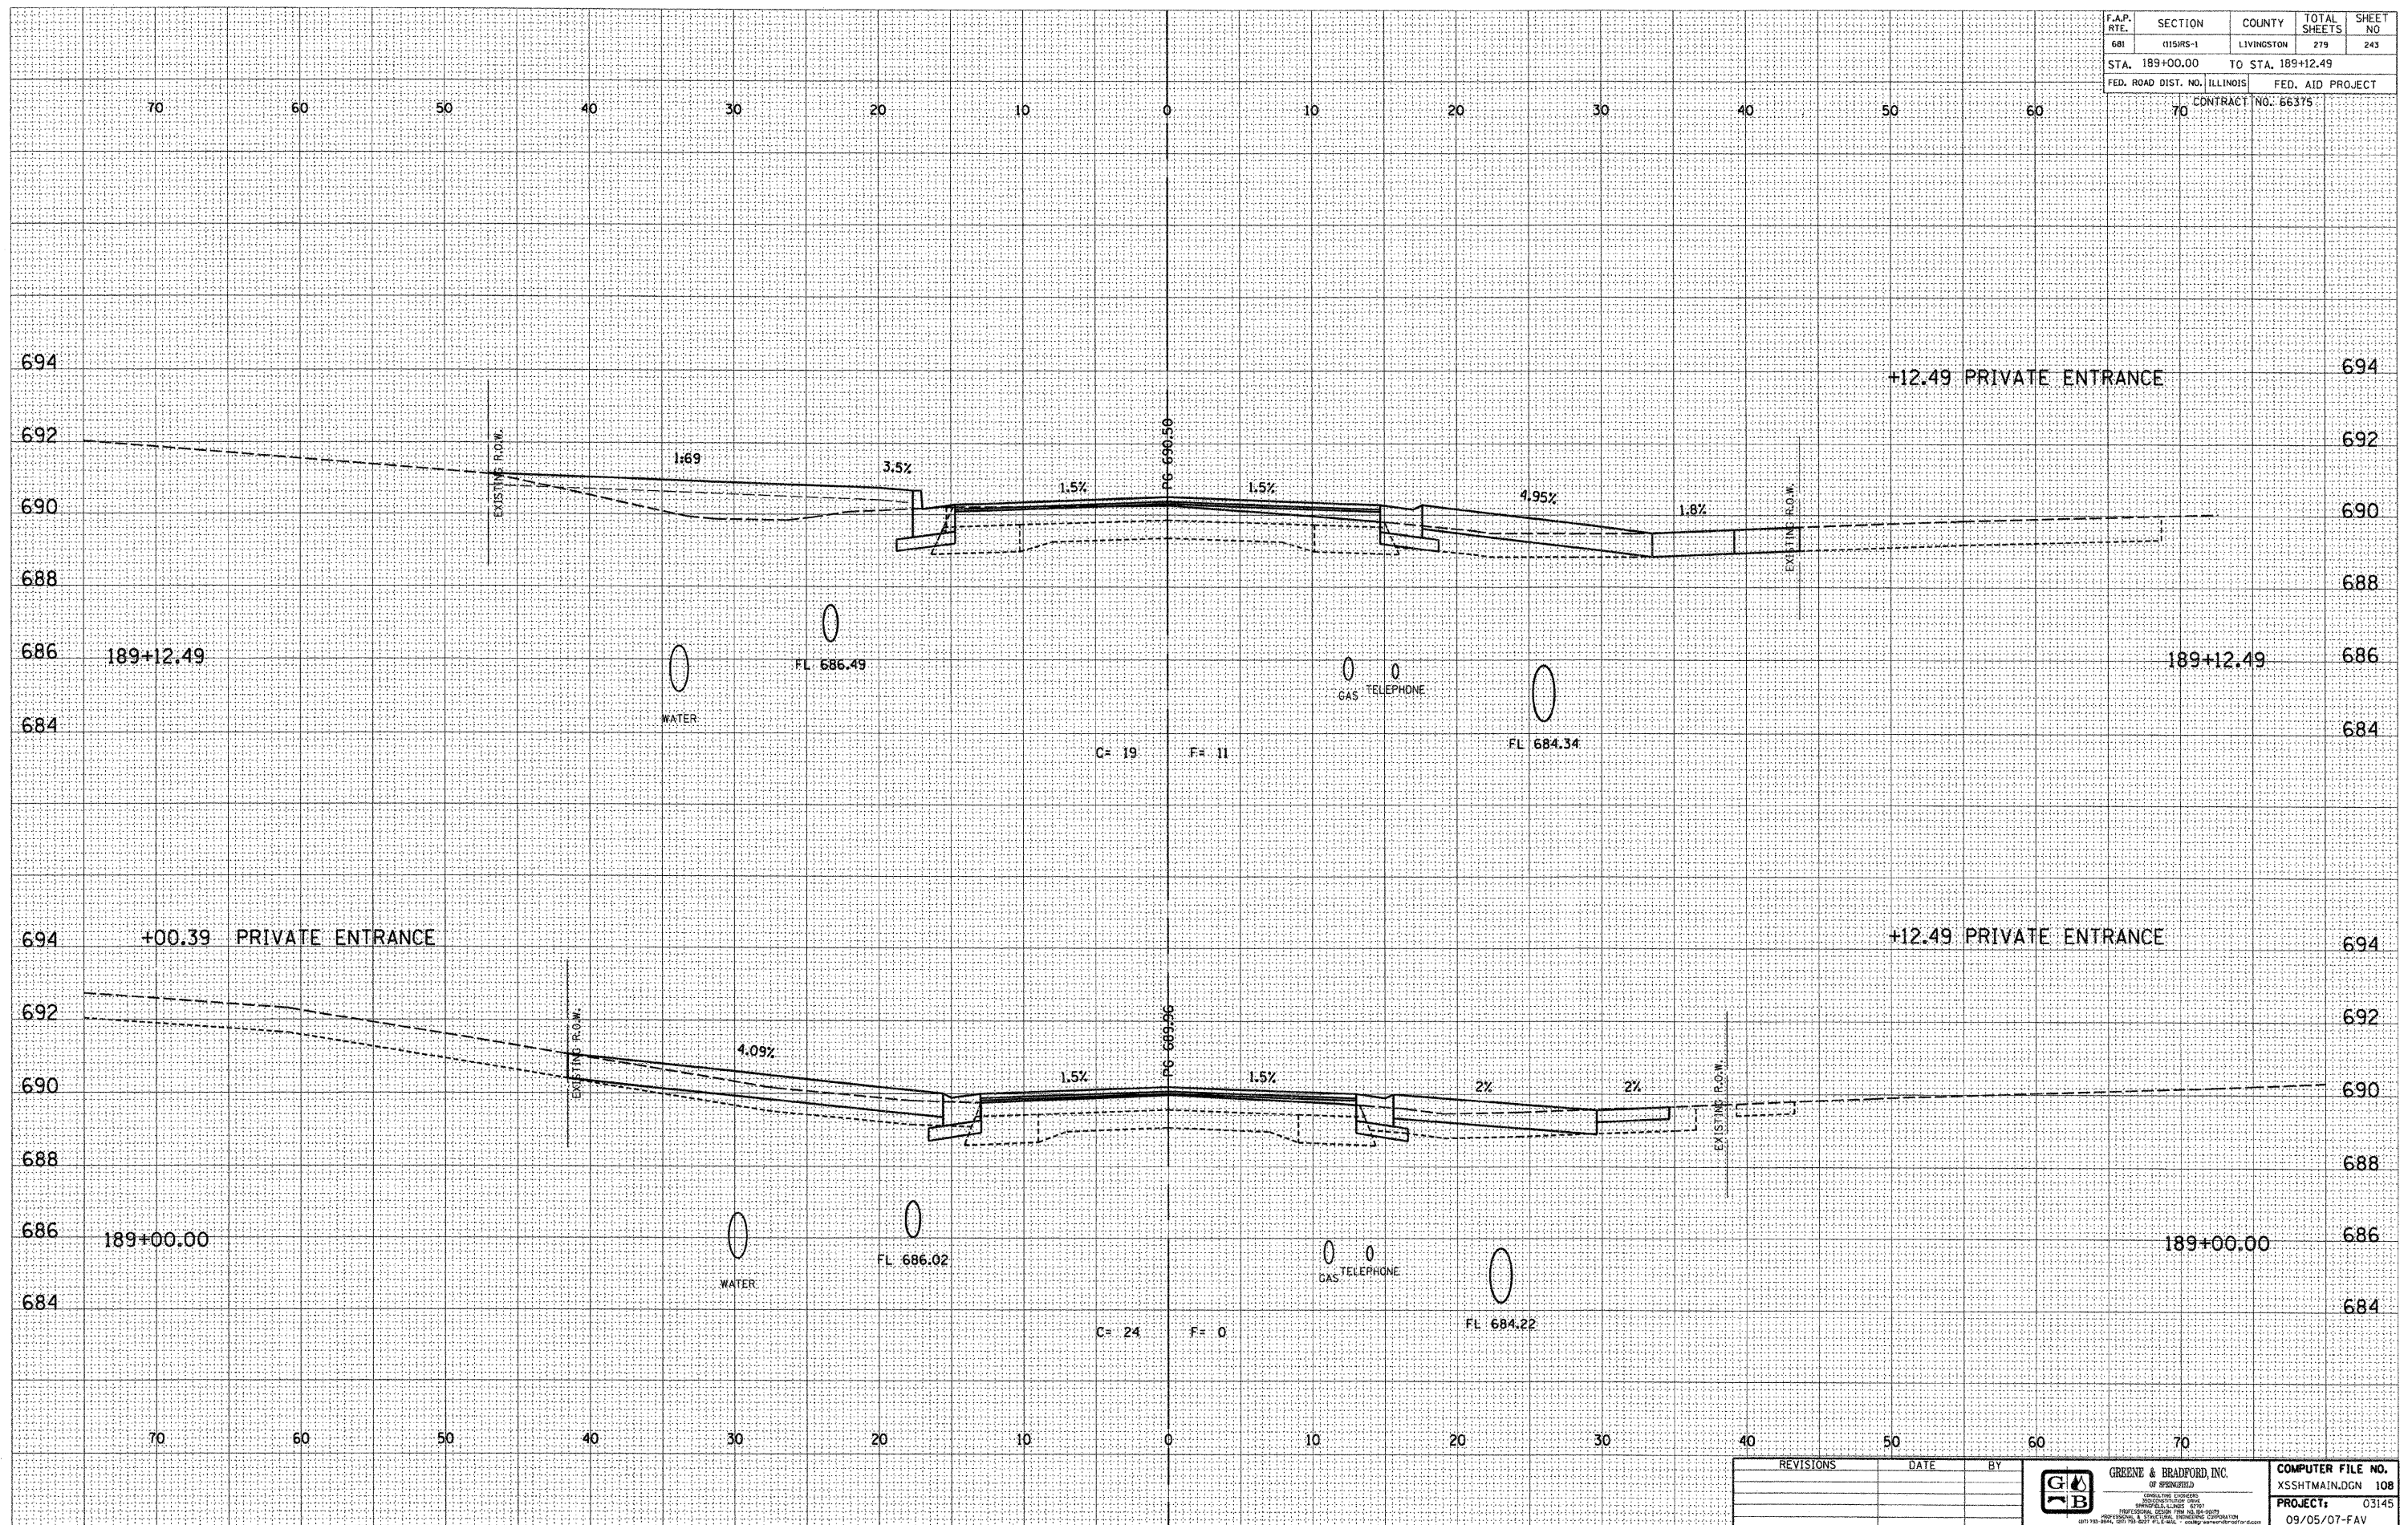

DESIGN		
INT.	DATE	REASON

BY	DATE

PLOTS & CHECKS			
INT.	DATE	NO.	REASON

BY	DATE

CHECKS		
INT.	DATE	REASON

REVISIONS	DATE	BY

**GREENE & BRADFORD, INC.**  
OF SPRINGFIELD

CONSULTING ENGINEERS  
PROFESSIONAL ENGINEERS  
REGISTERED UNDER THE REGISTRATION ACT  
1975 ILL. CS. 115-1/2, 115-1/3, 115-1/4, 115-1/99, 115-1/100

COMPUTER FILE NO.  
XSSHTMAIN.DGN 108

PROJECT: 03145  
09/05/07-FAV

E-XSEC 2:1 06/09/03