


F.A.P. RTE.	SECTION	COUNTY	TOTAL SHEETS	SHEET NO.
681	(115)RS-1	LIVINGSTON	279	245
STA. 189+50.00		TO STA. 189+75.00		
FED. ROAD DIST. NO.	ILLINOIS	FED. AID PROJECT		
	70	CONTRACT NO. 66375		

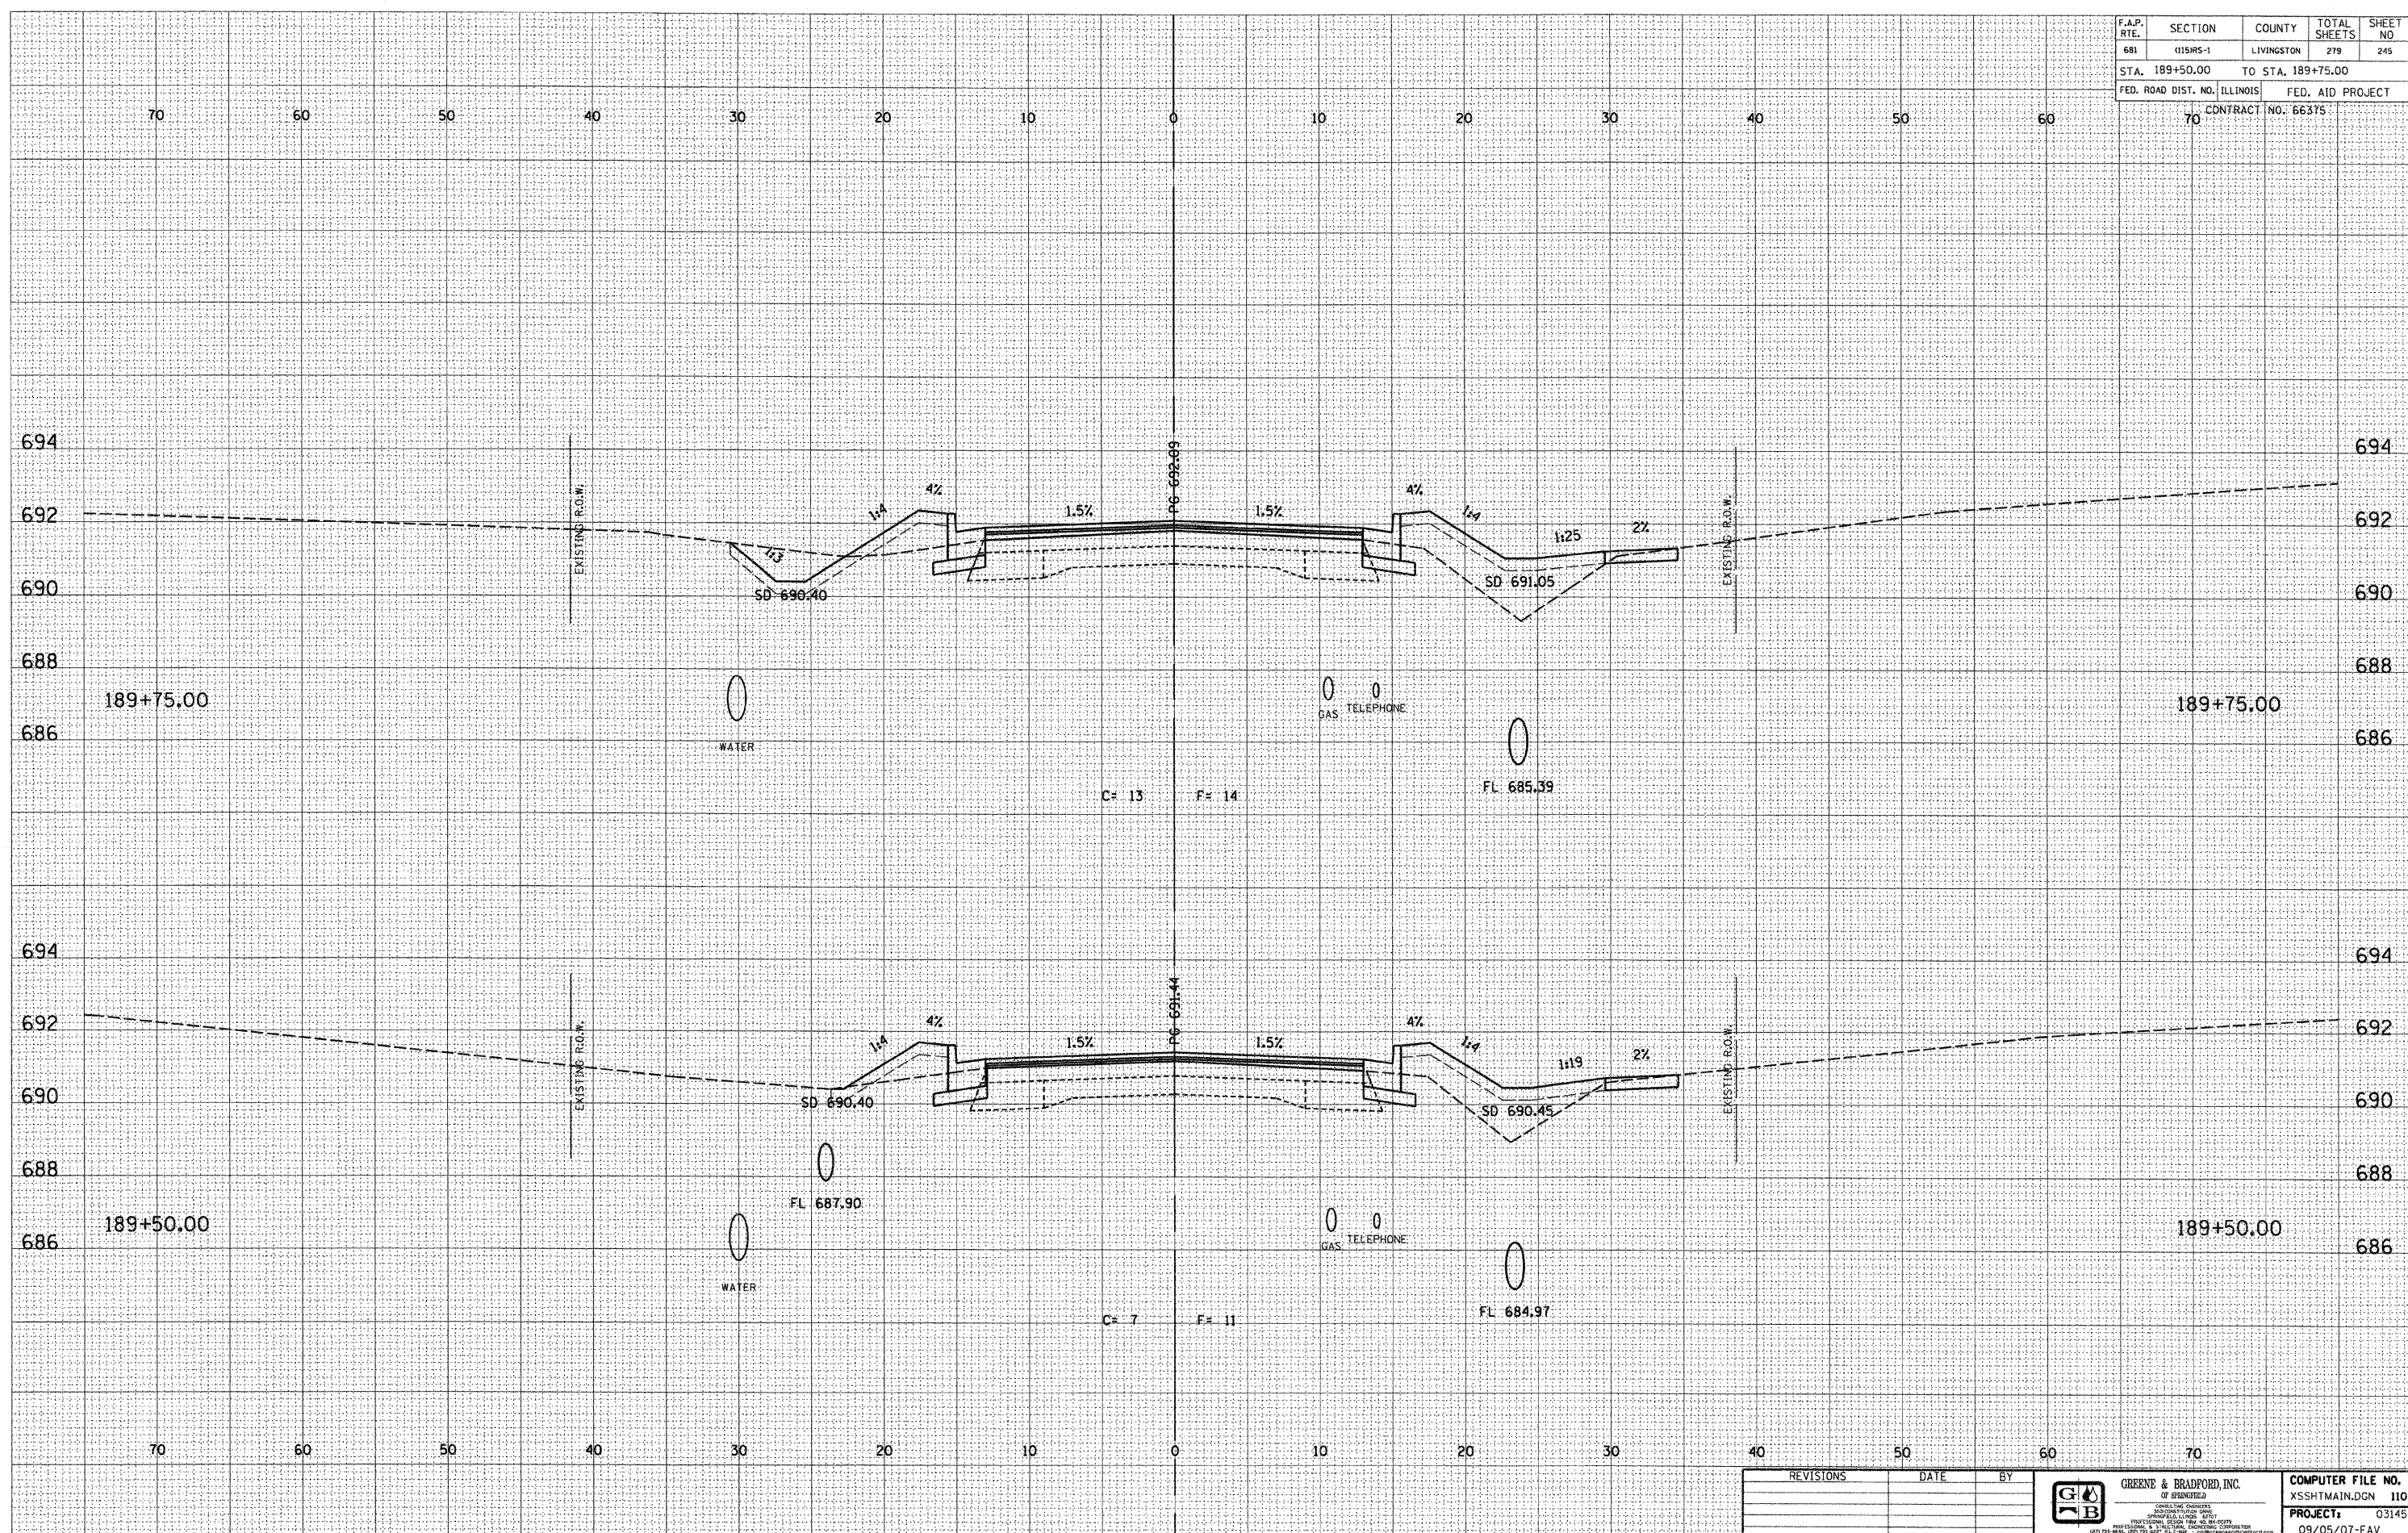

DESIGN		
INT.	DATE	REASON

BY	DATE

PLOTS & CHECKS			
INT.	DATE	NO.	REASON

BY	DATE

CHECKS		
INT.	DATE	REASON

REVISIONS	DATE	BY	 GREENE & BRADFORD, INC. OF SPRINGFIELD ENGINEERS & ARCHITECTS 1000 N. WASHINGTON ST. SPRINGFIELD, ILL. 62761 (618) 266-1100 FAX (618) 266-1101	COMPUTER FILE NO.
				XSSHTMAIN.DGN 110
			PROJECT: 03145	
			09/05/07-FAV	

E-XSEC 2:1 06/09/03

CROSS SECTIONS - FAP 681 (IL RTE. 116) LIVINGSTON COUNTY
 STA. 189+50.00 TO STA. 189+75.00