


F.A.P. RTE.	SECTION	COUNTY	TOTAL SHEETS	SHEET NO
681	115RS-1	LIVINGSTON	279	252
STA. 191+60.00		TO STA. 191+75.00		
FED. ROAD DIST. NO. ILLINOIS		FED. AID PROJECT		
CONTRACT NO. 66375				

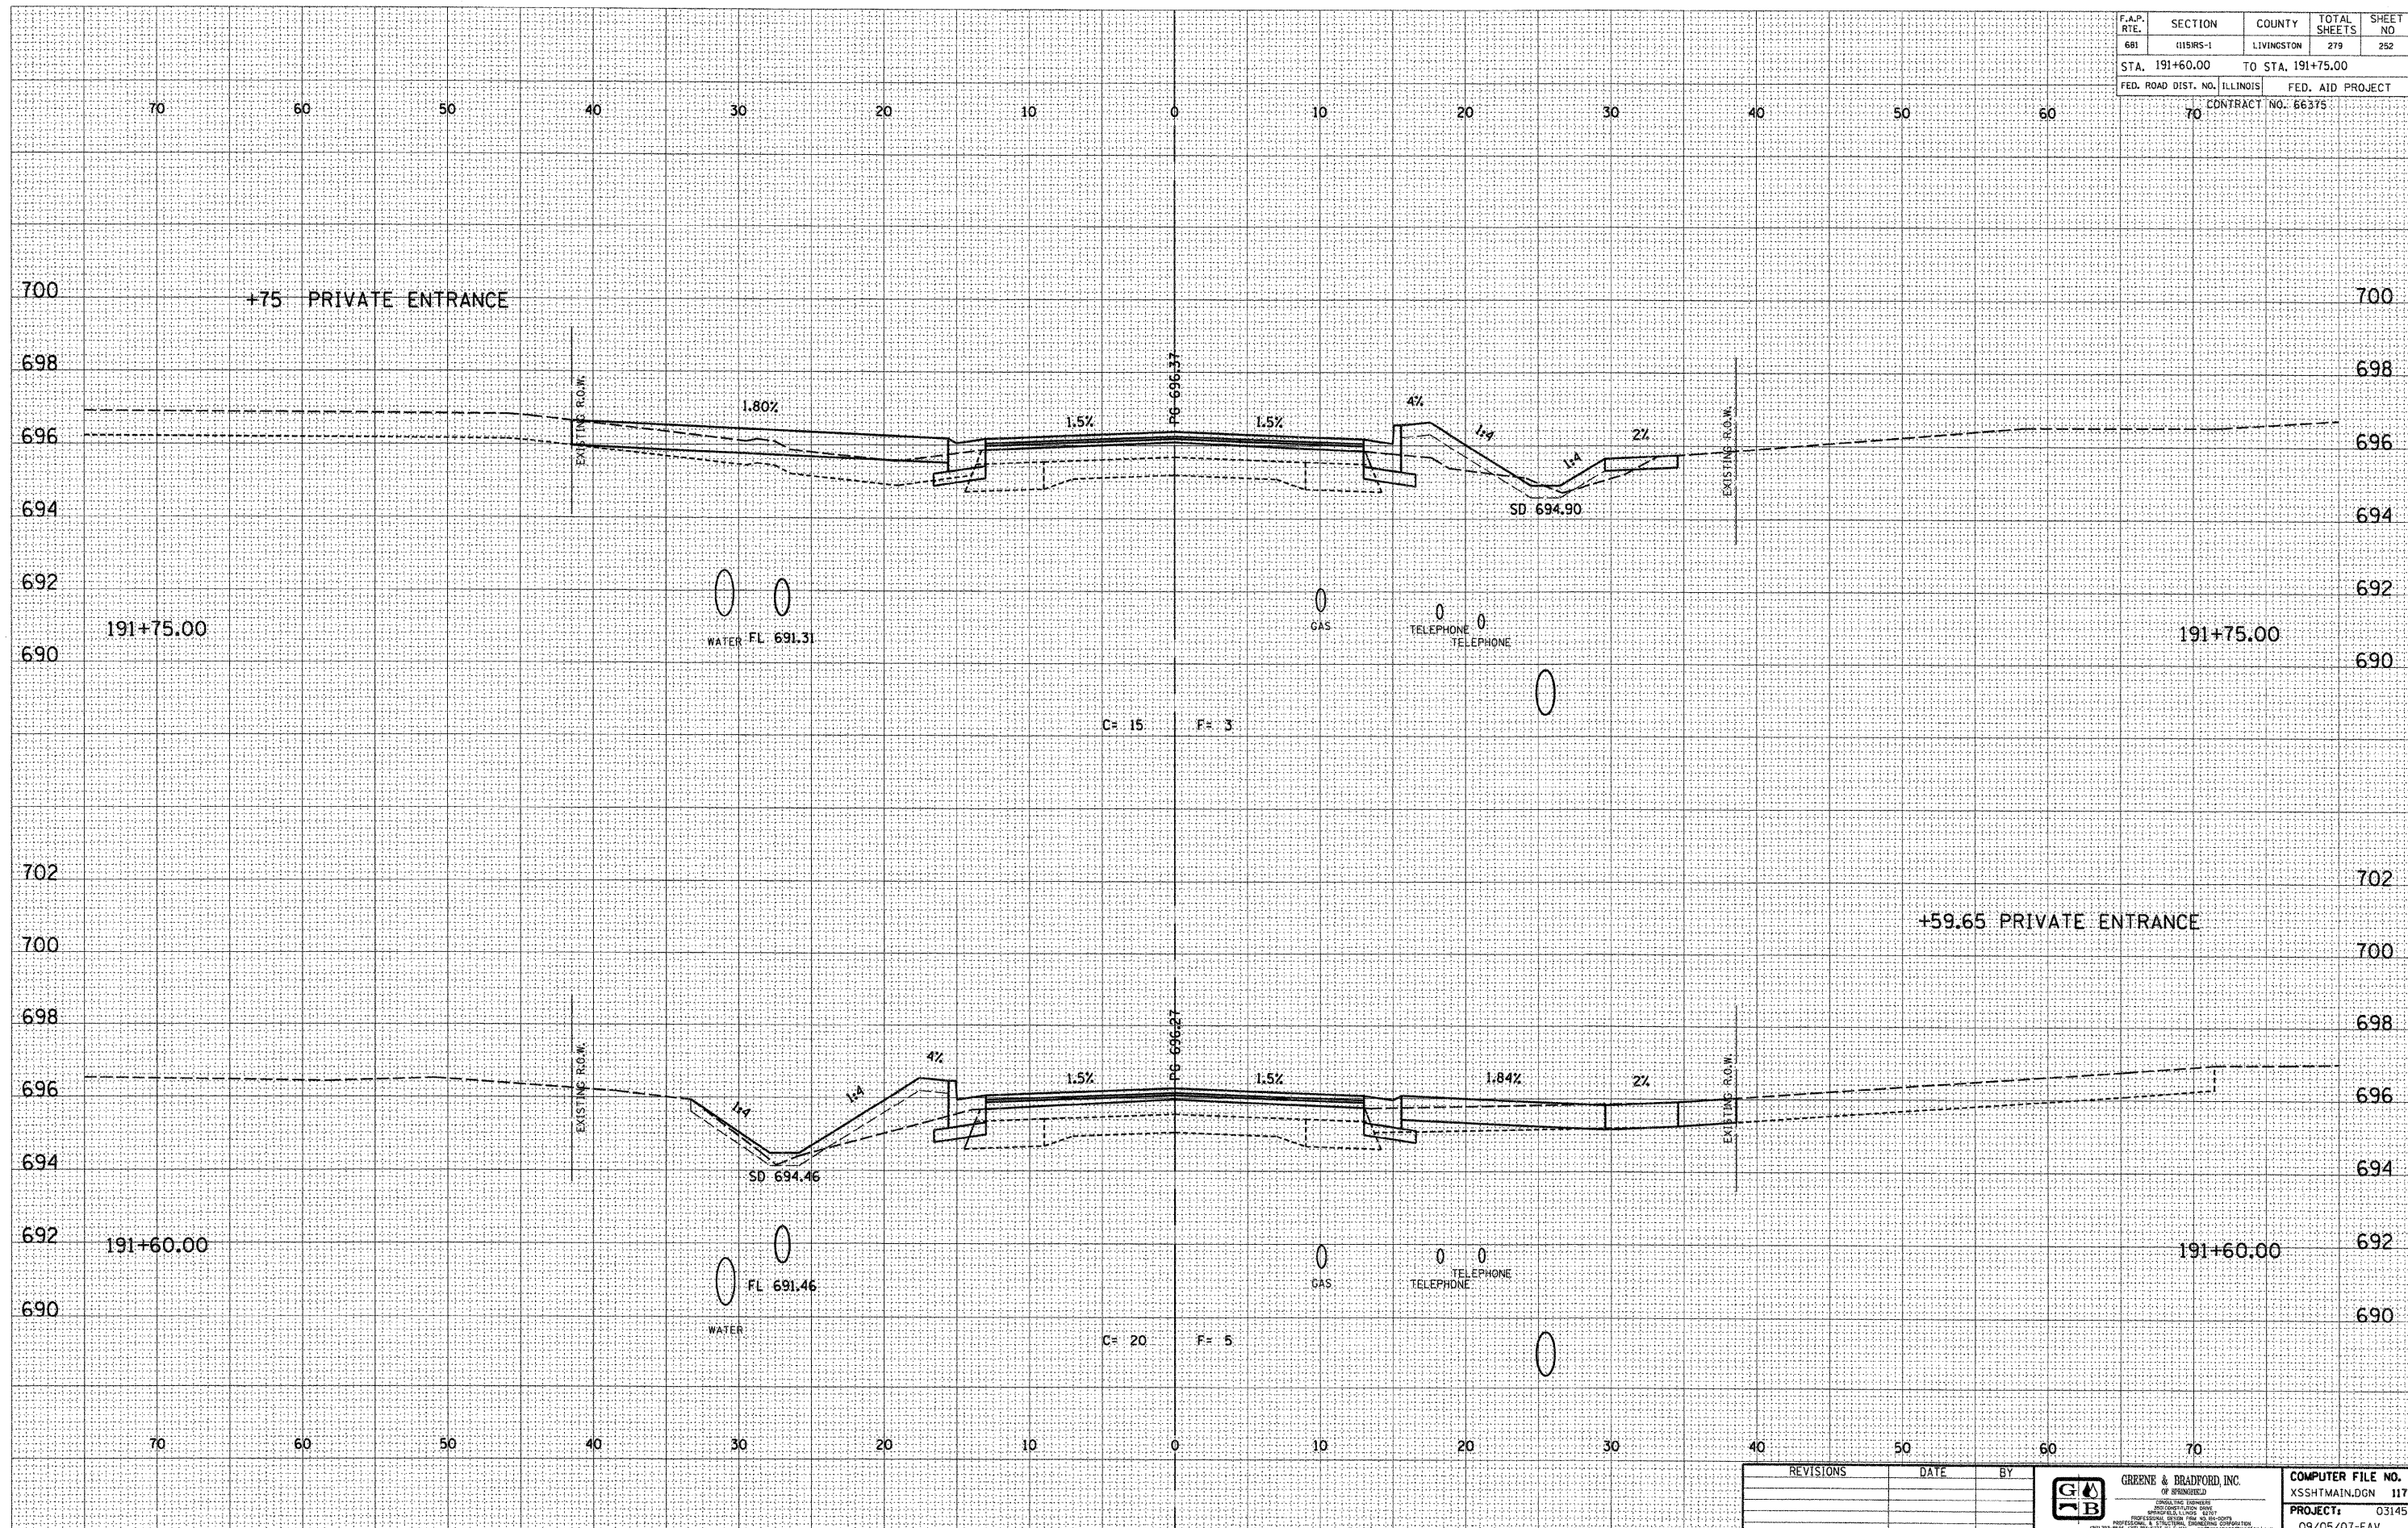

DESIGN		
INT.	DATE	REASON

BY		DATE

PLOTS & CHECKS			
INT.	DATE	NO.	REASON

BY		DATE

CHECKS		
INT.	DATE	REASON

REVISIONS	DATE	BY



COMPUTER FILE NO.	XSSHTMAIN.DGN 117
PROJECT:	03145
	09/05/07-FAV

E-XSEC 2:1 06/09/03

CROSS SECTIONS - FAP 681 (IL RTE. 116) LIVINGSTON COUNTY  
 STA. 191+60.00 TO STA. 191+75.00