


F.A.P. RTE.	SECTION	COUNTY	TOTAL SHEETS	SHEET NO
681	115R5-1	LIVINGSTON	279	258
STA. 193+75.00		TO STA. 193+77.47		
FED. ROAD DIST. NO.		ILLINOIS	FED. AID PROJECT	
		CONTRACT NO. 66375		

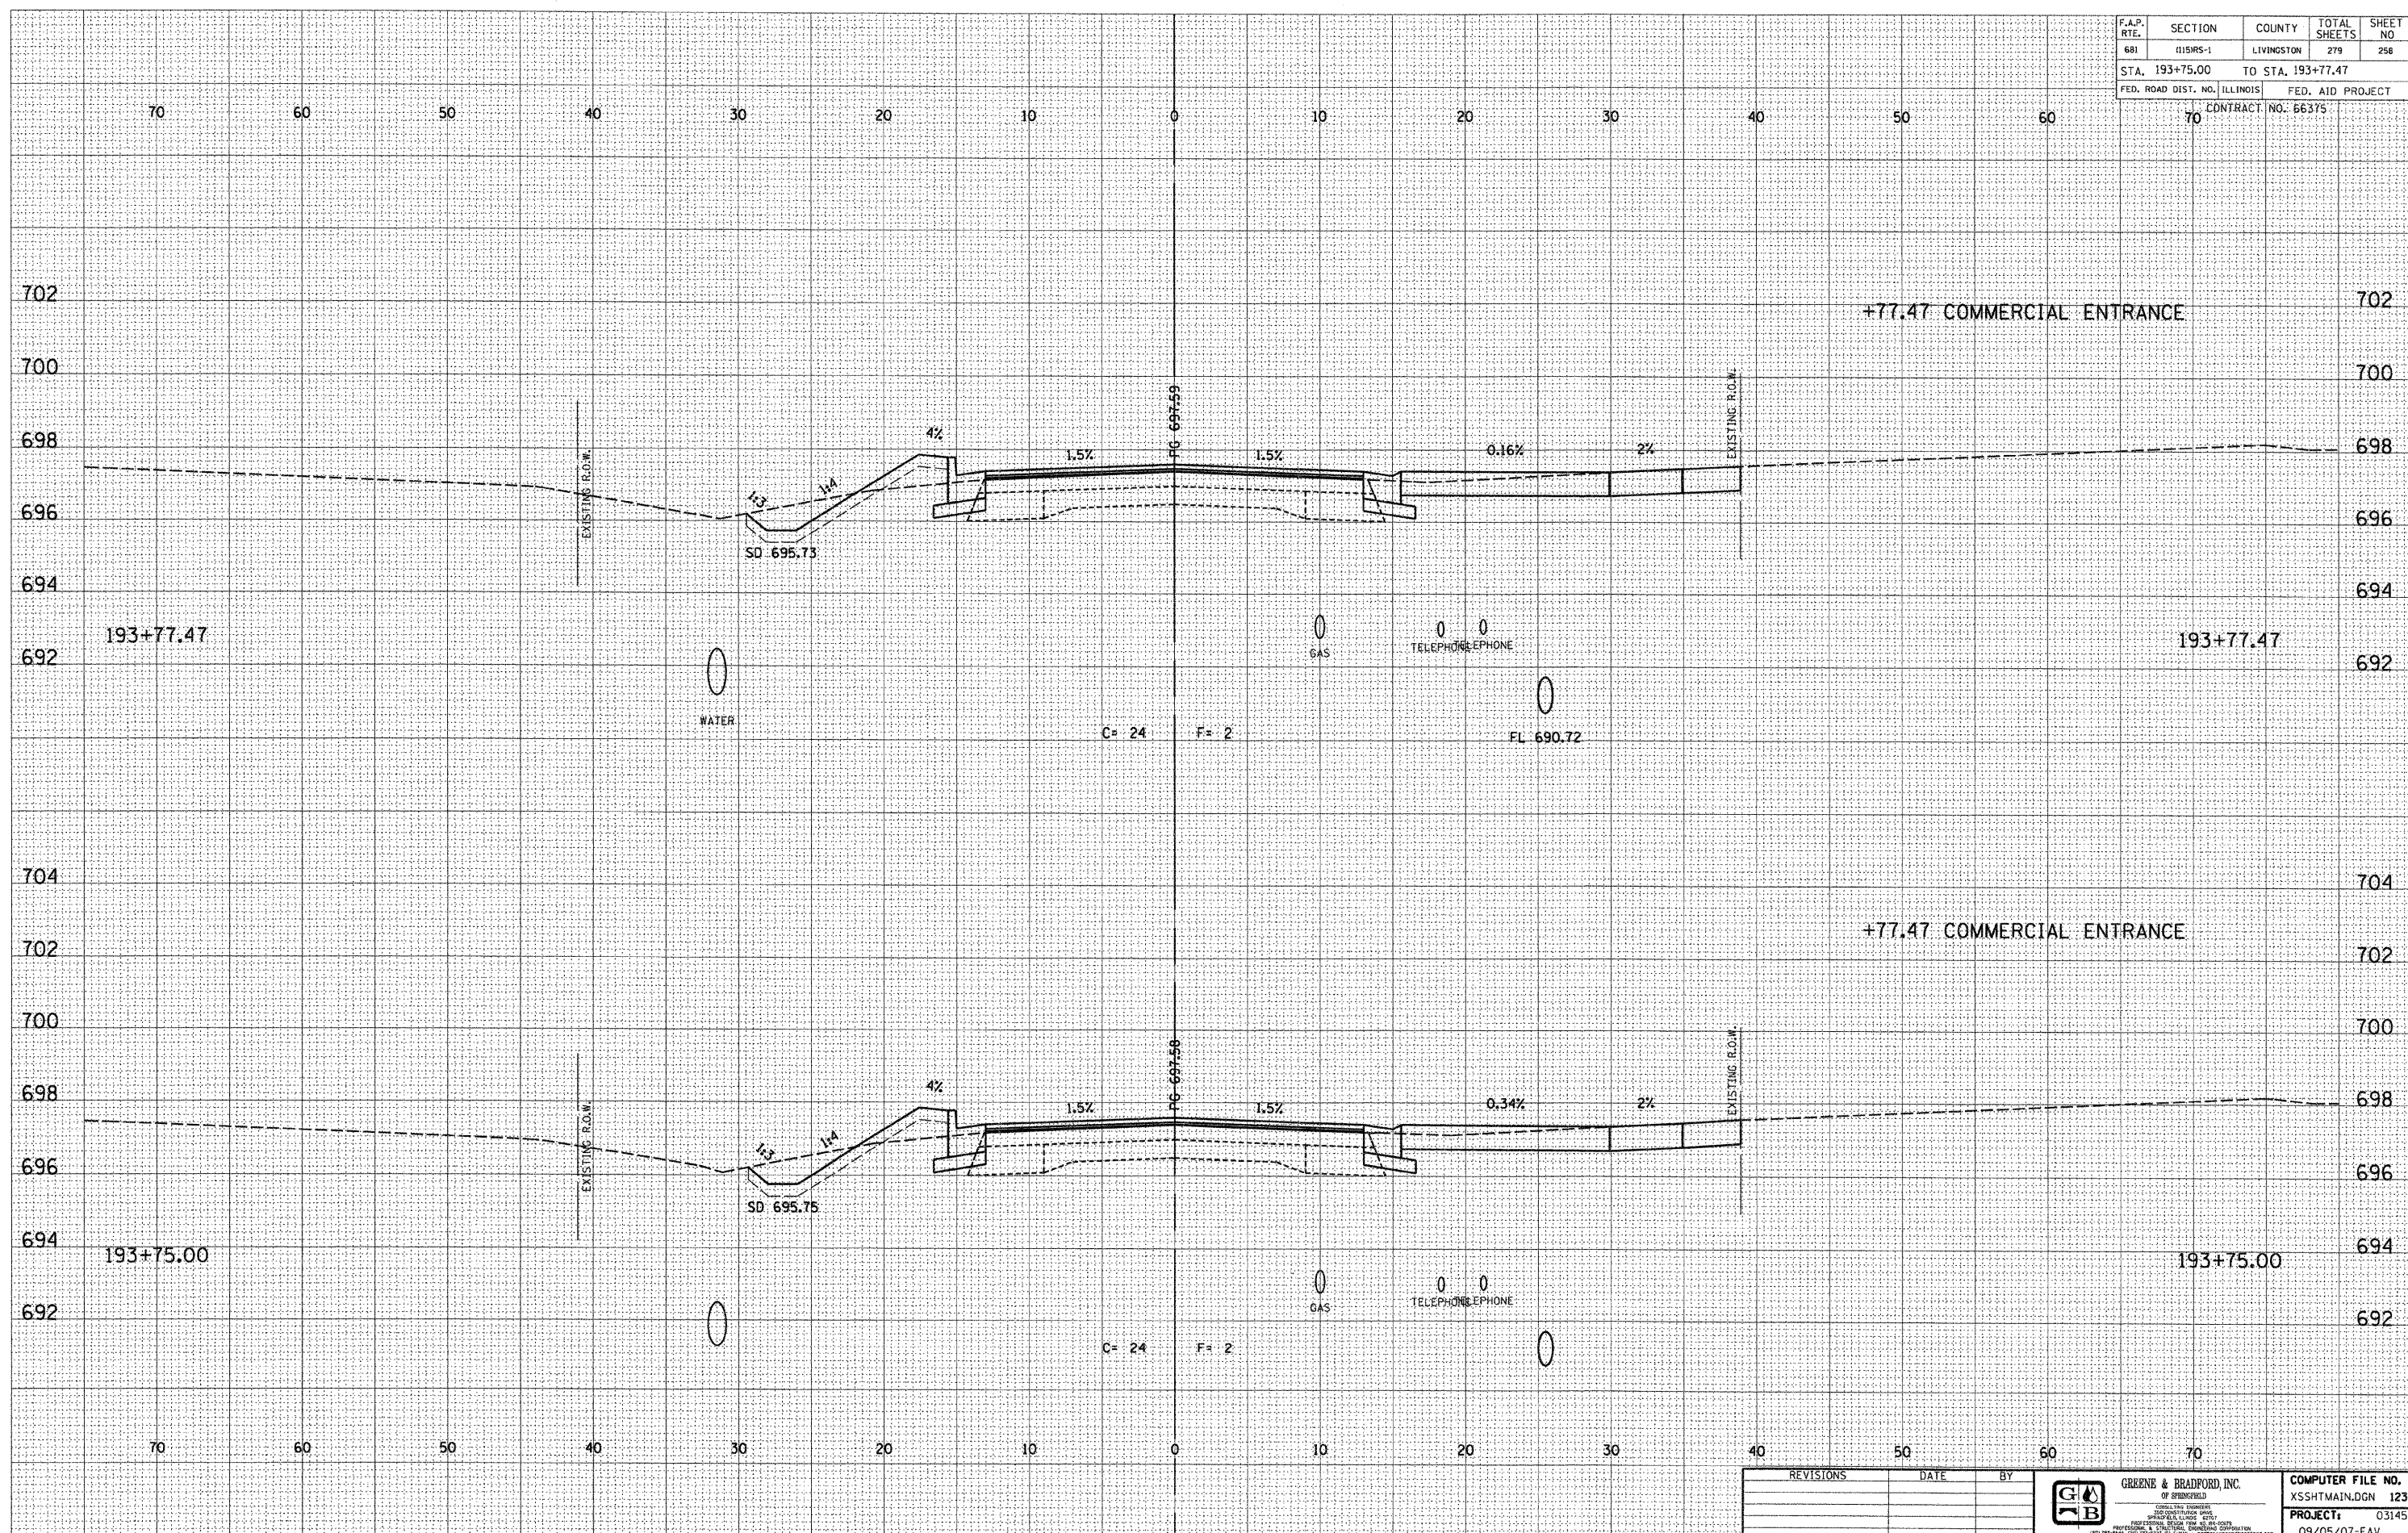

DESIGN		
INT.	DATE	REASON

BY	DATE

PLOTS & CHECKS		
INT.	DATE	REASON

BY	DATE

CHECKS		
INT.	DATE	REASON

REVISIONS	DATE	BY

GREENE & BRADFORD, INC.
 OF SPRINGFIELD
 REGISTERED PROFESSIONAL ENGINEERS
 STATE OF ILLINOIS
 PROFESSIONAL DESIGN FIRM NO. 03145
 401 N. 6th St., Springfield, IL 62761-1000
 TEL: 217-223-1111 FAX: 217-223-1112

COMPUTER FILE NO.	XSSHTMAIN.DGN 123
PROJECT	03145
	09/05/07-FAV

E-XSEC 21 06/09/03