


| F.A.P. RTE. | SECTION | COUNTY | TOTAL SHEETS | SHEET NO. |
|------------------------------|---------|-------------------|------------------|-----------|
| 681 | 015R5-1 | LIVINGSTON | 279 | 270 |
| STA. 198+25.00 | | TO STA. 198+75.00 | | |
| FED. ROAD DIST. NO. ILLINOIS | | | FED. AID PROJECT | |
| CONTRACT NO. 66375 | | | | |

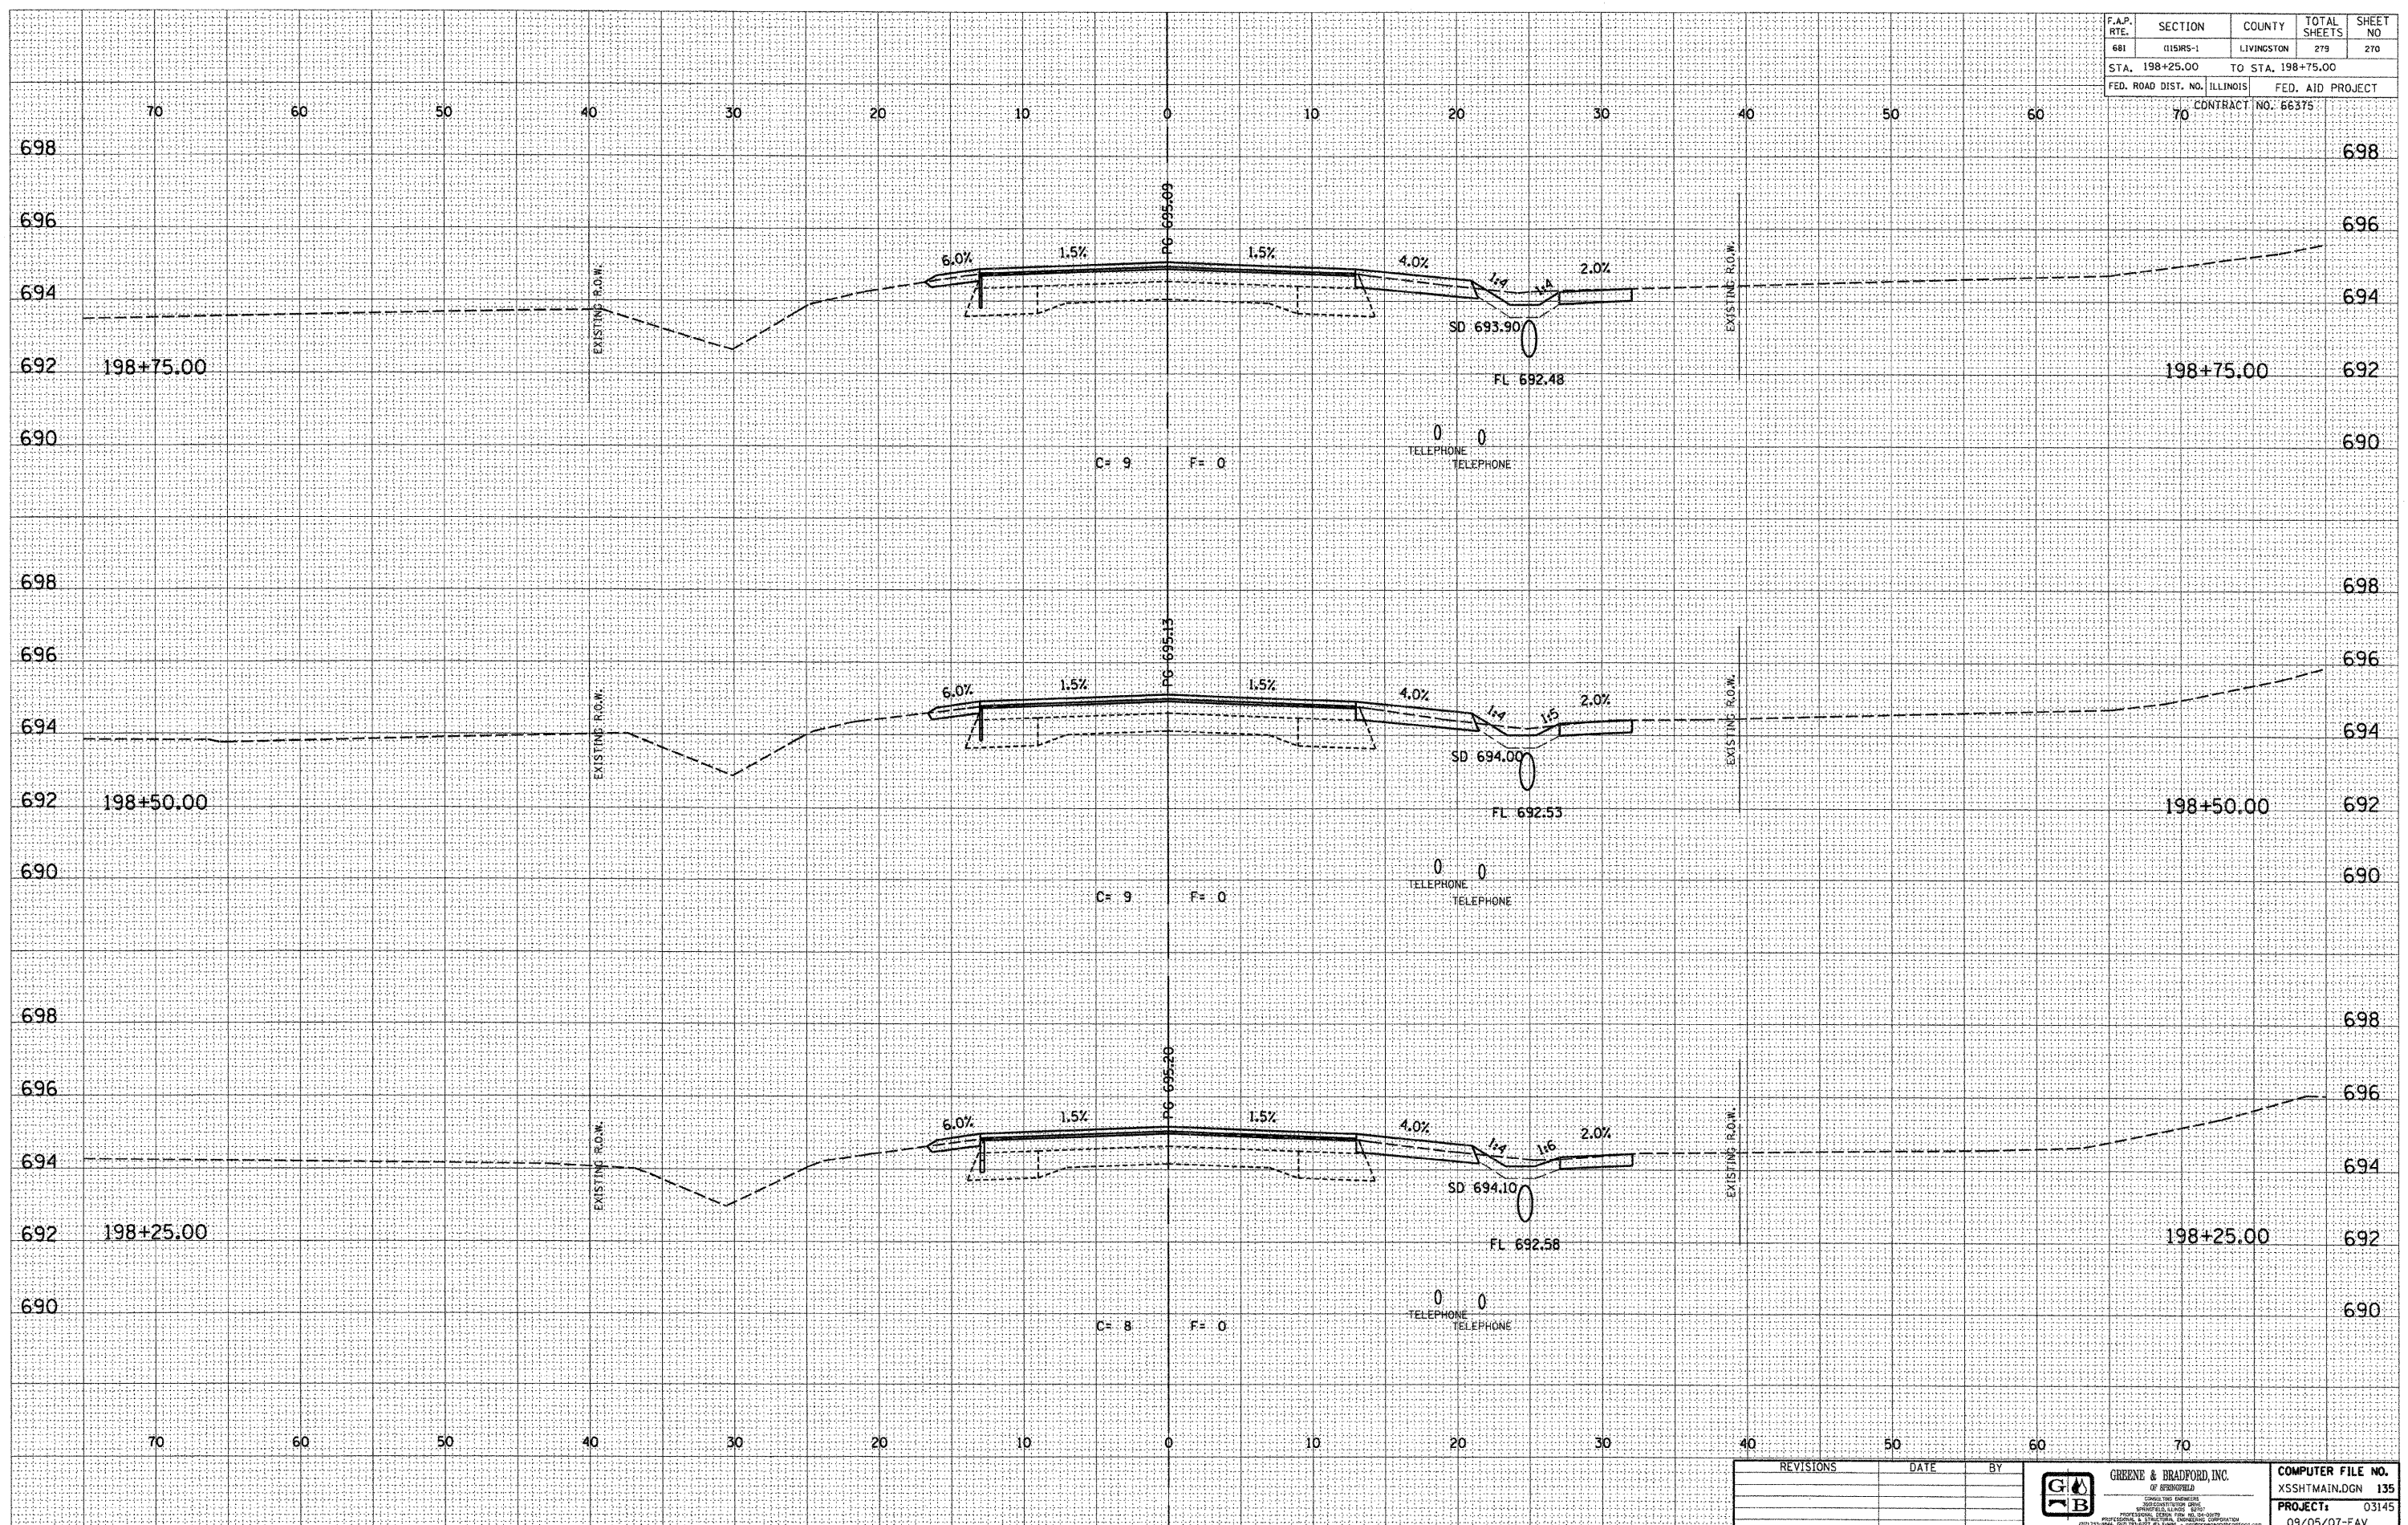

| DESIGN | | |
|--------|------|--------|
| INT. | DATE | REASON |
| | | |
| | | |
| | | |

| BY | DATE |
|----|------|
| | |
| | |
| | |

| | |
|--------------|---------------|
| FINAL SURVEY | SURVEYED |
| NOTE BOOK | PLOTTED |
| NO. | AREAS CHECKED |

| PLOTS & CHECKS | | |
|----------------|------|--------|
| INT. | DATE | REASON |
| | | |
| | | |
| | | |

| BY | DATE |
|----|------|
| | |
| | |
| | |

| | |
|-----------------|---------------|
| ORIGINAL SURVEY | SURVEYED |
| NOTE BOOK | PLOTTED |
| NO. | AREAS CHECKED |

| CHECKS | | |
|--------|------|--------|
| INT. | DATE | REASON |
| | | |
| | | |
| | | |

| REVISIONS | DATE | BY |
|-----------|------|----|
| | | |
| | | |

| | | |
|--|--|--|
| | GREENE & BRADFORD, INC. OF SPRINGFIELD REGISTERED PROFESSIONAL ENGINEERS ILLINOIS LICENSE NO. 0212-0001 PROFESSIONAL ENGINEER FIRM NO. 04-0078 225 1/2 S.W. 4th St., Springfield, Illinois 62760 (217) 524-4444 FAX (217) 524-4444 | COMPUTER FILE NO. XS5HTMAIN.DGN 135 PROJECT: 03145 09/05/07-FAV |
|--|--|--|

E-XSEC 2:1 06/09/03

CROSS SECTIONS - FAP 681 (IL RTE. 116) LIVINGSTON COUNTY
STA. 198+25.00 TO STA. 198+75.00