


F.A.P. RTE.	SECTION	COUNTY	TOTAL SHEETS	SHEET NO.
681	0151RS-1	LIVINGSTON	279	276
STA. 202+25.00 TO STA. 202+75.00		FED. AID PROJECT		
FED. ROAD DIST. NO. ILLINOIS		CONTRACT NO. 66375		

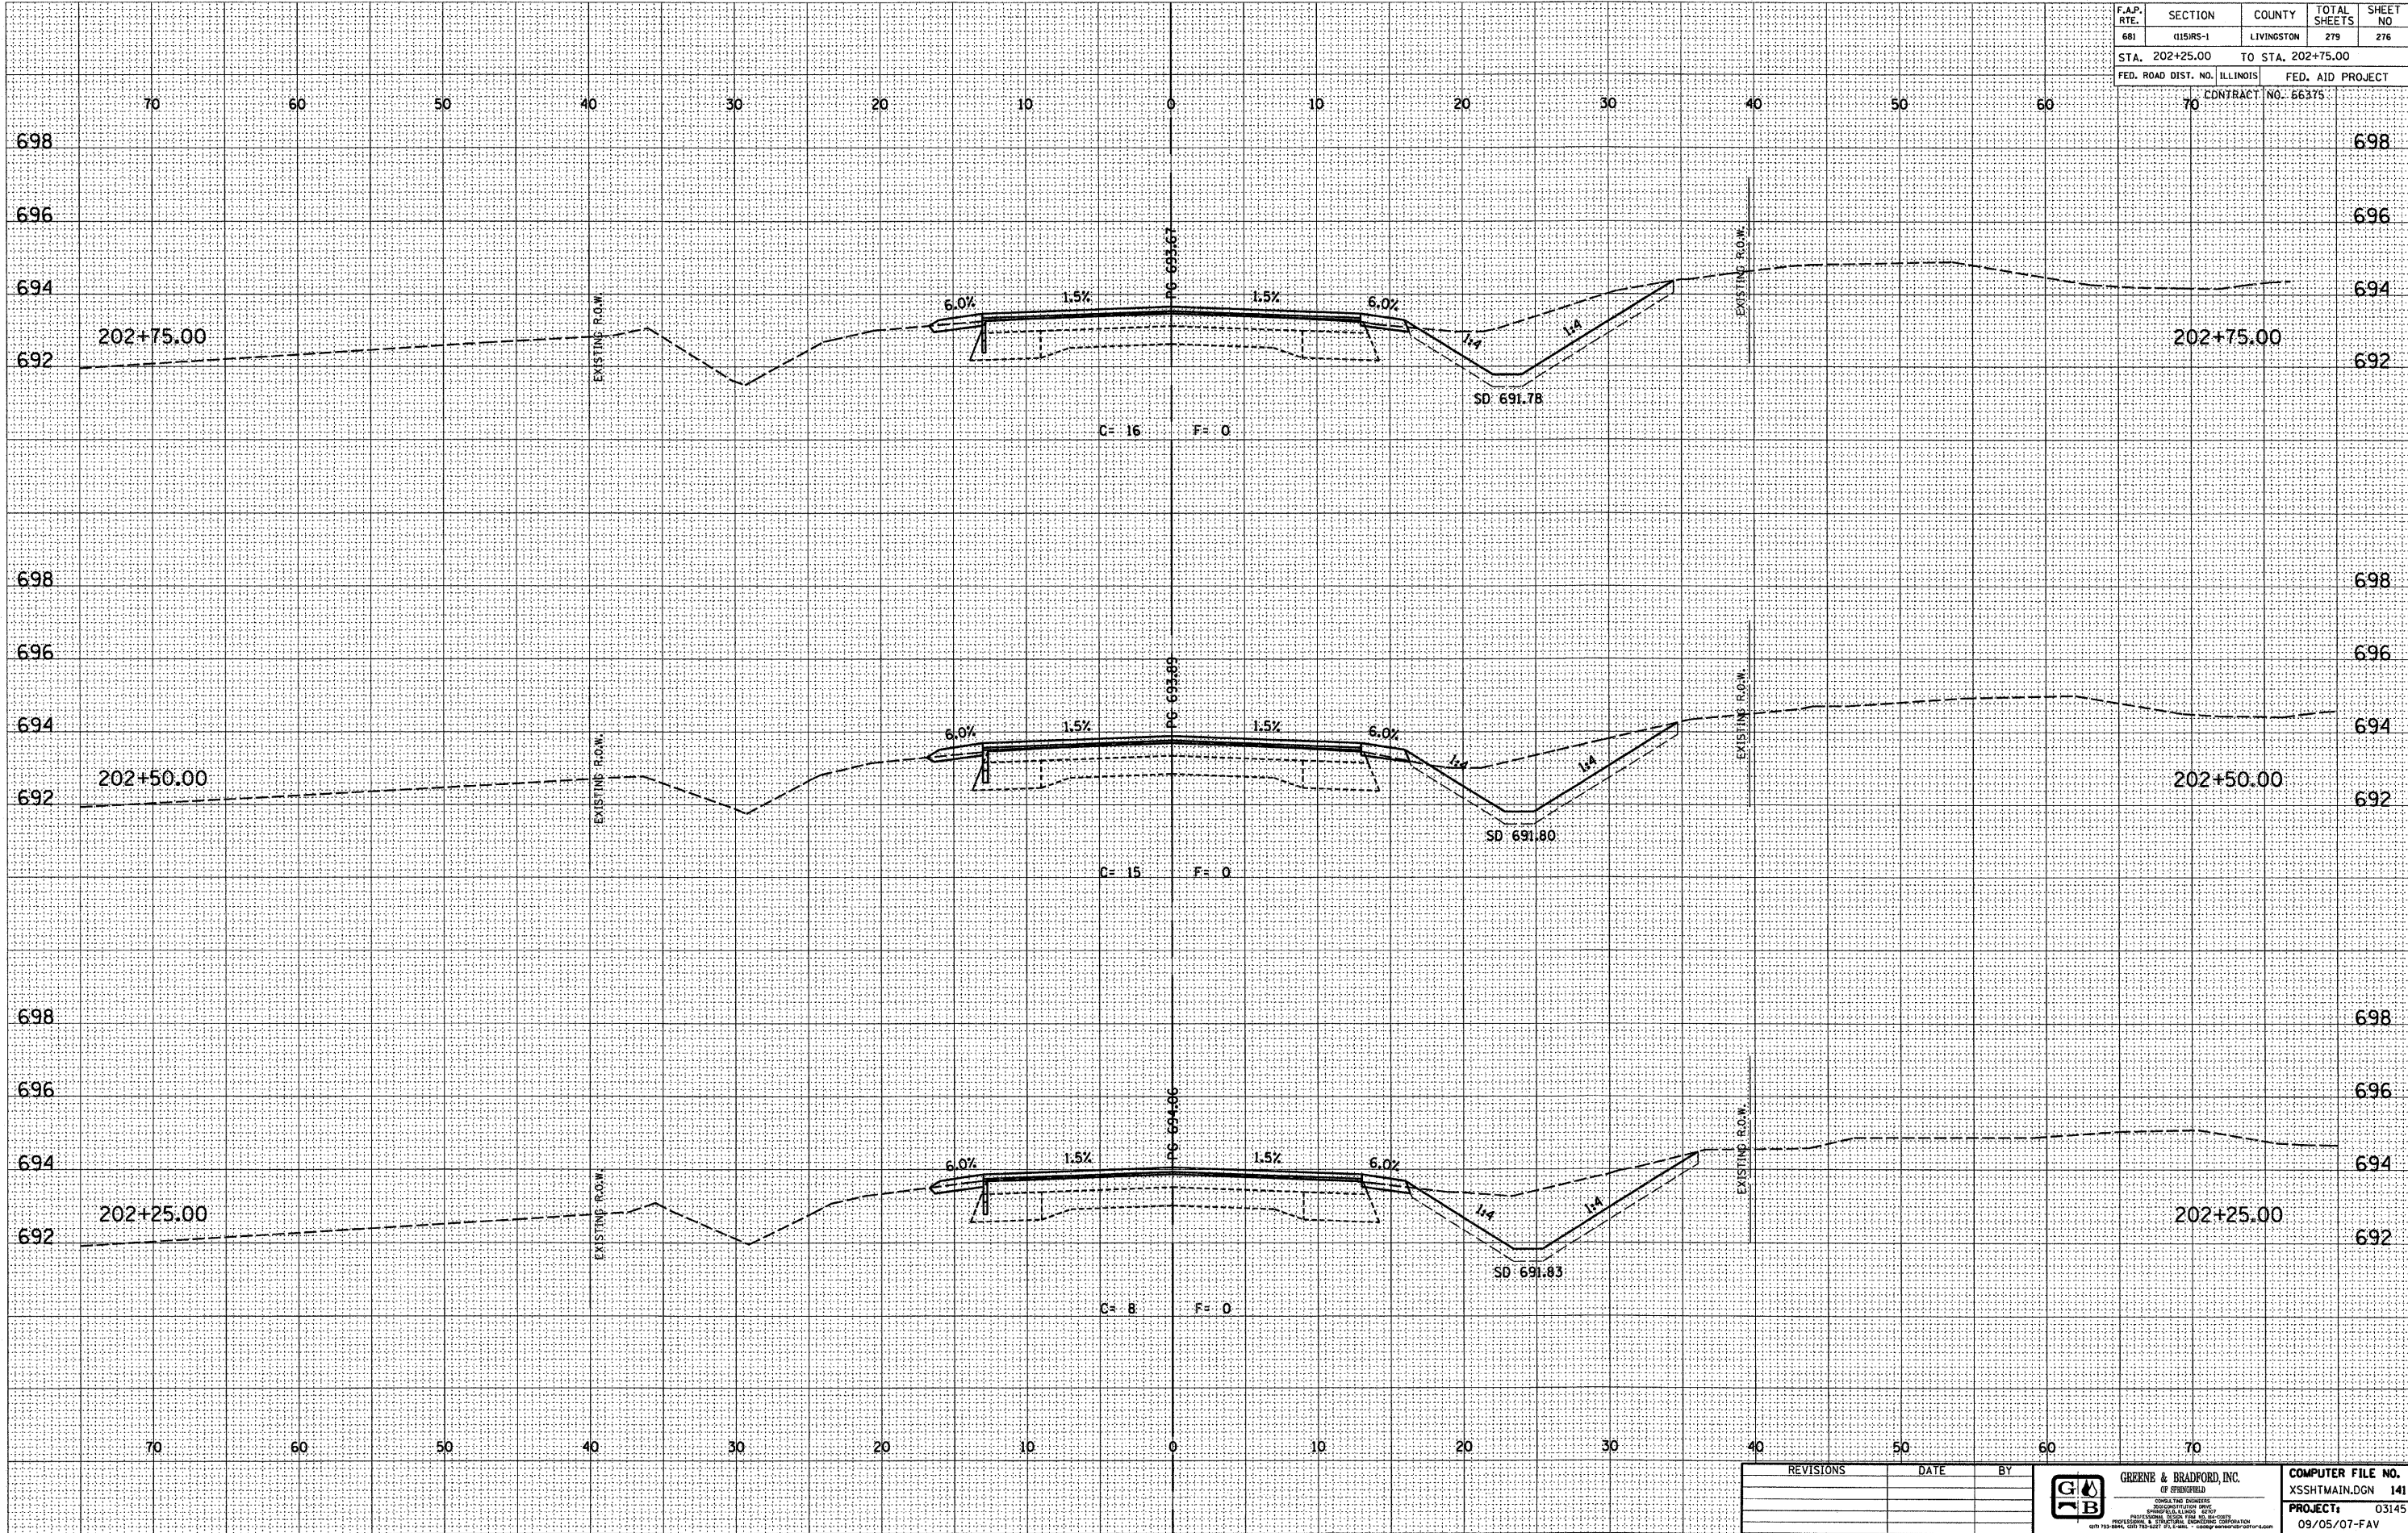

DESIGN		
INT.	DATE	REASON

BY	DATE

SURVEYED
 FINAL SURVEY
 NOTE BOOK
 NO.

PLOTS & CHECKS			
INT.	DATE	NO.	REASON

BY	DATE

SURVEYED
 ORIGINAL SURVEY
 NOTE BOOK
 NO.

CHECKS		
INT.	DATE	REASON

REVISIONS	DATE	BY

GREENE & BRADFORD, INC.
 OF SPRINGFIELD
 CONSULTING ENGINEERS
 PROFESSIONAL SERVICE CORPORATION
 428 N. 11TH ST., SPRINGFIELD, ILL. 62761
 (618) 733-8888

COMPUTER FILE NO.
 XSSHTMAIN.DGN 141
PROJECT: 03145
 09/05/07-FAV

E-XSEC 2:1 06/09/03

CROSS SECTIONS - FAP 681 (IL RTE. 116) LIVINGSTON COUNTY
 STA. 202+25.00 TO STA. 202+75.00