


**HOT -MIX ASPHALT
SURFACE REMOVAL 2 1/4"**

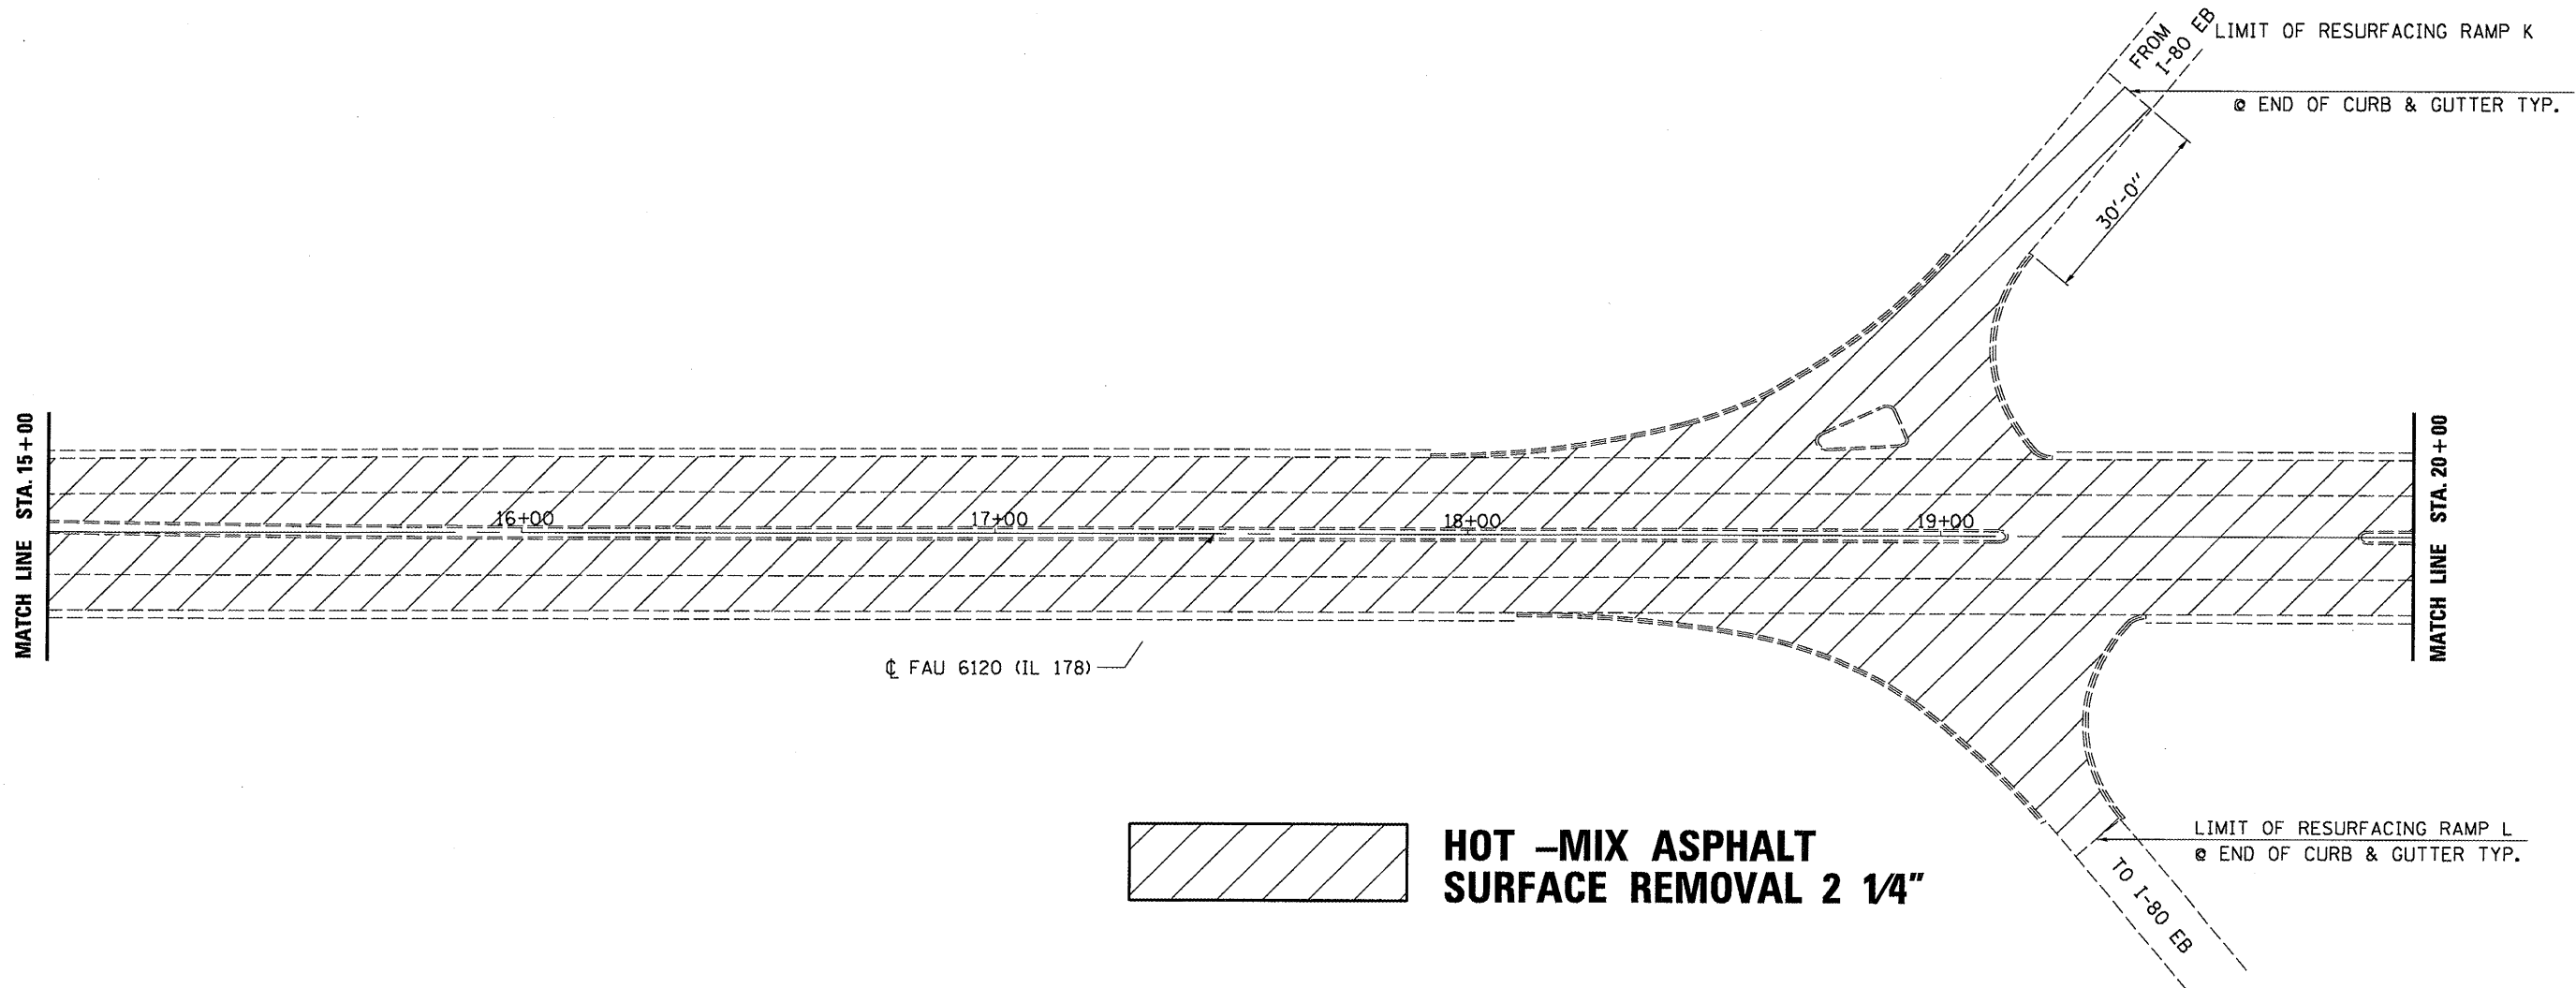

**HOT -MIX ASPHALT
SURFACE REMOVAL 2 1/4"**

| | | | |
|--------------------------------------|--|--------------------------|-----------|
| FILE NAME = | USER NAME = woodshankr1 | DESIGNED - RON WOODSHANK | REVISED - |
| ca:\pwork\pwork\WOODSHANKR1\02122958 | 0366953-topo.dgn | DRAWN - RON WOODSHANK | REVISED - |
| | PLOT SCALE = 17.000 m / IN. | CHECKED - | REVISED - |
| | PLOT DATE = Feb 05, 2009 - 01:31:53 PM | DATE - | REVISED - |

**STATE OF ILLINOIS
DEPARTMENT OF TRANSPORTATION**

**PLAN VIEW
STA. 10 + 00 TO STA. 20 + 00**

SCALE: _____ SHEET NO. 2 OF 5 SHEETS STA. 10+00 TO STA. 20+00

| | | | | |
|---------------------------|---------------------------|-------------------|-----------------------|-------------------|
| F.A.U. RTE. 6120 | SECTION (50-2HB-5)RS-2 | COUNTY LASALLE | TOTAL SHEETS 17 | SHEET NO. 8 |
| CONTRACT NO. 66953 | | | | |
| ILLINOIS FED. AID PROJECT | | | | |