


 **HOT -MIX ASPHALT
SURFACE REMOVAL 2 1/4"**

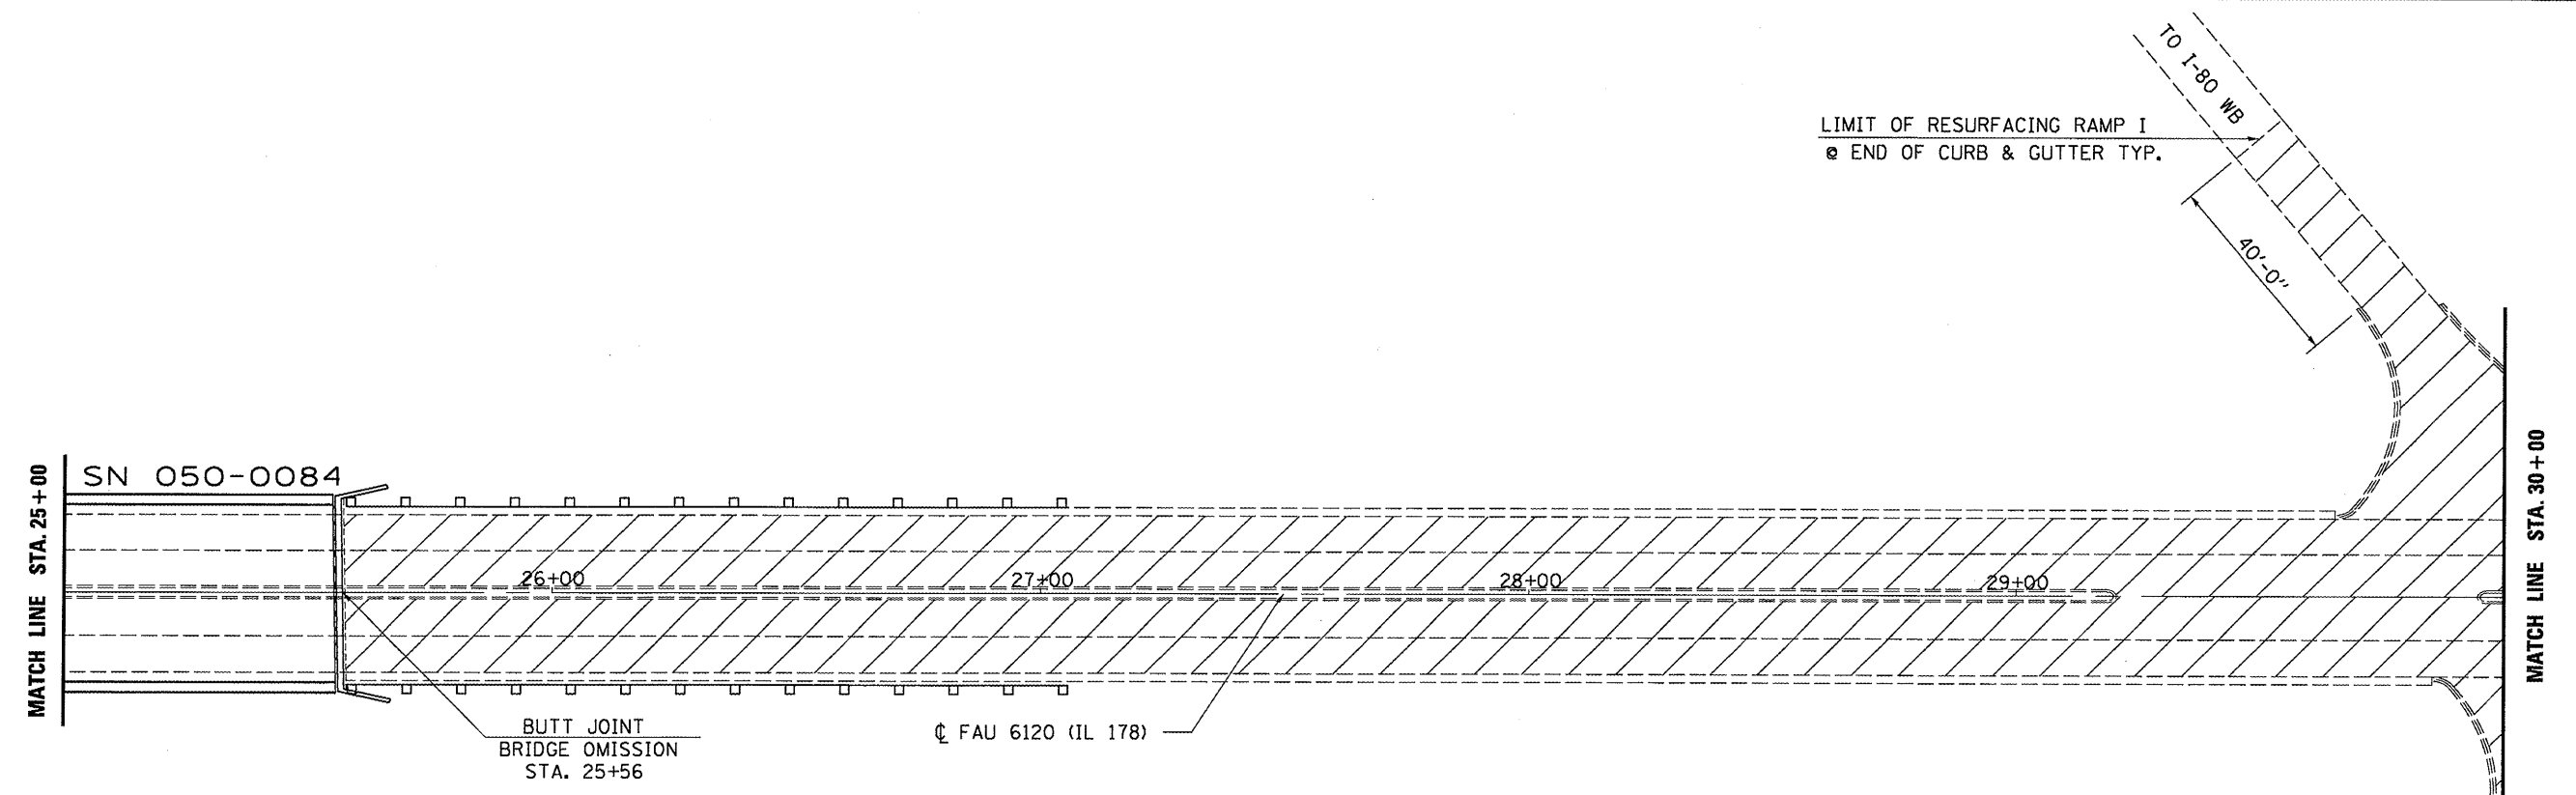

 **HOT -MIX ASPHALT
SURFACE REMOVAL 2 1/4"**

FILE NAME =	USER NAME = woodshankr1	DESIGNED - RON WOODSHANK	REVISED -
c:\pwork\pwork\WOODSHANKRL\d0122958	D366953-topo.dgn	DRAWN - RON WOODSHANK	REVISED -
	PLOT SCALE = 17,000 m / IN.	CHECKED -	REVISED -
	PLOT DATE = Feb 05, 2009 - 01:31:58 PM	DATE -	REVISED -

**STATE OF ILLINOIS
DEPARTMENT OF TRANSPORTATION**

**PLAN VIEW
STA. 20+00 TO STA. 30+00**

SCALE: _____ SHEET NO. 3 OF 5 SHEETS STA. 20+00 TO STA. 30+00

F.A.U. RTE. 6120	SECTION (50-2HB-5IRS-2)	COUNTY LASALLE	TOTAL SHEETS 17	SHEET NO. 9
CONTRACT NO. 66953			ILLINOIS FED. AID PROJECT	